



- NOTES:**
- CONTRACTOR SHALL COORDINATE EXACT LOCATION, MOUNTING HEIGHT AND ORIENTATION OF RECEPTACLE WITH OWNER.
 - END OF RUN BOXES HAVE A VERTICAL 3/4" RGS CONDUIT EMBEDDED A MINIMUM OF 30" BELOW GRADE FOR STABILIZATION.
 - ALL FITTINGS, CONNECTORS, FASTENERS, CONDUIT (FROM THE TRANSITION COUPLING TO THE RECEPTACLE), RECEPTACLE BOX/COVER AND RECEPTACLE SHALL BE INCLUDED, BUT NOT LIMITED TO THE CONTRACT UNIT PRICE FOR "GFCI 20 AMP DUPLEX RECEPTACLE".

PLANTER BOX TREE RECEPTACLE DETAIL
N.T.S.

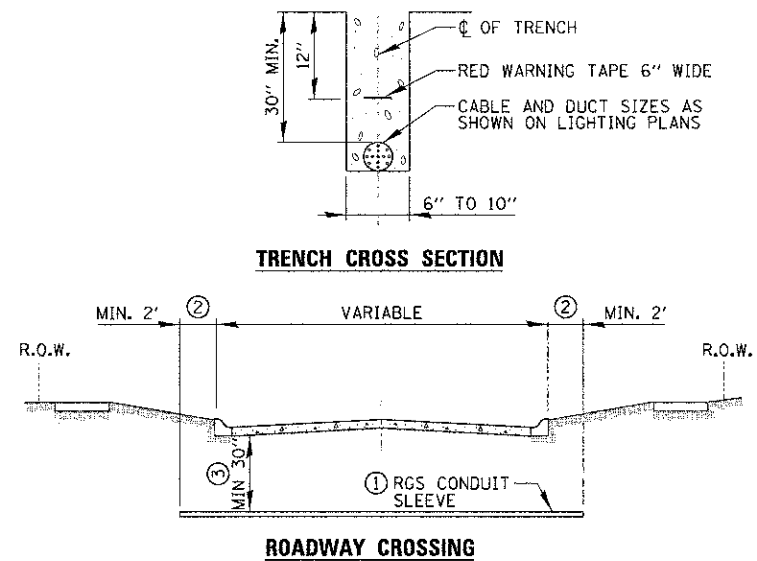

- SLEEVE SHALL BE HEAVY WALL RIGID GALVANIZED STEEL (RGS) CONDUIT.
- SLEEVE SHALL EXTEND A MINIMUM OF 2 FT. BEYOND BACK OF CURB.
- SLEEVE SHALL BE A MINIMUM OF 30" BELOW ROADWAY OR CURB BOTTOM.

ELECTRIC CONDUIT INSTALLATION
N.T.S.

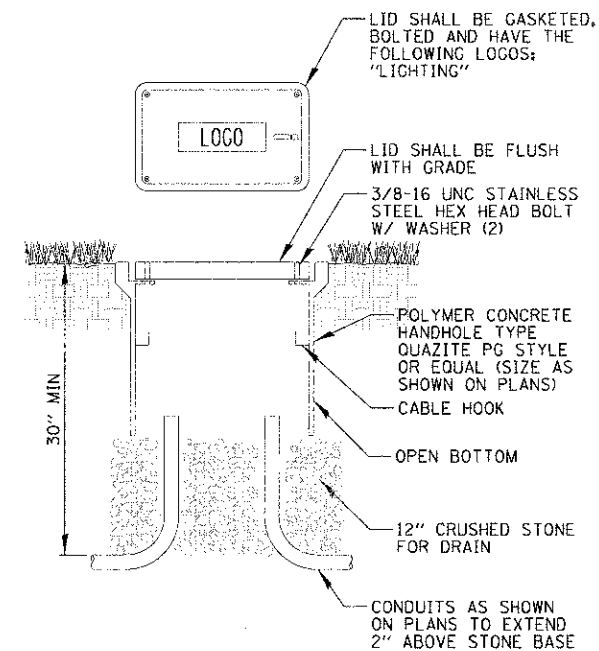

- NOTES:**
- NO SPLICES IN HANDHOLES UNLESS OTHERWISE SHOWN. WHERE SHOWN, ALL SPLICES SHALL BE WATERPROOF. SEE SPLICING DETAIL.
 - POLYMER CONCRETE HANDHOLE AND LID SHALL BE GREY.
 - BOX & LID SHALL MEET/EXCEED ANSI TIER 15 LOADING REQUIREMENTS.

POLYMER CONCRETE HANDHOLE
N.T.S.

CHRISTOPHER B. BURKE ENGINEERING, LTD. 9575 W. Higgins Road, Suite 600 Rosemont, Illinois 60018 (647) 823-0500	USER NAME = kbaldwin	DESIGNED <i>AJD</i>	REVISED -	STATE OF ILLINOIS DEPARTMENT OF TRANSPORTATION	ROADWAY LIGHTING DETAILS (5 OF 6) WILSON STREET	F.A.U. RTE. 1441	SECTION 12-00073-01-TL	COUNTY KANE	TOTAL SHEETS 88	SHEET NO. 70
	PLOT SCALE = 20'	CHECKED <i>AJD</i>	REVISED -			SCALE: N.T.S.	SHEET OF 88 SHEETS	STA. TO STA.	CONTRACT NO. 63763	
	PLOT DATE = 10/22/2012	DATE 10/22/2012	REVISED -			ILLINOIS FED. AID PROJECT				