


FINAL SURVEY	BY	DATE
SHRIPPED		
NOTE BOOK		
AREAS CHECKED		

ORIGINAL SURVEY	BY	DATE
SHRIPPED		
NOTE BOOK		
AREAS CHECKED		

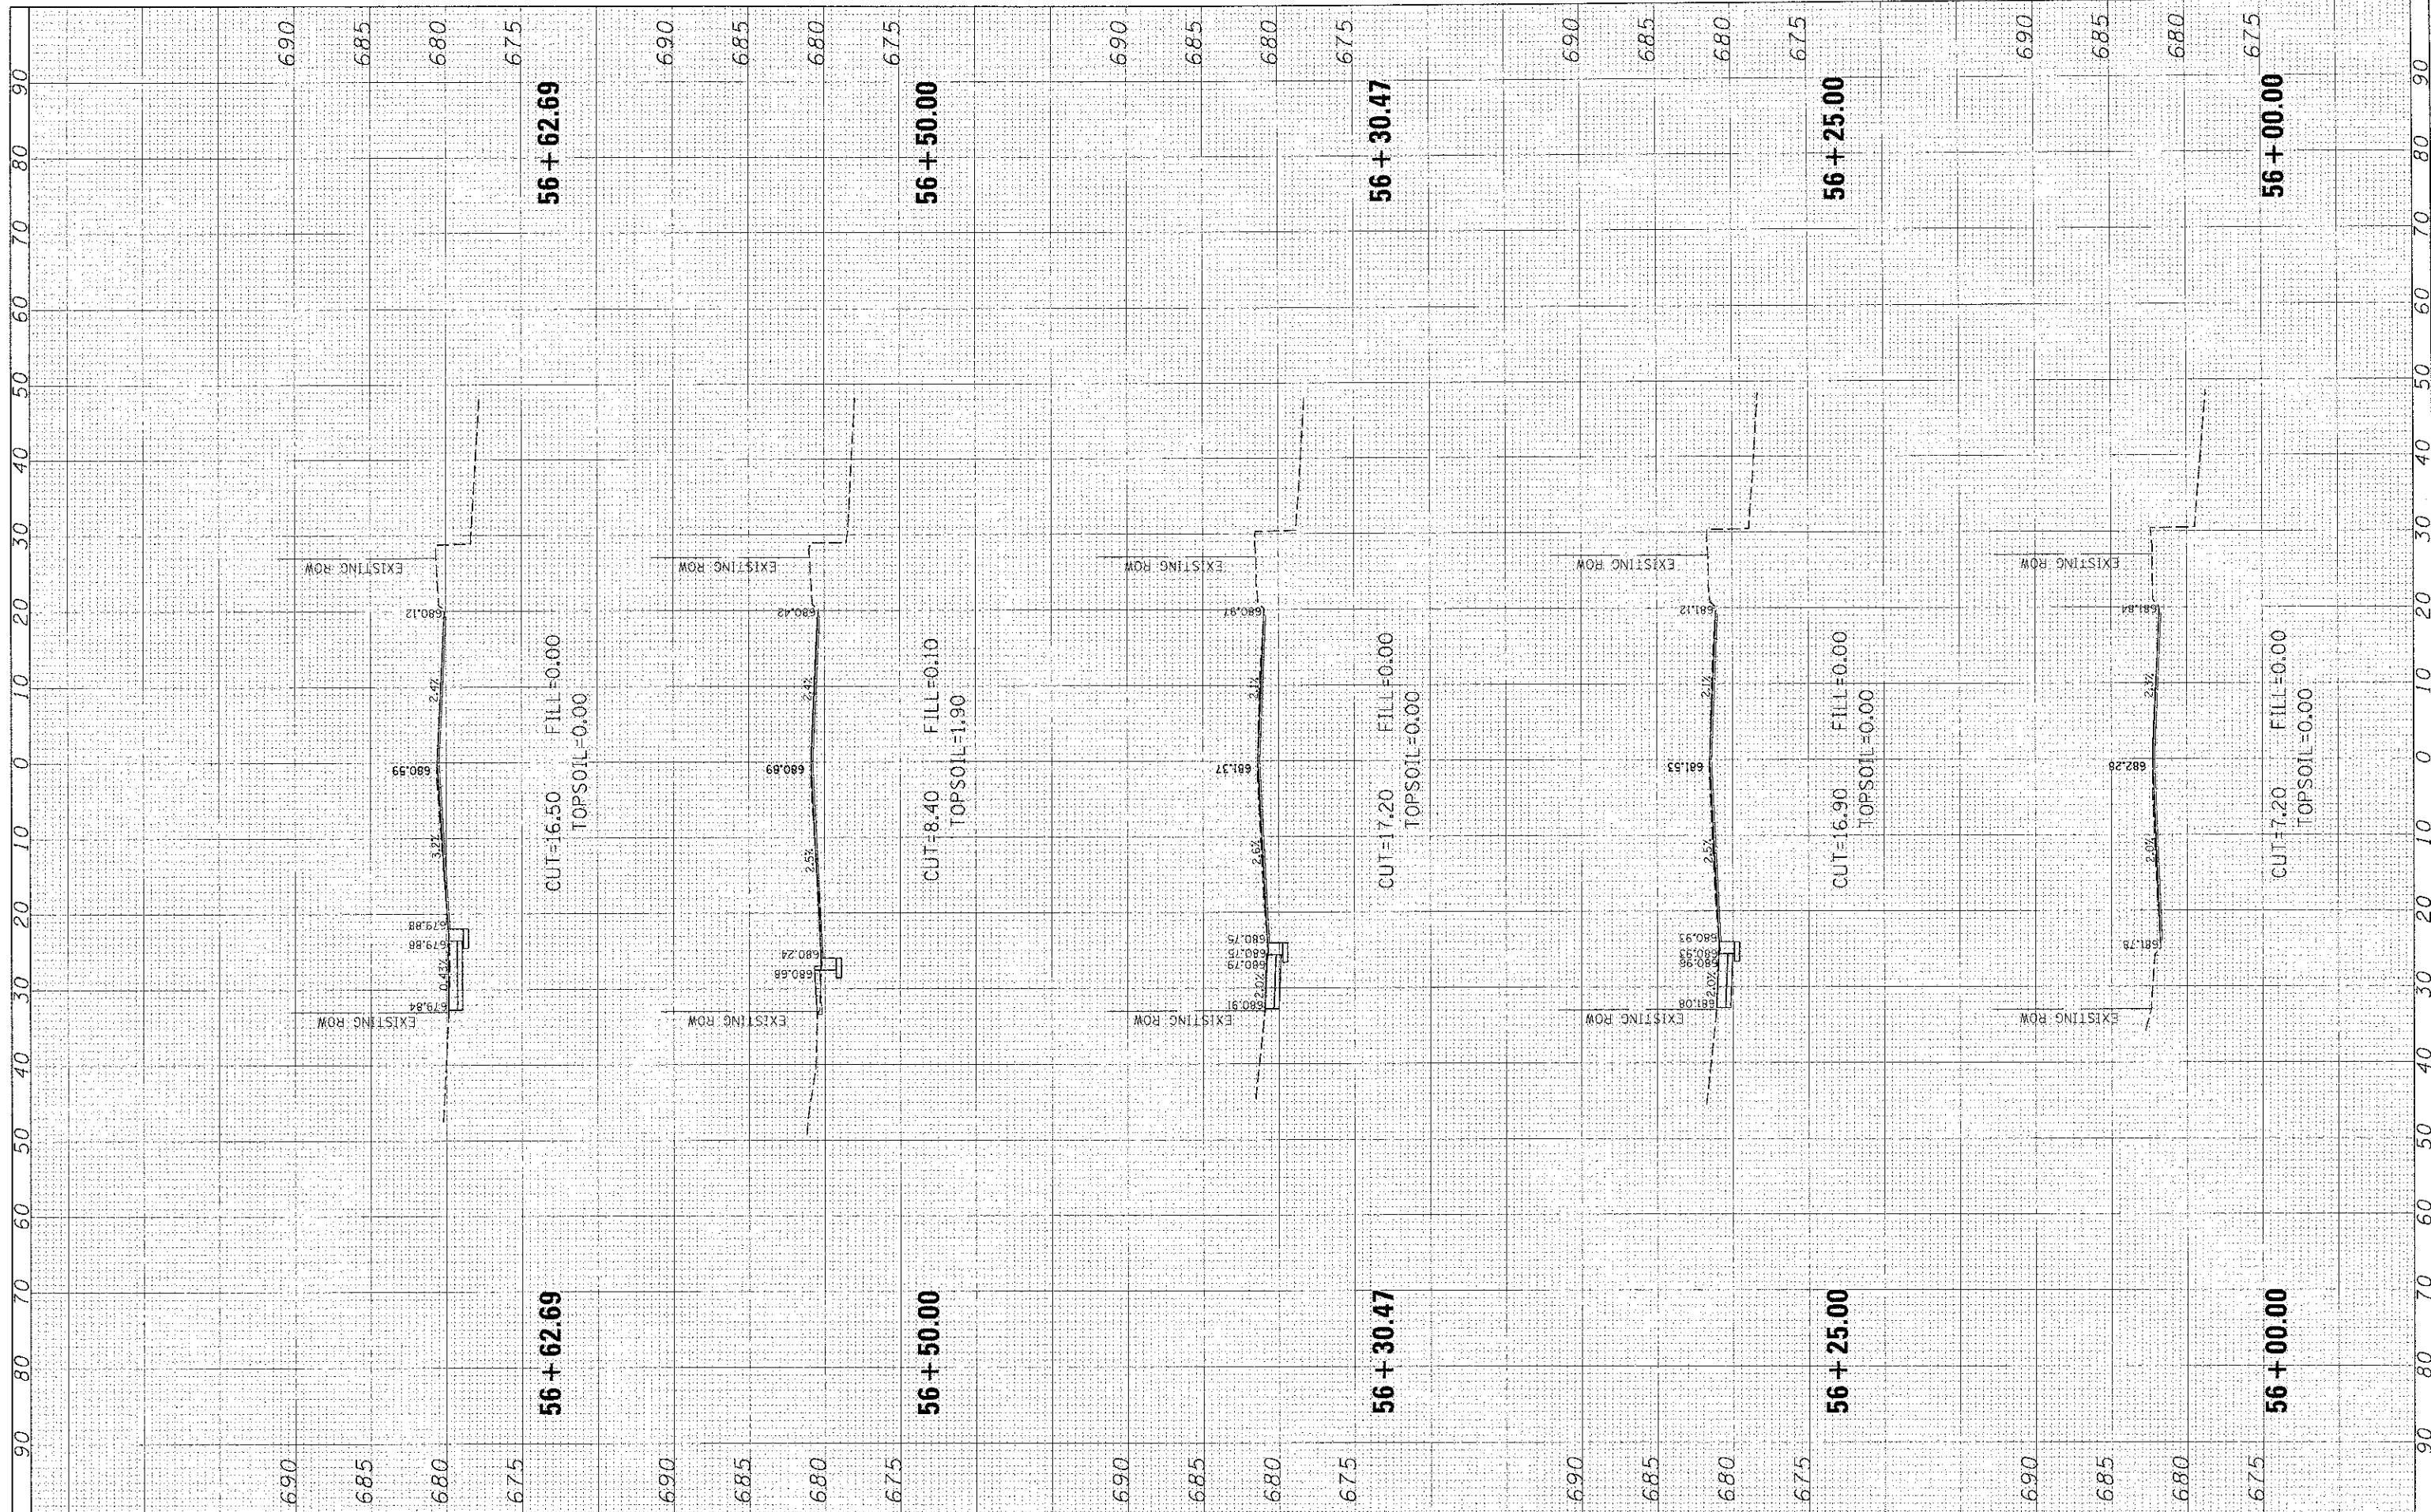

CHRISTOPHER B. BURKE
ENGINEERING, LTD.
8775 W. Higgins Road, Suite 600
Rosemont, Illinois 60018
(847) 823-0500

USER NAME = cbsell
DESIGNED *CJM*
DRAWN *MAK*
CHECKED *LMF*
DATE

REVISIONS
REVISIONS
REVISIONS
REVISIONS

STATE OF ILLINOIS
DEPARTMENT OF TRANSPORTATION

WILSON STREET

SCALE: SHEET 84 OF 88 SHEETS STA. 56+00.00 TO STA. 56+62.69

F.A.U. RTE. 1441	SECTION 12-00073-01-TL	COUNTY KANE	TOTAL SHEETS 88	SHEET NO. 84
CONTRACT NO. 63763				
ILLINOIS FED. AID PROJECT				