
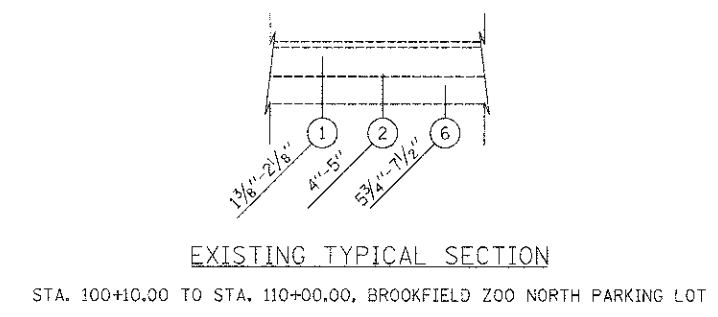
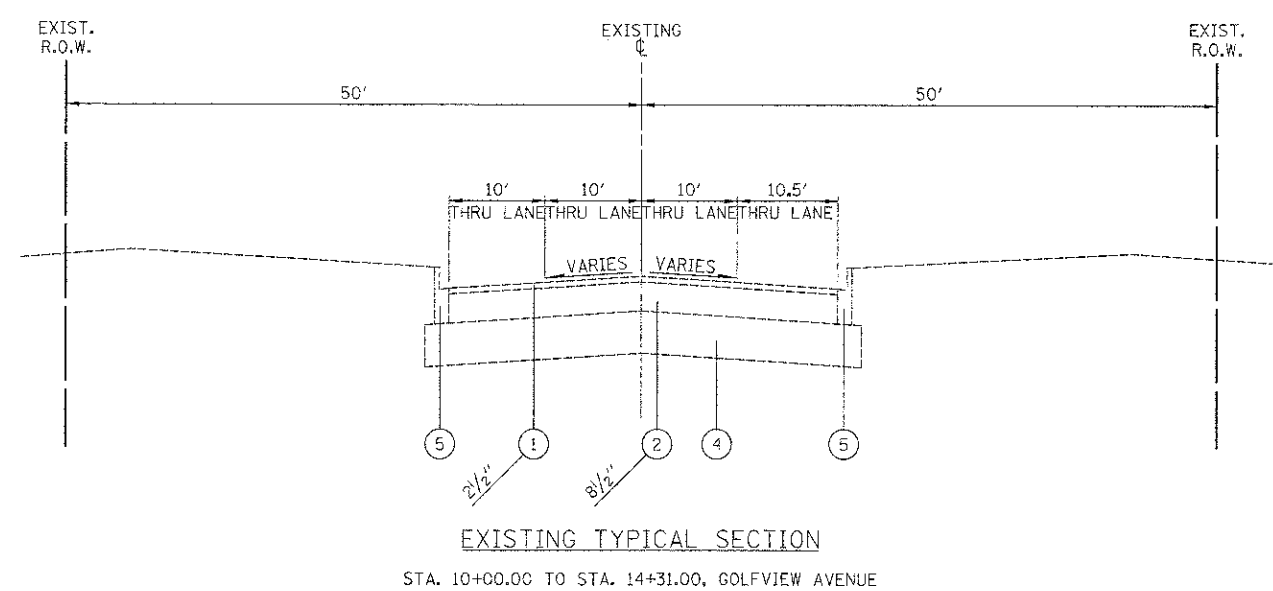
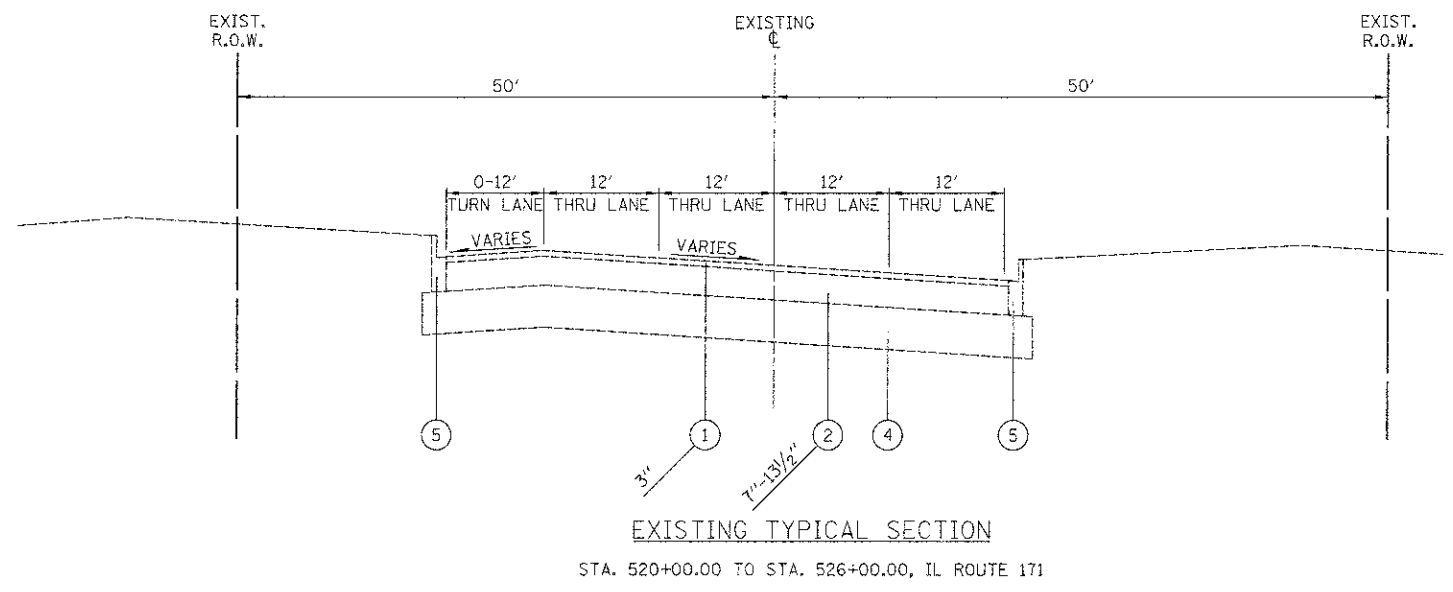
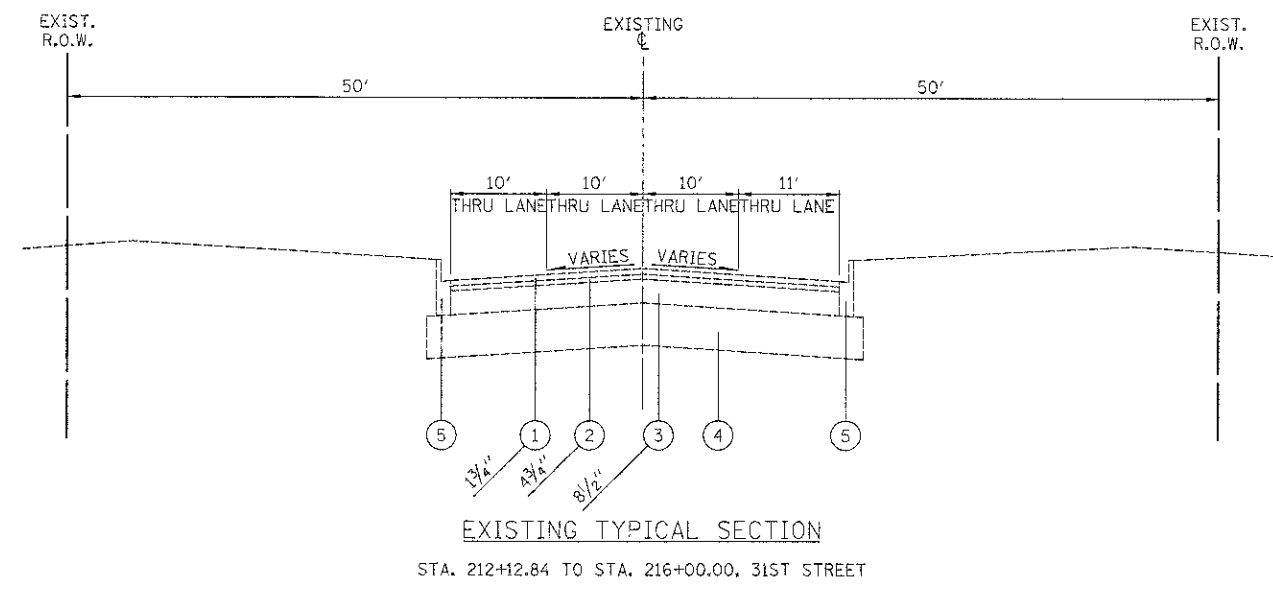
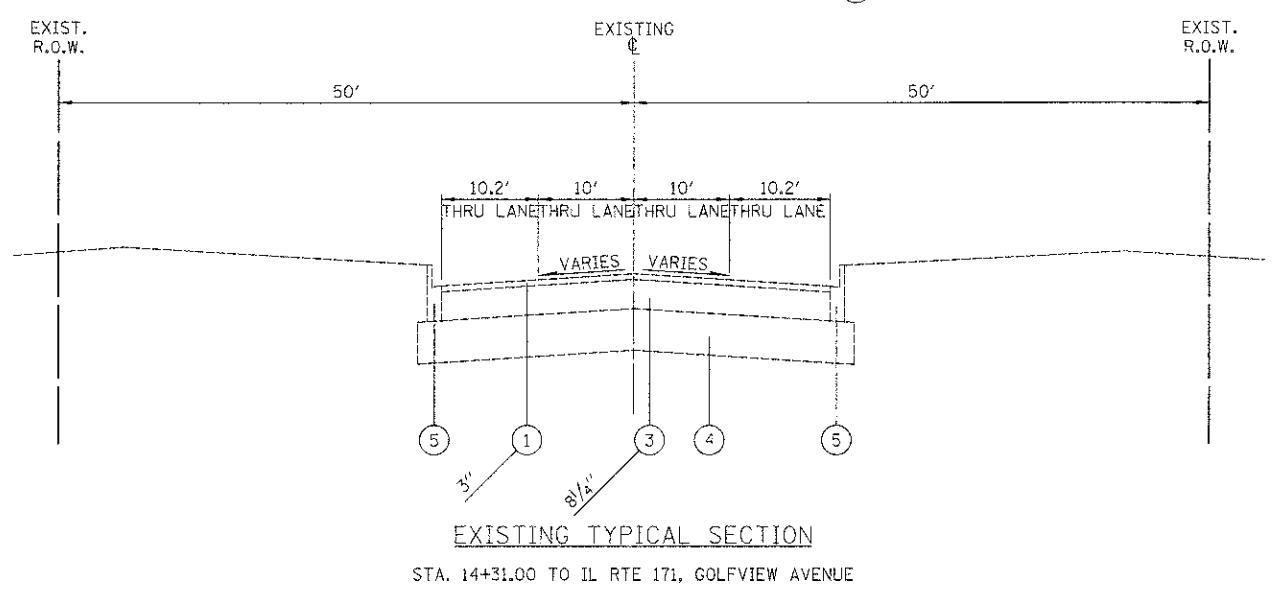


LEGEND

- ① EXISTING BITUMINOUS CONCRETE SURFACE COURSE
- ② EXISTING BITUMINOUS CONCRETE BINDER COURSE
- ③ EXISTING PCC PAVEMENT STRUCTURE
- ④ EXISTING SUB-BASE GRANULAR MATERIAL
- ⑤ EXISTING CONCRETE CURB & GUTTER
- ⑥ EXISTING GRANULAR BASE

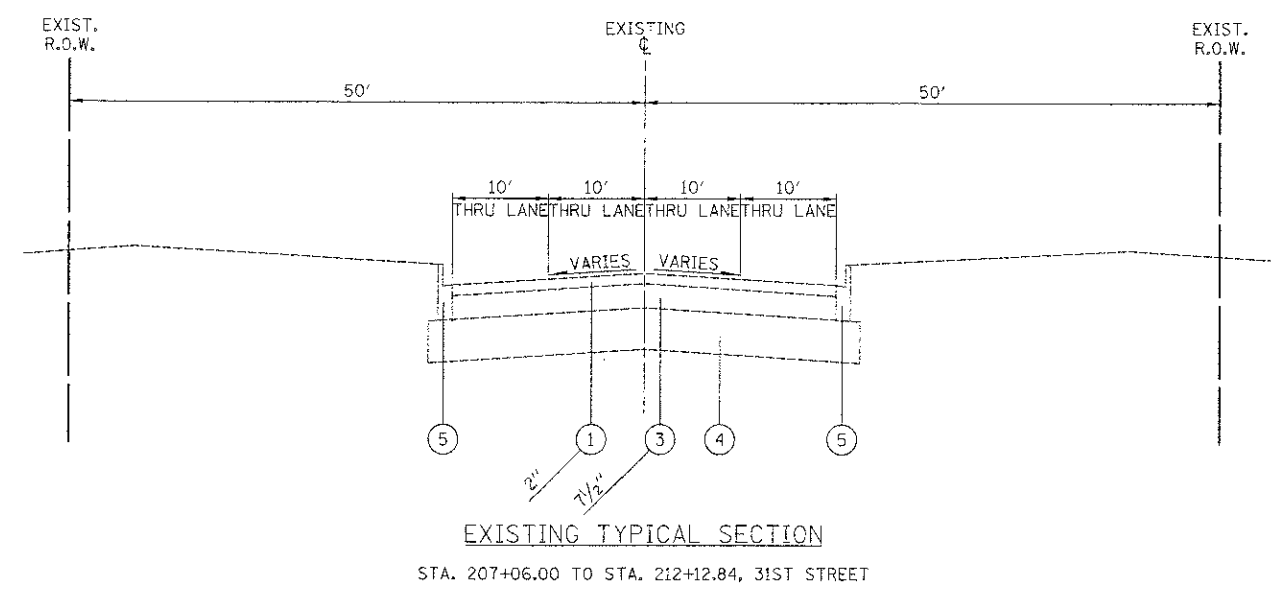

FILE NAME =	USER NAME = dte	DESIGNED - DTE	REVISED -
...\\03-Tgproela\2563_TYP_81.dgn		DRAWN - DTE	REVISED -
		CHECKED - GAB	REVISED -
		DATE - 10/22/2012	REVISED -

**STATE OF ILLINOIS
DEPARTMENT OF TRANSPORTATION**

EXISTING TYPICAL SECTIONS	
SCALE: NONE	SHEET NO. 1 OF 1 SHEETS
STA.	TO STA.

F.A.I.L. RTE.	SECTION	COUNTY	TOTAL SHEETS	SHEET NO.
3784	12-F3000-23-PK	COOK	133	15
CONTRACT NO. 63764				
<small>FED. ROAD DIST. NO. 1 ILLINOIS FED. AID PROJECT</small>				