




PROPOSED TYPICAL SECTION NO. 1
STA. 207+06.00 TO STA. 211+00.00, 31ST STREET

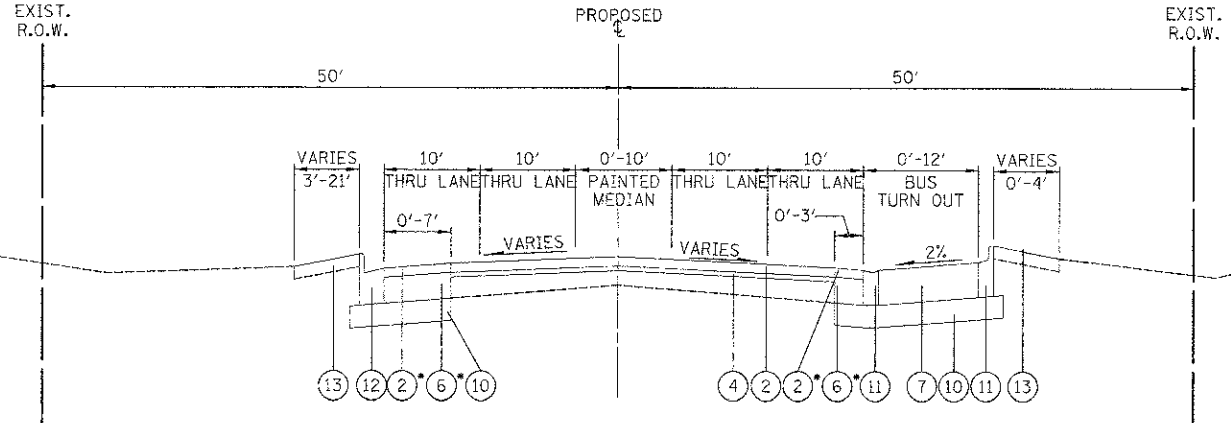


PROPOSED TYPICAL SECTION NO. 2
STA. 211+00.00 TO STA. 216+00.00, 31ST STREET

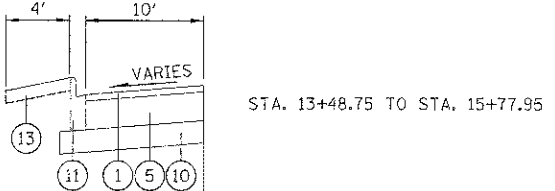

STA. 13+48.75 TO STA. 15+77.95

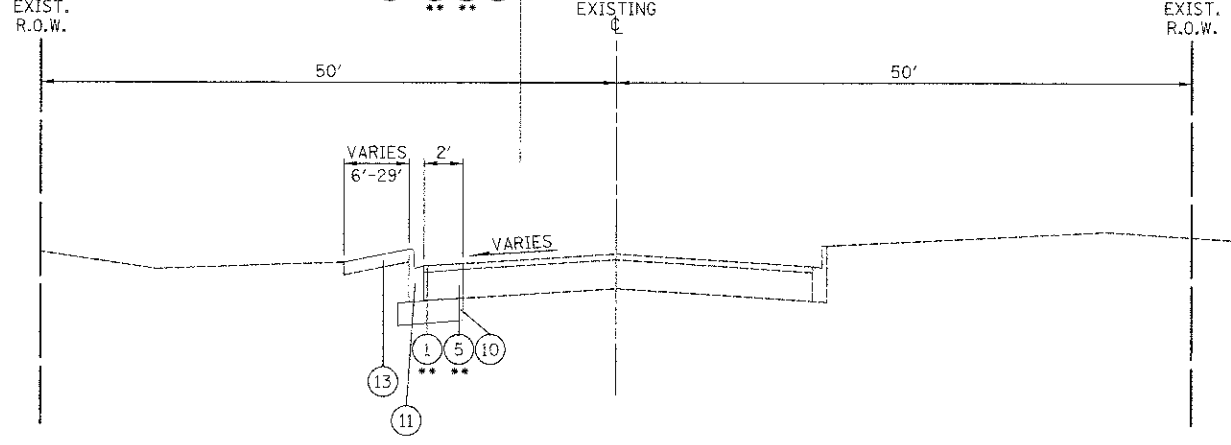


PROPOSED TYPICAL SECTION NO. 3
STA. 11+20.00 TO STA. 15+77.95, GOLFOVIEW AVENUE

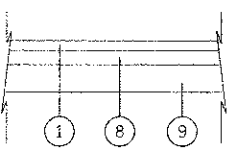


**BROOKFIELD ZOO
NORTH PARKING LOT
NEW PAVEMENT**


STA. 25+62.85 TO STA. 26+14.88

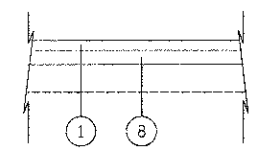


**BROOKFIELD ZOO
NORTH PARKING LOT
RESURFACING**

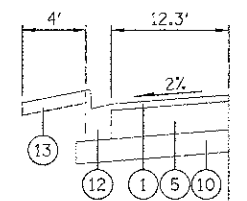


* COST INCLUDED IN HOT-MIX ASPHALT PAVEMENT (FULL-DEPTH), 9"
** COST INCLUDED IN HOT-MIX ASPHALT PAVEMENT (FULL-DEPTH), 6 3/4"

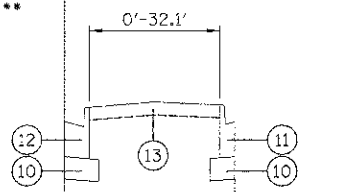


STA. 22+38.48 TO STA. 24+52.05

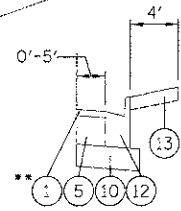


STA. 21+86.94 TO STA. 22+99.36

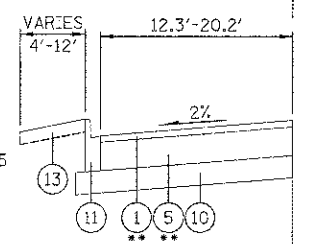

STA. 20+50.00 TO STA. 25+62.85

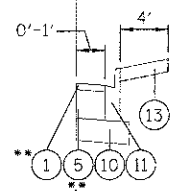

STA. 20+50.00 TO STA. 21+86.94

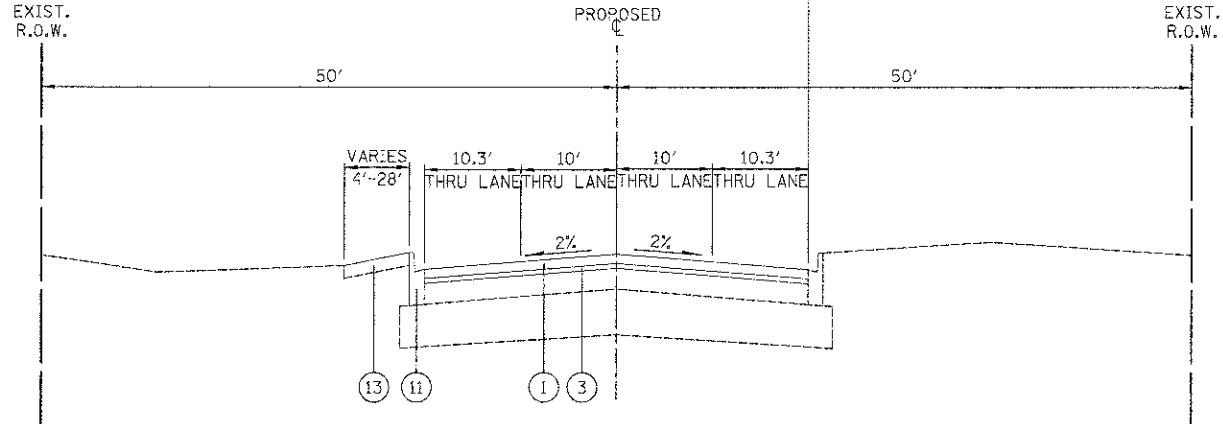

PROPOSED TYPICAL SECTION NO. 4
STA. 19+10.00 TO STA. 26+14.88, GOLFOVIEW AVENUE

LEGEND

- ① HOT-MIX ASPHALT SURFACE COURSE, MIX "D", N50, 2"
- ② HOT-MIX ASPHALT SURFACE COURSE, MIX "D", N70, 2"
- ③ LEVELING BINDER (MACHINE METHOD), N50, 3/4"
- ④ LEVELING BINDER (MACHINE METHOD), N70, 3/4"
- ⑤ HOT-MIX ASPHALT BINDER COURSE, IL-19.0, N50, 4 3/4"
- ⑥ HOT-MIX ASPHALT BINDER COURSE, IL-19.0, N70, 7"
- ⑦ PORTLAND CEMENT CONCRETE PAVEMENT, 9" (JOINTED)
- ⑧ HOT-MIX ASPHALT BASE COURSE, 2 1/4"
- ⑨ SUB-BASE GRANULAR MATERIAL, TYPE B 10"
- ⑩ AGGREGATE SUBGRADE IMPROVEMENT, 12"
- ⑪ COMBINATION CONCRETE CURB AND GUTTER, B-6.12
- ⑫ COMBINATION CONCRETE CURB AND GUTTER, B-6.24
- ⑬ TOPSOIL FURNISH AND PLACE, 4" SEEDING, FERTILIZER, AND EROSION MAT

FILE NAME = ...V03-Typicals\2663_TYP_02.dgn	USER NAME = dte	DESIGNED - DTE	REVISED -
PLOT SCALE = 1/8" = 1'	CHECKED - GAB	DRAWN - DTE	REVISED -
PLOT DATE = 11/9/2012	DATE = 10/22/2012	CHECKED - GAB	REVISED -

**STATE OF ILLINOIS
DEPARTMENT OF TRANSPORTATION**

PROPOSED TYPICAL SECTIONS

SCALE: NONE SHEET NO. 1 OF 1 SHEETS STA. TO STA.

F.A.U. RTE.	SECTION	COUNTY	TOTAL SHEETS	SHEET NO.
3784	12-F3000-23-PK	COOK	133	16
FED. ROAD DIST. NO. 1 [ILLINOIS] FED. AID PROJECT				

CONTRACT NO. 63764