
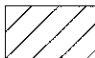
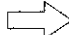






**LEGEND**

-  TEMPORARY PAVEMENT
-  CONSTRUCTION WORK ZONE
-  DIRECTION OF TRAFFIC FLOW
-  TYPE I OR II BARRICADE WITH FLASHING LIGHT
-  VERTICAL PANEL
-  TYPE III BARRICADE WITH FLASHING LIGHTS


**NOTE 1**

-USE DAILY LANE CLOSURES IN ACCORDANCE WITH STANDARD 701606 TO INSTALL STORM SEWER PIPE CROSSING AND STRUCTURES, THIS LOCATION ONLY, PRIOR TO COMMENCEMENT OF CONSTRUCTION OF REMAINING ITEMS IN STAGE I.  
25 SQ YD PAVEMENT PATCHING, CLASS D, TYPE IV, 10"  
\* ONLY WHEN WORKERS ARE PRESENT

 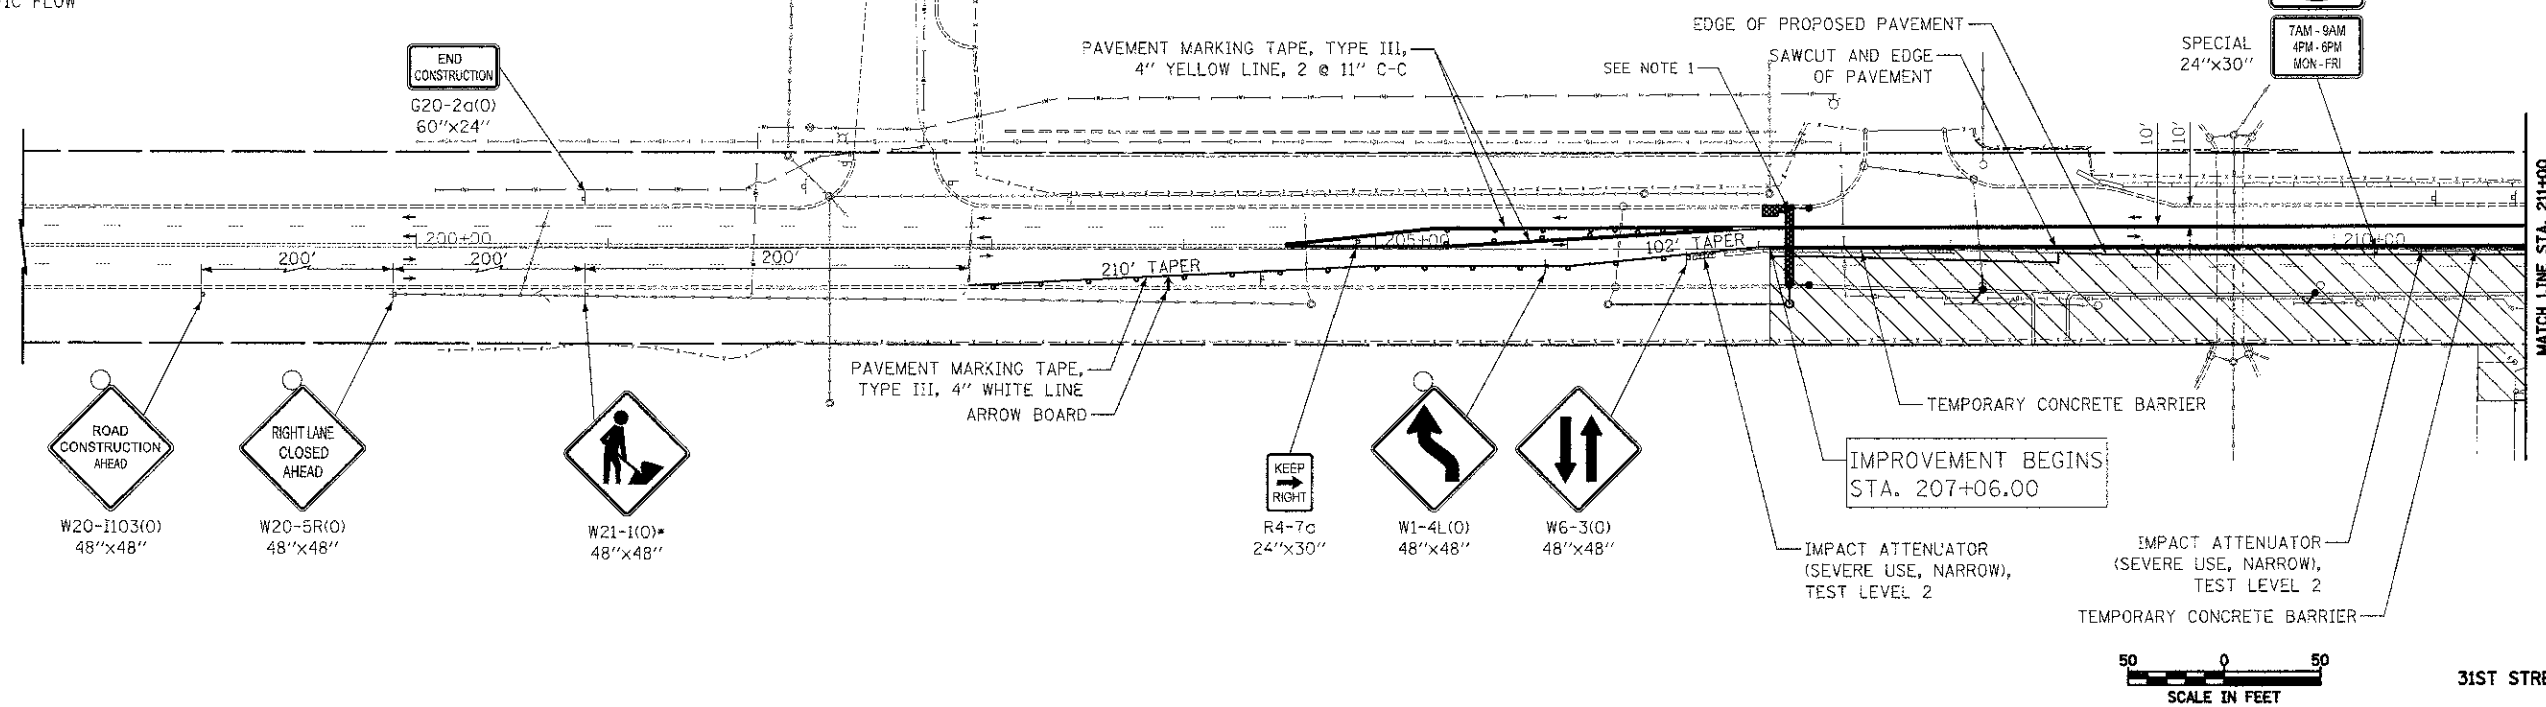

**NOTE 2**

-USE DAILY LANE CLOSURES IN ACCORDANCE WITH STANDARD 701606 TO REMOVE EXISTING STORM SEWER PIPE CROSSING, INSTALL STORM SEWER PIPE AND STRUCTURES, THIS LOCATION ONLY, PRIOR TO COMMENCEMENT OF CONSTRUCTION OF REMAINING ITEMS IN STAGE I.  
110 SQ YD PAVEMENT PATCHING, CLASS D, TYPE IV, 10"  
\* ONLY WHEN WORKERS ARE PRESENT

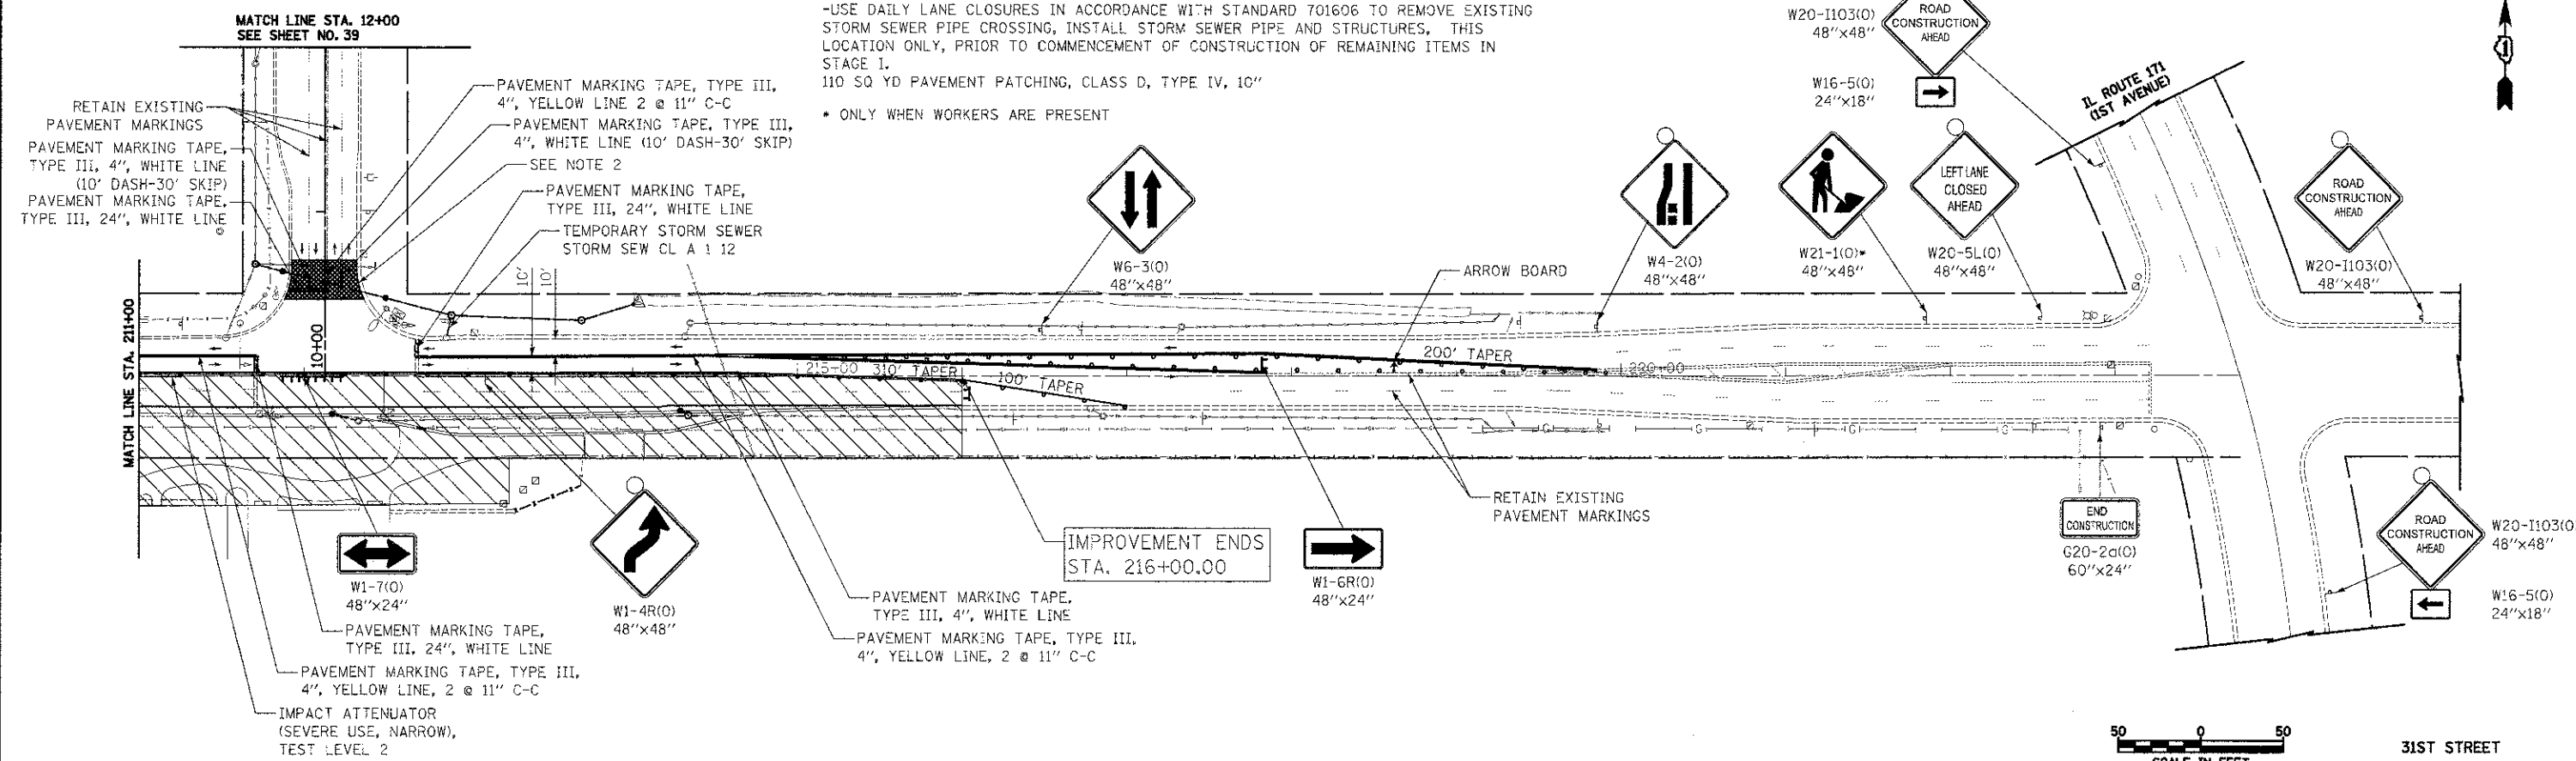

FILE NAME =	USER NAME = gte	DESIGNED - KWH	REVISED -	<b>STATE OF ILLINOIS DEPARTMENT OF TRANSPORTATION</b>	<b>MAINTENANCE OF TRAFFIC - STAGE I</b>	F.A.I. RTE. 3784	SECTION 12-F3000-23-PK	COUNTY COOK	TOTAL SHEETS 133	SHEET NO. 38	
...sheet\26-MDT\2563.1407_01.dgn	PLOT SCALE = 50.0000' / 1" =	DRAWN - KWH	REVISED -			SCALE: 1" = 50'	SHEET NO. 3 OF 12 SHEETS	STA. 207+06.00	TO STA. 216+00.00	FED. ROAD DIST. NO. 1 (ILLINOIS)	FED. AID PROJECT
	PLOT DATE = 11/5/2012	CHECKED - GAB	REVISED -							CONTRACT NO. 63764	
		DATE - 10/22/2012	REVISED -								