
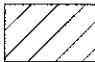
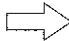



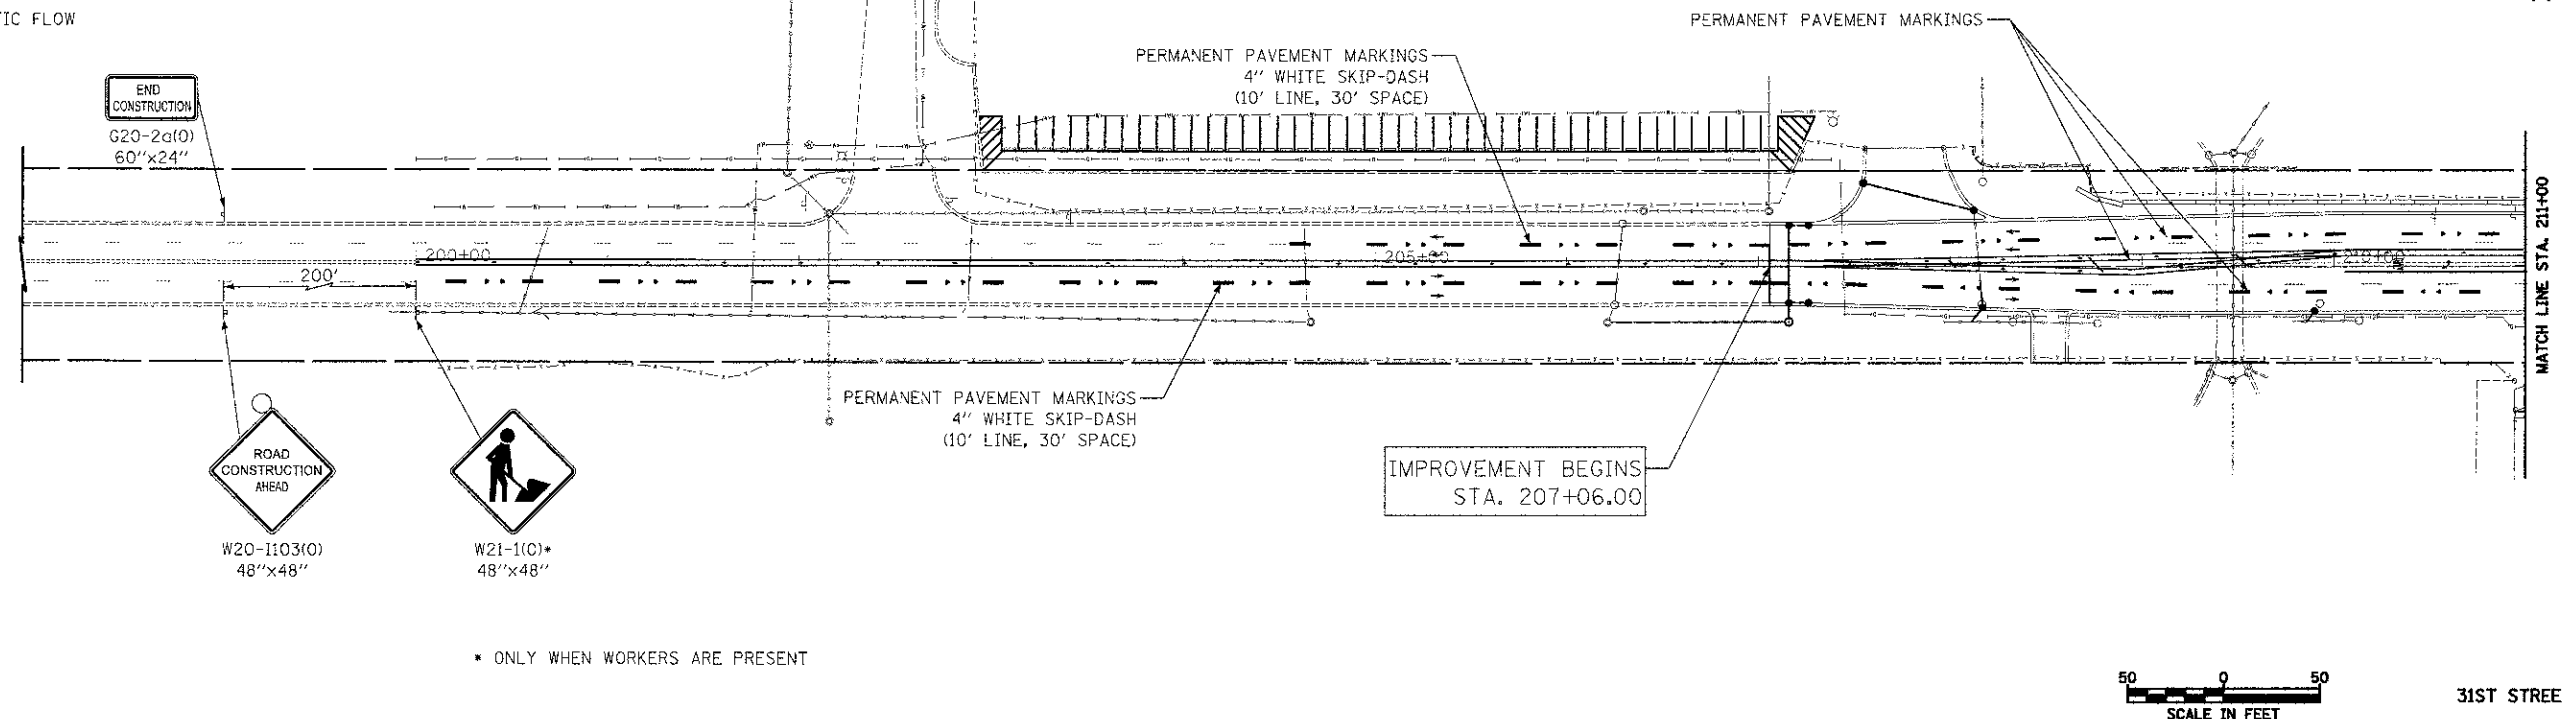


LEGEND


-  TEMPORARY PAVEMENT
-  CONSTRUCTION WORK ZONE
-  DIRECTION OF TRAFFIC FLOW
-  TYPE I OR II BARRICADE WITH FLASHING LIGHT
-  VERTICAL PANEL
-  TYPE III BARRICADE WITH FLASHING LIGHTS



• ONLY WHEN WORKERS ARE PRESENT



31ST STREET

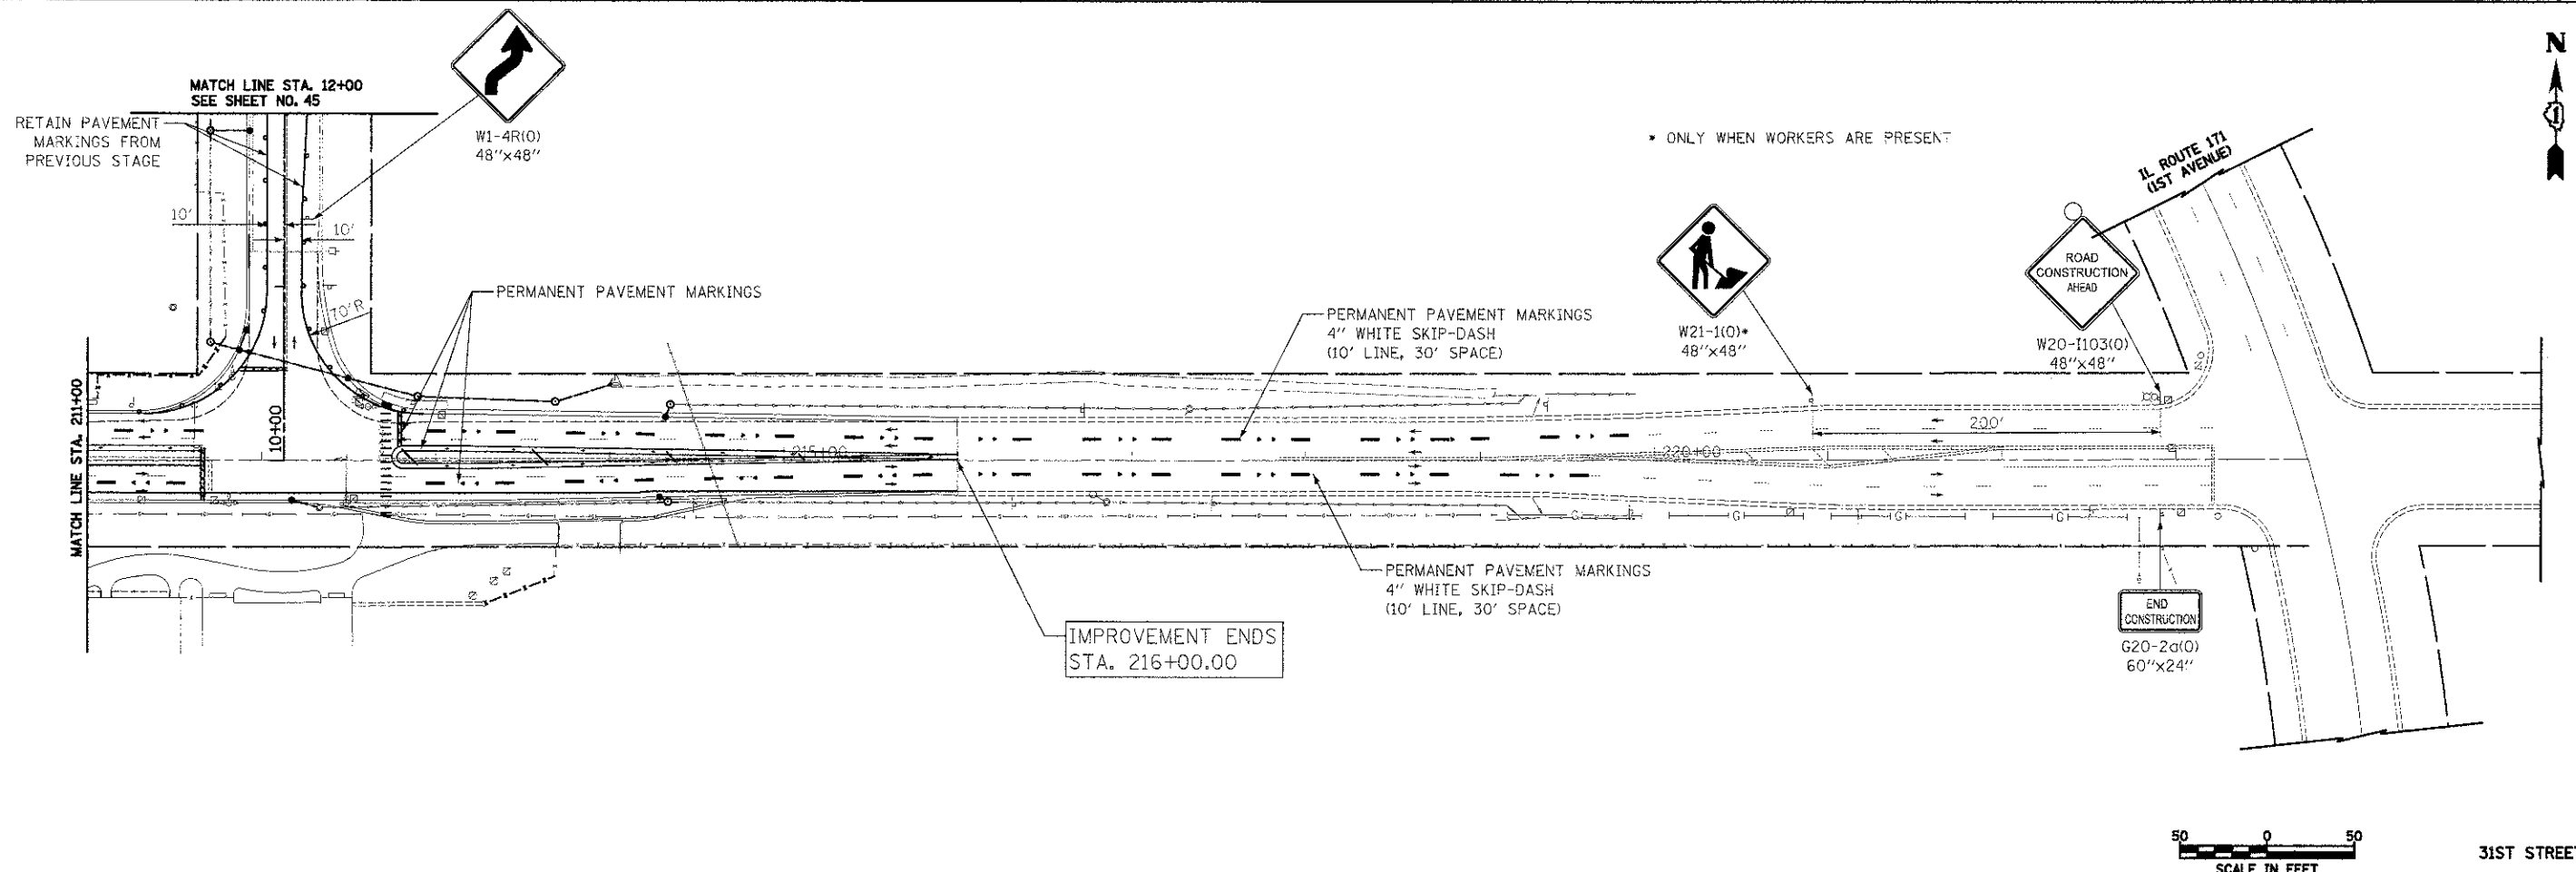

• ONLY WHEN WORKERS ARE PRESENT



31ST STREET

FILE NAME = ...sheet\06-MDT\2663.MDT_37.dgn	USER NAME = dtd	DESIGNED - KWH	REVISED -	STATE OF ILLINOIS DEPARTMENT OF TRANSPORTATION	MAINTENANCE OF TRAFFIC - STAGE IV	F.A.U. RTE. 3784	SECTION 12-F3000-23-PK	COUNTY COOK	TOTAL SHEETS 44	
PLOT SCALE = 50.0000 / 1" = 50'	CHECKED - GAB	REVISED -	REVISED -			SCALE: 1" = 50' SHEET NO. 9 OF 12 SHEETS STA. 207+06.00 TO STA. 216+00.00		CONTRACT NO. 63764		
PLOT DATE = 11/9/2012	DATE - 10/22/2012	REVISED -	REVISED -			FED. ROAD DIST. NO. 1 (ILLINOIS)		FED. AID PROJECT		
						31ST STREET				