




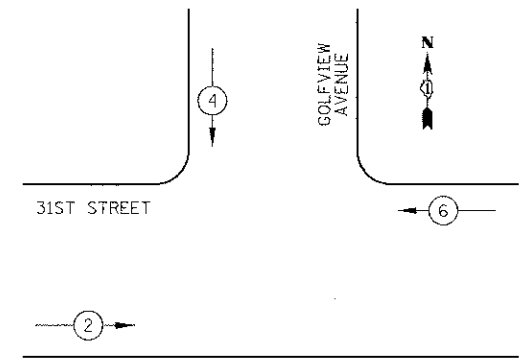

TEMPORARY CONTROLLER SEQUENCE M.O.T. STAGES I-III

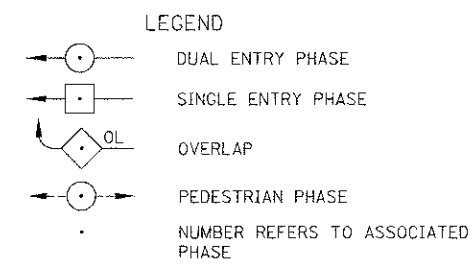


TEMPORARY CONTROLLER SEQUENCE M.O.T. STAGES IV-V

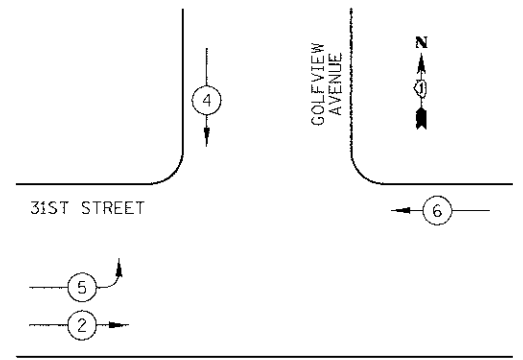


TEMPORARY PHASE DESIGNATION DIAGRAM

TEMPORARY EMERGENCY VEHICLE PREEMPTION SEQUENCE M.O.T. STAGES I-V

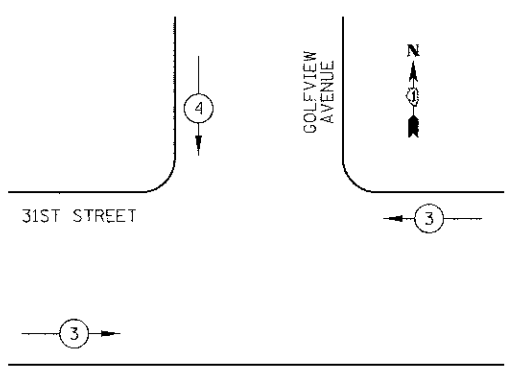

TEMPORARY EMERGENCY VEHICLE PREEMPTORS		
EMERGENCY VEHICLE PREEMPTOR	3	4
MOVEMENT		

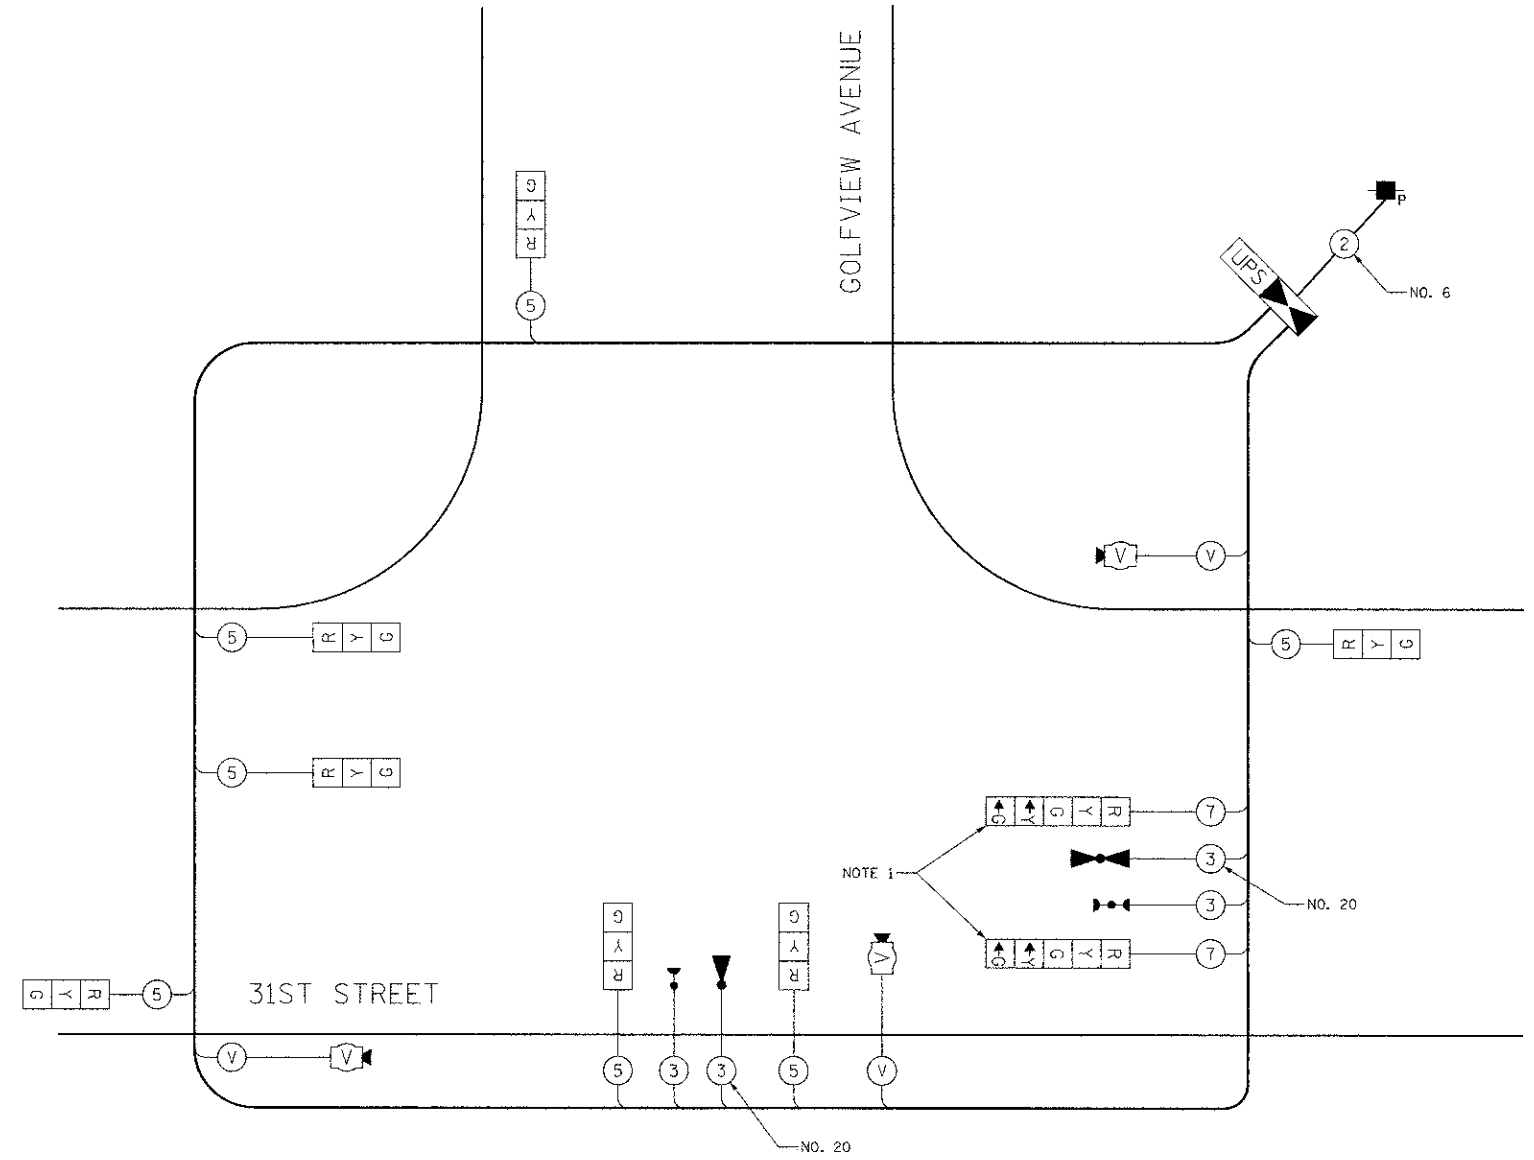

TEMPORARY CABLE PLAN
NOT TO SCALE

TEMPORARY CABLE PLAN NOTES

- THE LEFT TURN ARROW SECTIONS OF THESE SIGNAL HEADS SHALL REMAIN BAGGED AND DISCONNECTED UNTIL THE BEGINNING OF M.O.T. STAGE IV.

I.D.O.T. TRAFFIC SIGNAL INSTALLATION ELECTRICAL SERVICE REQUIREMENTS					TOTAL WATTAGE
TYPE	NO. LAMPS	WATTAGE		% OPERATION	
		INCAND.	LED		
SIGNAL (RED)	9		17	0.50	77
(YELLOW)	9		25	0.25	56
(GREEN)	9		15	0.25	34
ARROW	4		12	0.10	5
CONTROLLER	1		100	1.00	100
VIDEO SYSTEM	1		150	1.00	150
TOTAL =					422
ENERGY COSTS TO: ILLINOIS DEPARTMENT OF TRANSPORTATION 201 WEST CENTER COURT SCHAUMBURG, IL 60196-1096					
ENERGY SUPPLY: CONTACT: JENNIFER BERTHOLD PHONE: (708) 410-5314 COMPANY: COM ED					

USER NAME = bnd	DESIGNED - BRD	REVISED -
PLOT SCALE = 20,0000' / 1" =	DRAWN - MFB	REVISED -
PLOT DATE = 12/13/2012	CHECKED - JJE	REVISED -
	DATE - 10/22/2012	REVISED -

STATE OF ILLINOIS
DEPARTMENT OF TRANSPORTATION

TEMPORARY CABLE PLAN, TEMPORARY PHASE DESIGNATION DIAGRAMS,
& TEMPORARY EMERGENCY VEHICLE PREEMPTION SEQUENCES
GOLFVIEW AVENUE AT 31ST STREET

F.A.I.D. RTE.	SECTION	COUNTY	TOTAL SHEETS	SHEET NO.
3784	12-F3000-23-PK	COOK	133	73
FED. ROAD DIST. NO. 1 (ILLINOIS) FED. AID PROJECT			CONTRACT NO. 63764	



NO SCALE SHEET NO. 1 OF 1 SHEETS STA. TO STA.