



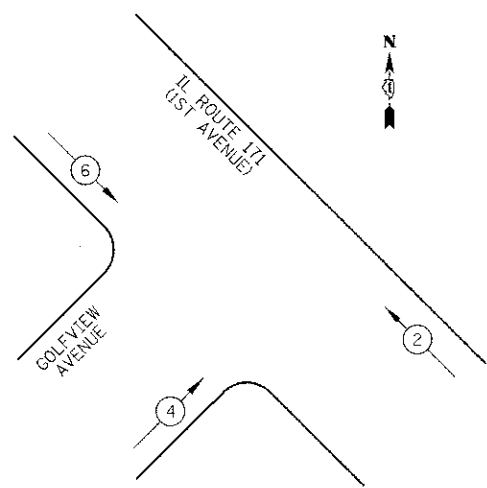


TEMPORARY CONTROLLER SEQUENCE

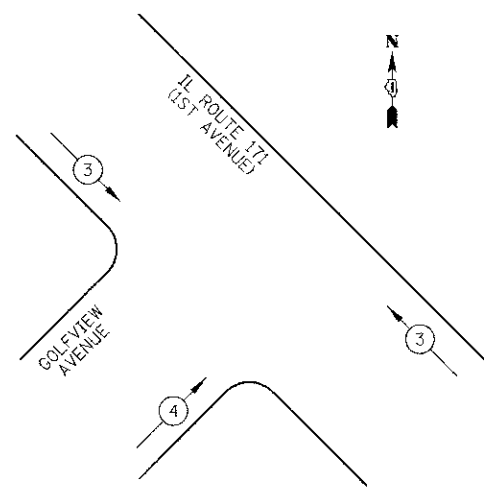

TEMPORARY EMERGENCY VEHICLE PREEMPTION SEQUENCE



LEGEND

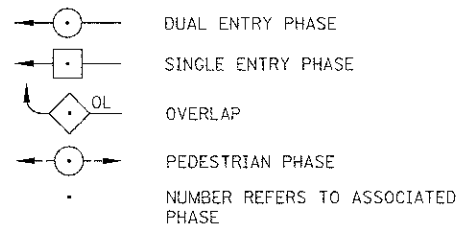


TEMPORARY EMERGENCY VEHICLE PREEMPTORS		
EMERGENCY VEHICLE PREEMPTOR	3	4
MOVEMENT		

NOTE: EMERGENCY VEHICLE PREEMPTION WILL BE DISABLED DURING M.O.T. STAGE V DUE TO GOLFVIEW AVENUE CLOSURE.

TEMPORARY PHASE DESIGNATION DIAGRAM

NOTE: SIGNAL WILL DWELL IN PHASE 2 & 6 GREEN DURING M.O.T. STAGE V DUE TO GOLFVIEW AVENUE CLOSURE.

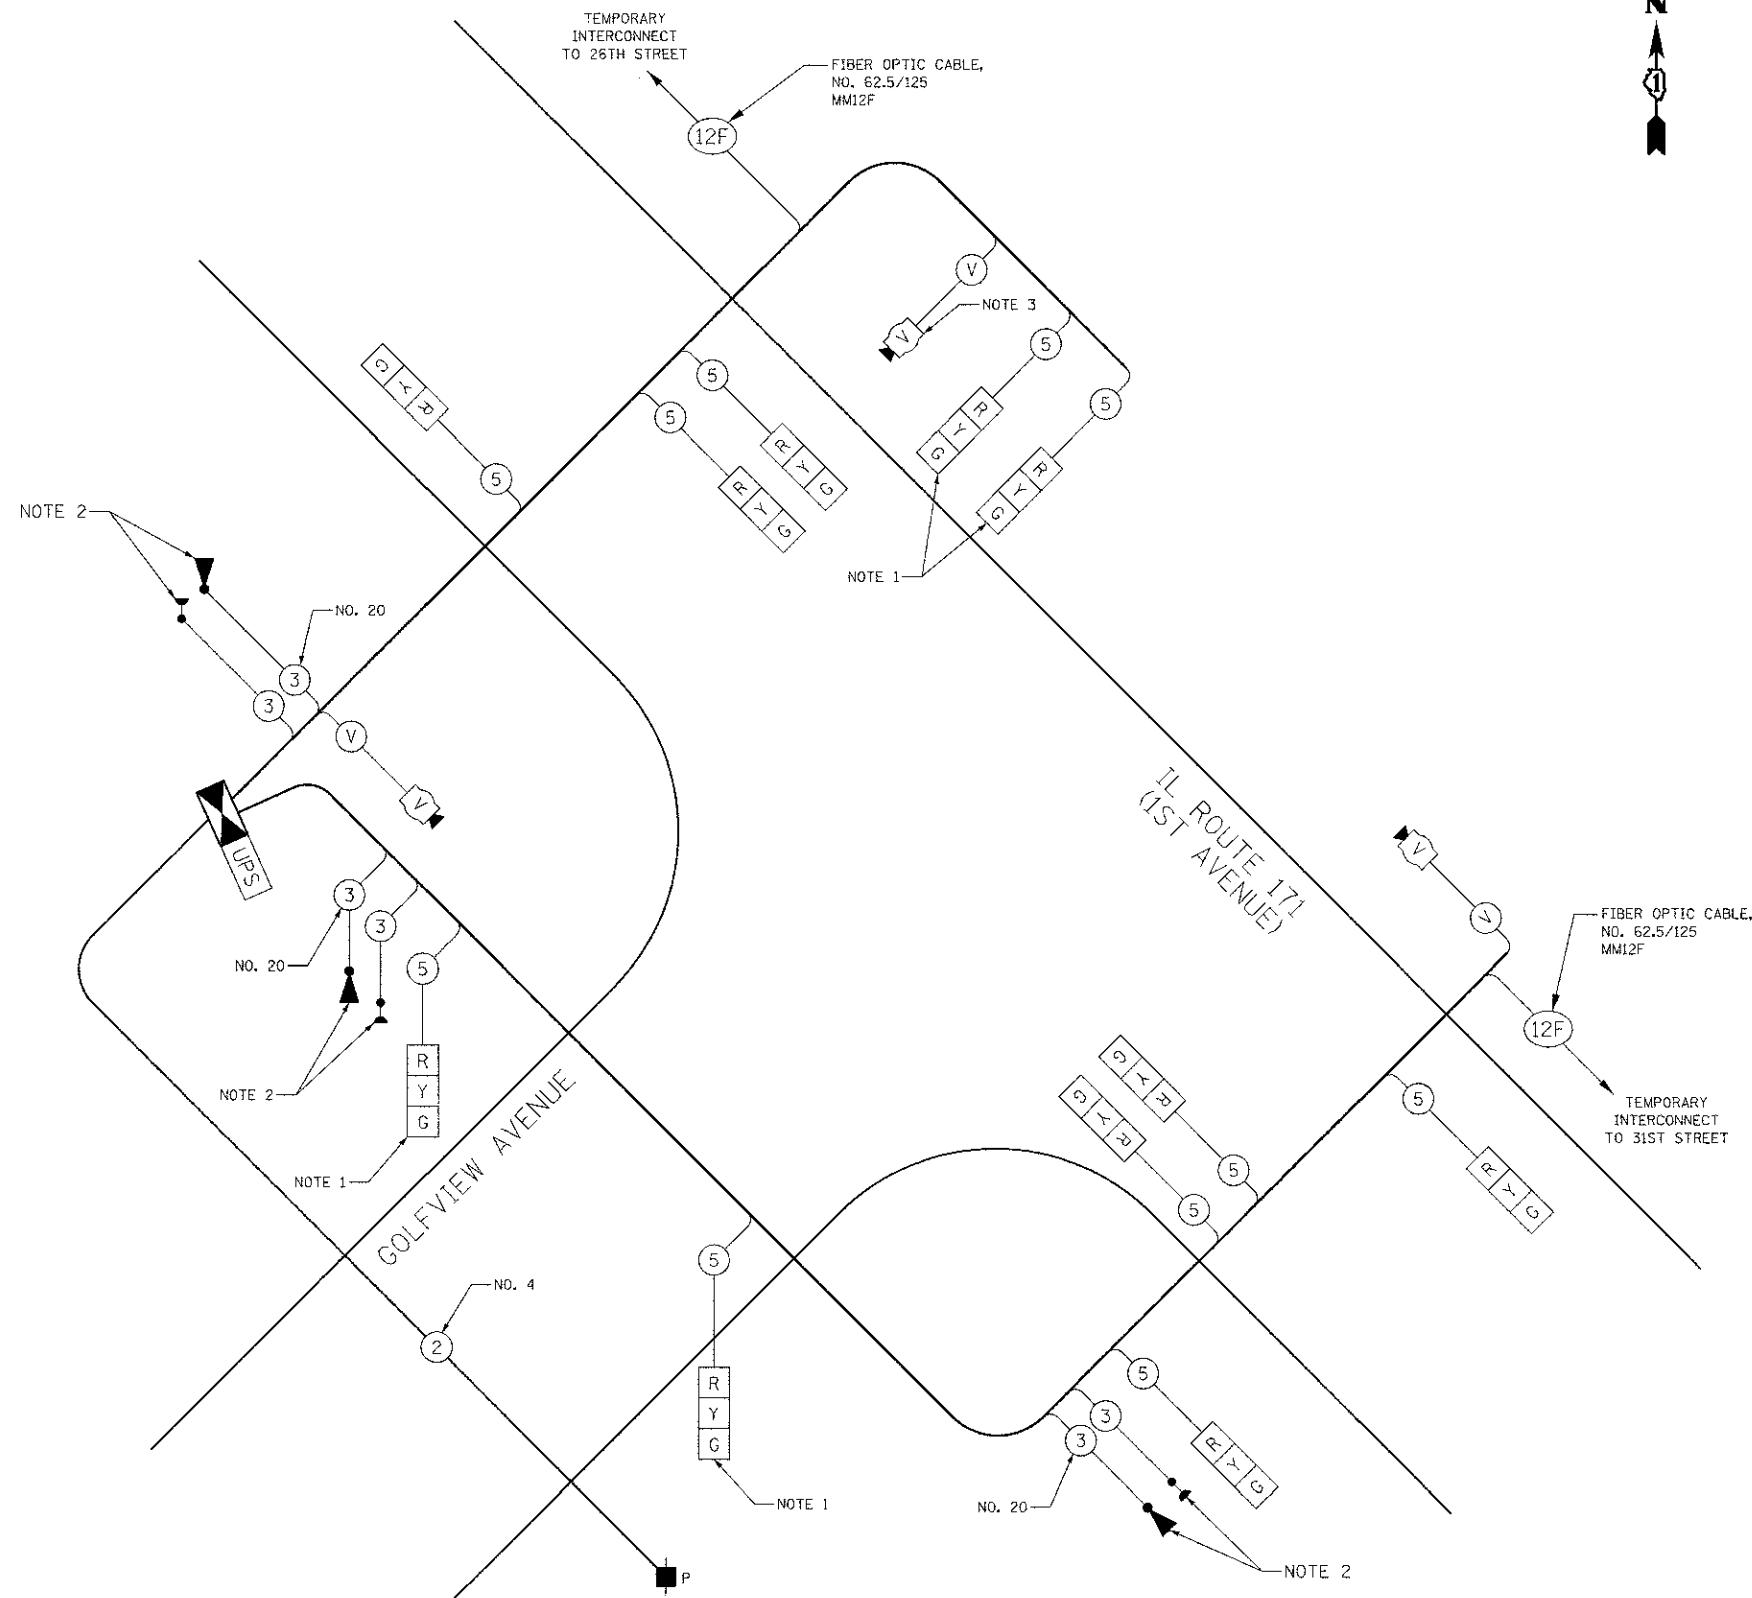

TEMPORARY CABLE PLAN
NOT TO SCALE

CABLE PLAN NOTES

1. THESE SIGNAL HEADS SHALL BE DISCONNECTED DURING M.O.T. STAGE V.
2. THE EMERGENCY VEHICLE PREEMPTORS AND CONFIRMATION BEACONS SHALL BE DISCONNECTED DURING M.O.T. STAGE V.
3. THIS VIDEO DETECTOR SHALL BE DISCONNECTED DURING M.O.T. STAGE V. THE REMAINING VIDEO DETECTORS WILL REMAIN ACTIVE FOR PURPOSES OF SYSTEM DETECTION.

NOTE:
THE TRAFFIC SIGNAL CONTROLLER EQUIPMENT FOR THIS PROJECT SHALL BE "ECONOLITE" TO MATCH THE EXISTING ADJACENT SYSTEM.

I.D.O.T. TRAFFIC SIGNAL INSTALLATION ELECTRICAL SERVICE REQUIREMENTS					TOTAL WATTAGE
TYPE	NO. LAMPS	WATTAGE		% OPERATION	
		INCAND.	LED		
SIGNAL (RED)	11	17	0.50	94	
(YELLOW)	11	25	0.25	69	
(GREEN)	11	15	0.25	42	
CONTROLLER	1	100	1.00	100	
VIDEO SYSTEM	1	150	1.00	150	
TOTAL =					455
FLASHER					0.50

ENERGY COSTS TO: ILLINOIS DEPARTMENT OF TRANSPORTATION
201 WEST CENTER COURT
SCHAUMBURG, IL 60196-1096
ENERGY SUPPLY: CONTACT: JENNIFER BERTHOLD
PHONE: (708) 410-5314
COMPANY: COM ED



USER NAME = mfb
PLOT SCALE = 20:3000 1/2 IN.
PLOT DATE = 12/12/2012

DESIGNED - BRD
DRAWN - MFB
CHECKED - JJE
DATE 10/22/2012

REVISED -
REVISED -
REVISED -
REVISED -

STATE OF ILLINOIS
DEPARTMENT OF TRANSPORTATION

TEMPORARY CABLE PLAN, TEMPORARY PHASE DESIGNATION DIAGRAM,
& TEMPORARY EMERGENCY VEHICLE PREEMPTION SEQUENCE
GOLFVIEW AVENUE AT IL ROUTE 171 (1ST AVENUE) - M.O.T. STAGES I-V

NO SCALE SHEET NO. 1 OF 1 SHEETS STA. TO STA.

F.A.J. RTE.	SECTION	COUNTY	TOTAL SHEETS	SHEET NO.
3784	12-F3000-23-PK	COOK	133	79
FED. ROAD DIST. NO. 1 ILLINOIS FED. AID PROJECT				CONTRACT NO. 63764