


DATE	
BY	
NO.	
AREAS CHECKED	
AREAS	
TEMPLATE	
PLOTTED	
SURVEY	
FINAL	

DATE	
BY	
NO.	
AREAS CHECKED	
AREAS	
TEMPLATE	
PLOTTED	
SURVEY	
ORIGINAL	

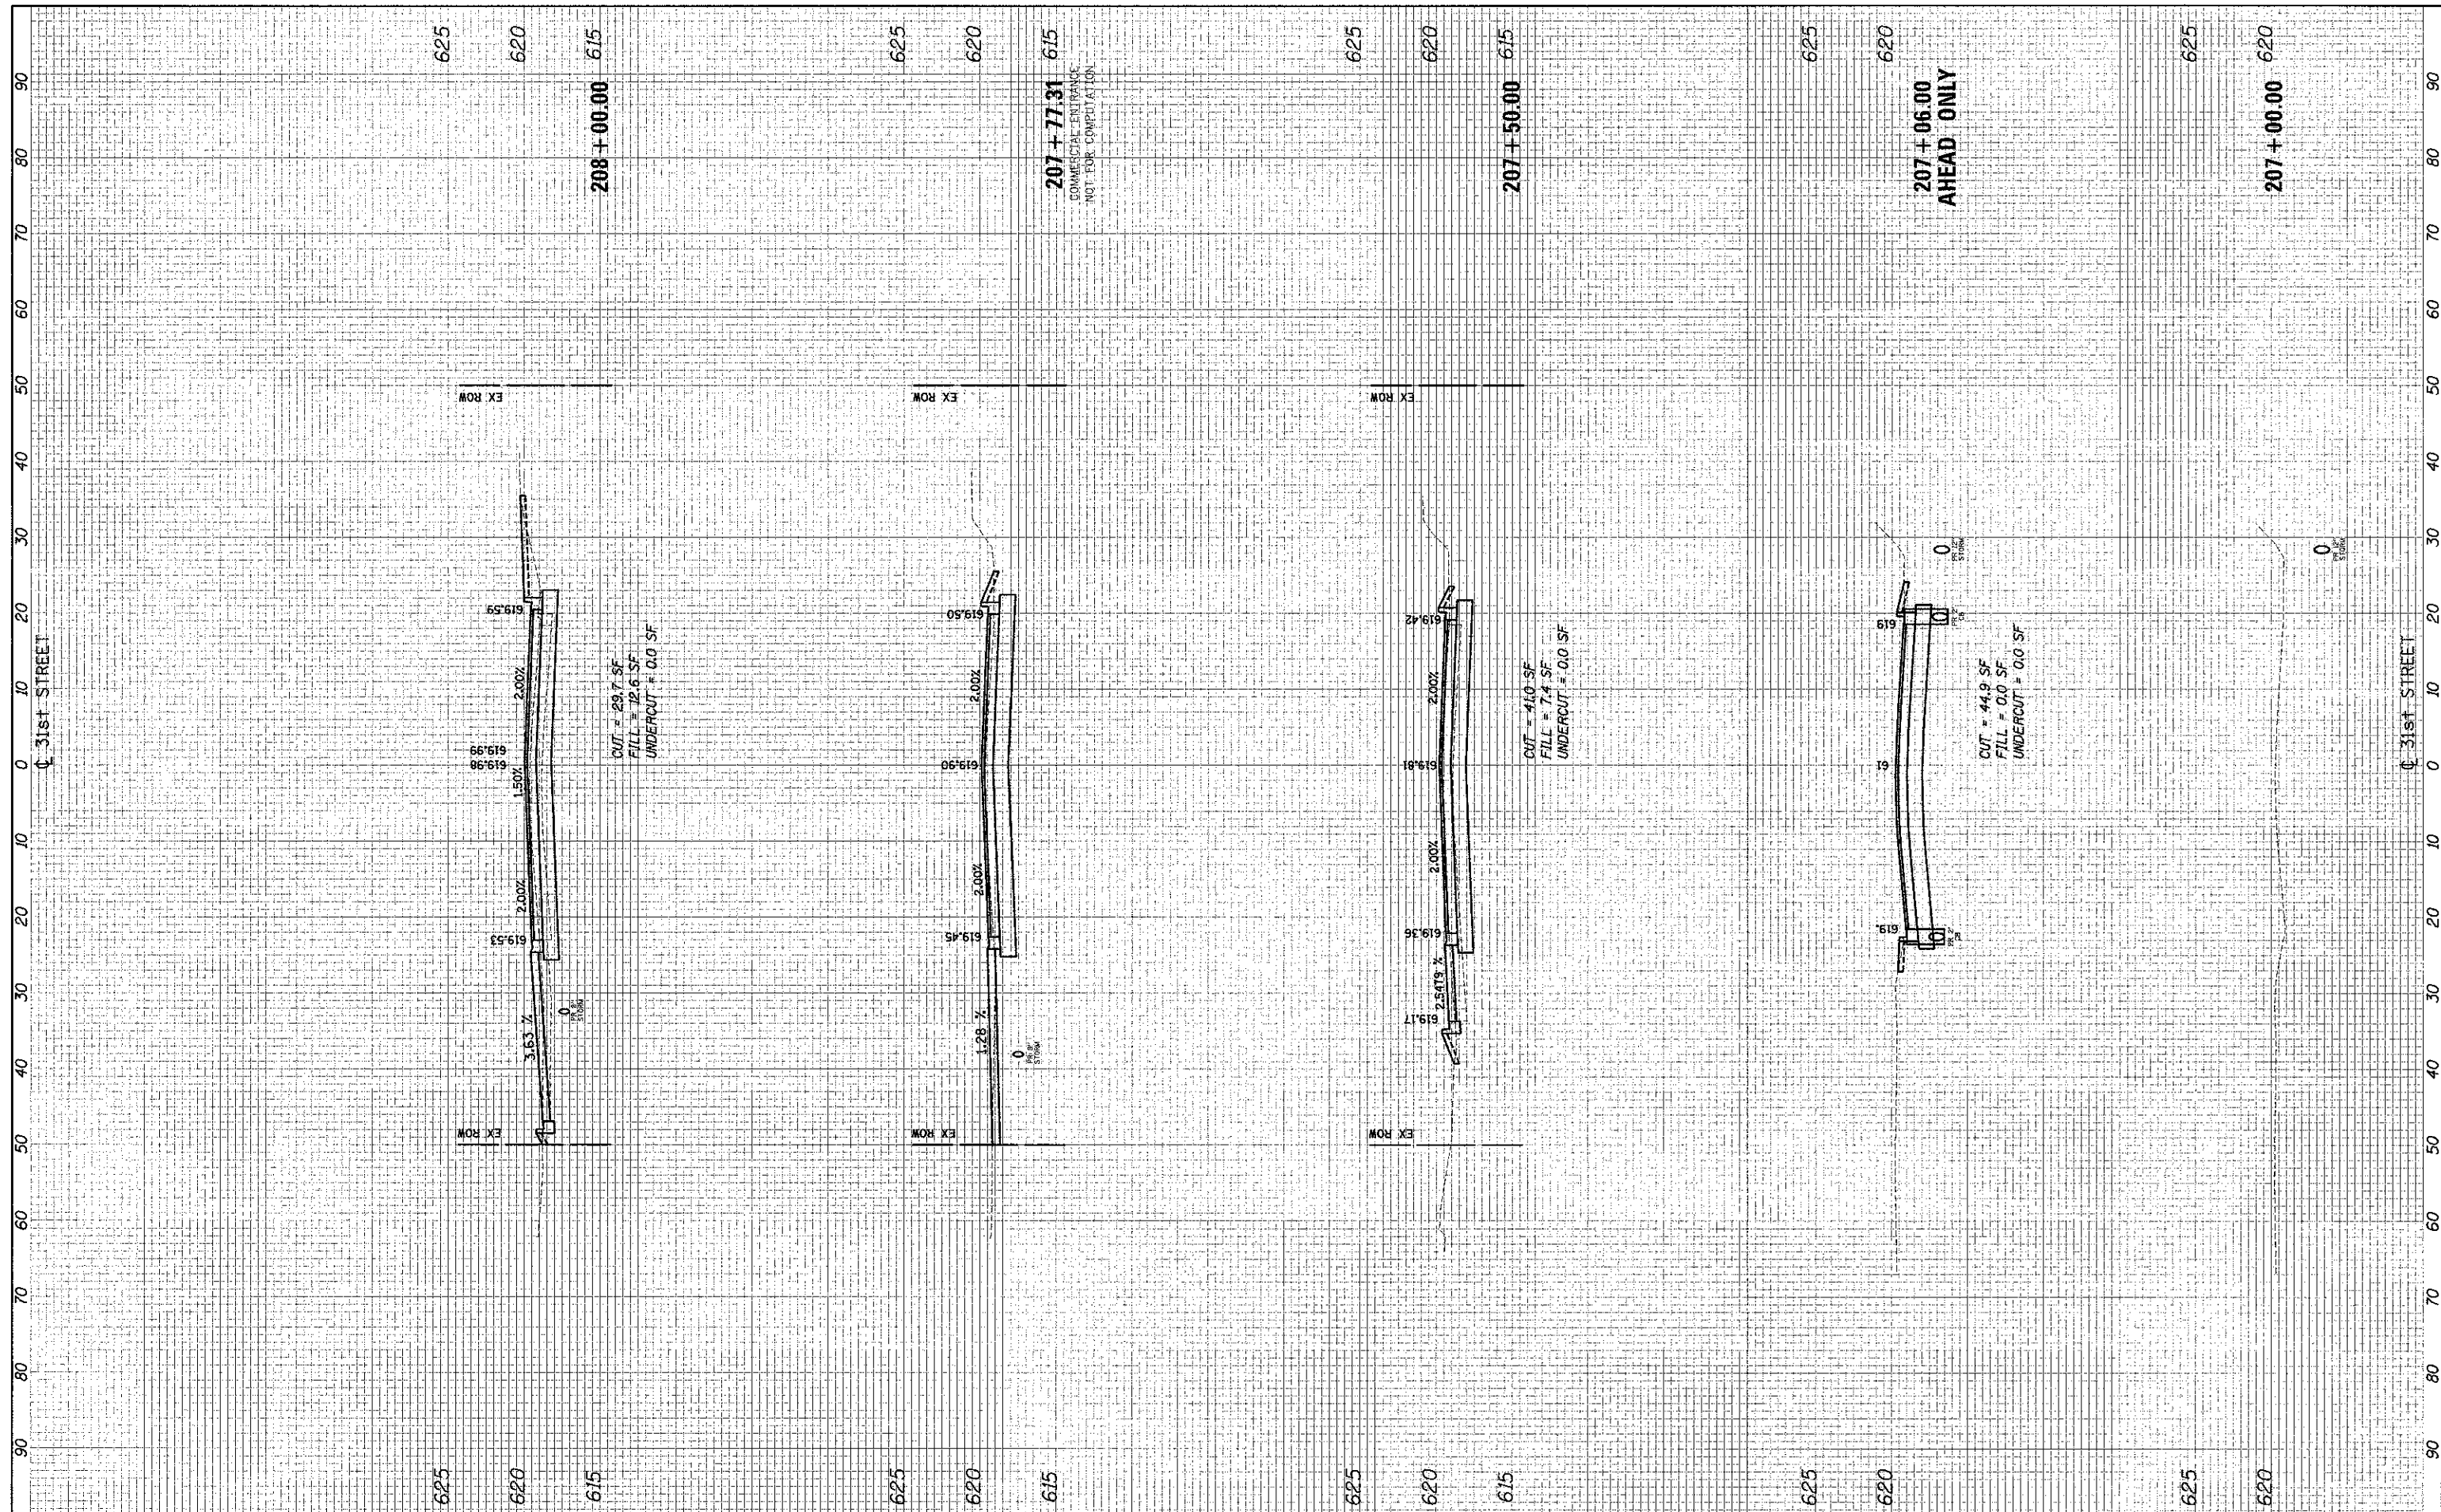

FILE NAME = ... \2563_xssht_31std.dgn

USER NAME = dte
 DESIGNED - DTE
 DRAWN - DTE
 CHECKED - GAB
 DATE - 10/22/2012

REVISED -
 REVISED -
 REVISED -
 REVISED -

STATE OF ILLINOIS
 DEPARTMENT OF TRANSPORTATION

CROSS SECTIONS

SCALE: 10'H: 5'V SHEET NO. 1 OF 13 SHEETS STA. 207+06.00 TO STA. 208+00.00

F.A.J. RTE.	SECTION	COUNTY	TOTAL SHEETS	SHEET NO.
3784	12-F3000-23-PK	COOK	133	121
ILLINOIS FED. AID PROJECT			CONTRACT NO. 63764	