


FINAL SURVEY CHECKED BY DATE  
 SURVEY PLOTTED BY DATE  
 NOTE BOOK TEMPLATE AREAS CHECKED  
 NO. AREAS CHECKED

ORIGINAL SURVEY CHECKED BY DATE  
 SURVEY PLOTTED BY DATE  
 NOTE BOOK TEMPLATE AREAS CHECKED  
 NO. AREAS CHECKED

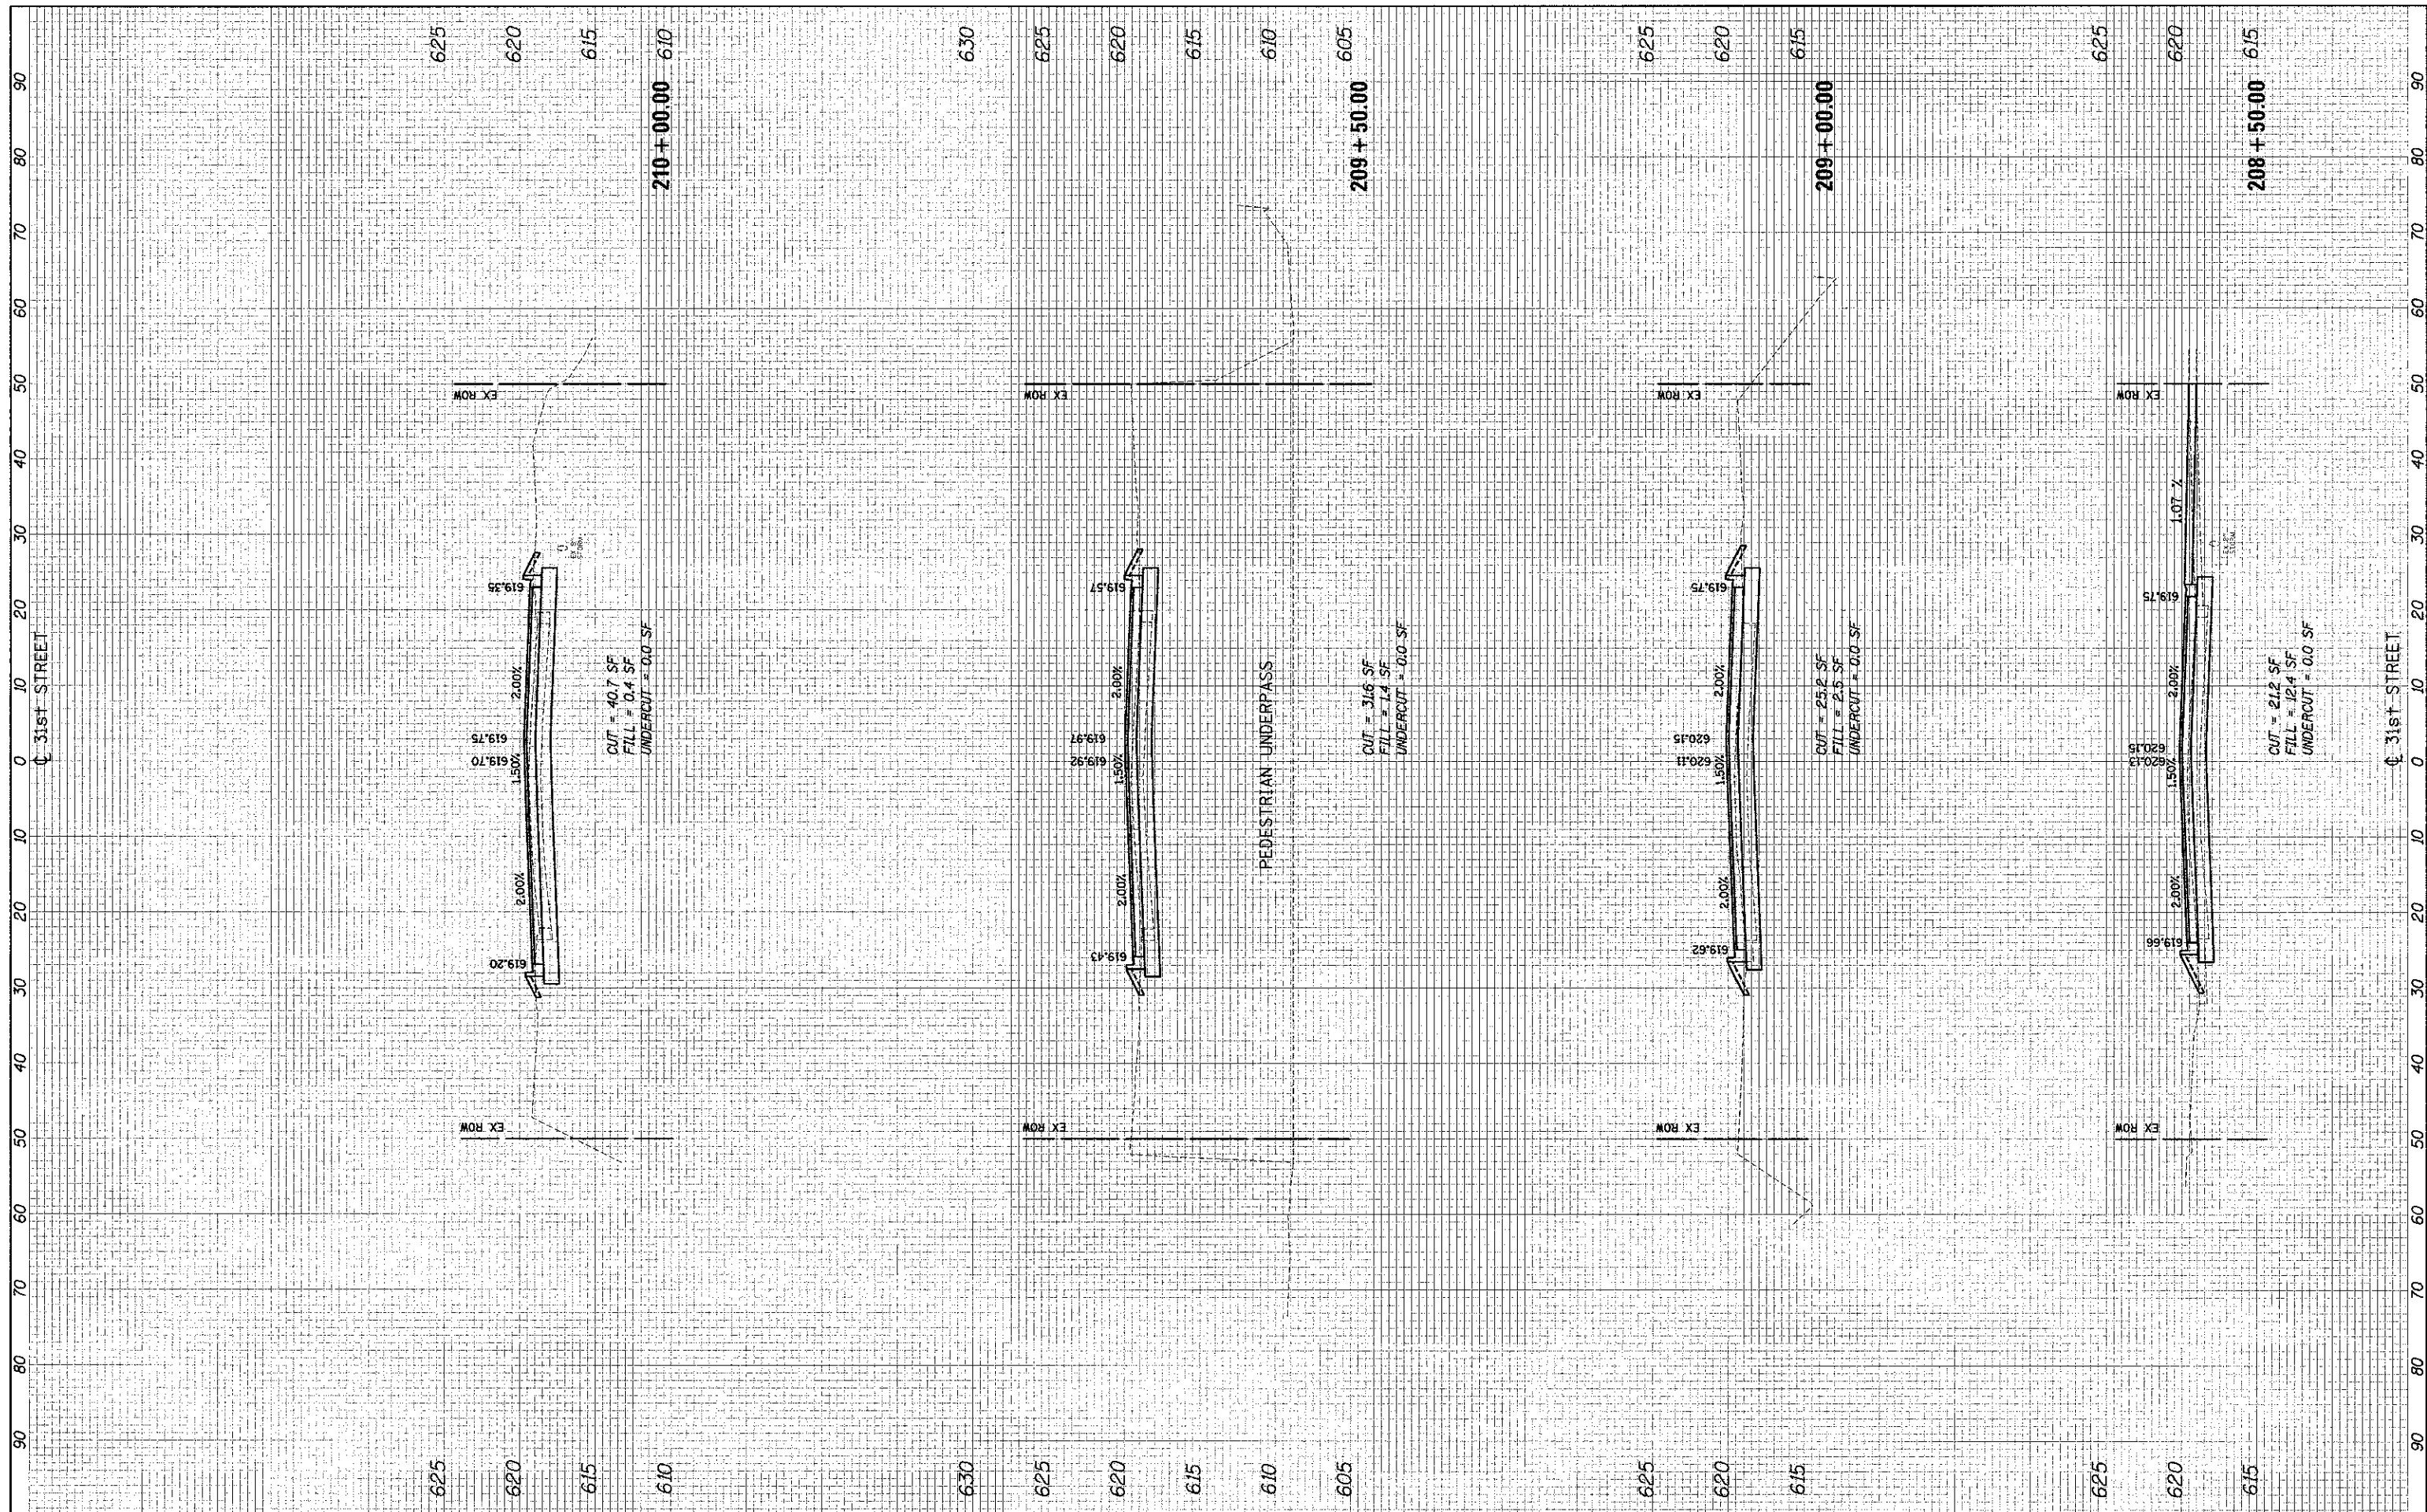

FILE NAME = ... \25671\_xseht\_31et.dgn  
 USER NAME = dlu  
 PLOT SCALE = 10.000' / 1" / 111  
 PLOT DATE = 11/28/2012

DESIGNED - DTE	REVISD
DRAWN - DTE	REVISD
CHECKED - GAB	REVISD
DATE - 10/22/2012	REVISD

**STATE OF ILLINOIS  
 DEPARTMENT OF TRANSPORTATION**

**CROSS SECTIONS**

SCALE: 10'H: 5'V SHEET NO. 2 OF 13 SHEETS STA. 208+50.00 TO STA. 210+00.00

F.A.U. RTE. 3784	SECTION 12-F3000-23-PK	COUNTY COOK	TOTAL SHEETS 133	SHEET NO. 122
CONTRACT NO. 63764			ILLINOIS FED. AID PROJECT	