


FINAL	DATE
SUBMITTED	BY
PLOTTED	
NOTE BOOK	
AREAS	
CHECKED	

OPTIONAL	DATE
SURVEY	BY
NOTE BOOK	
AREAS	
CHECKED	

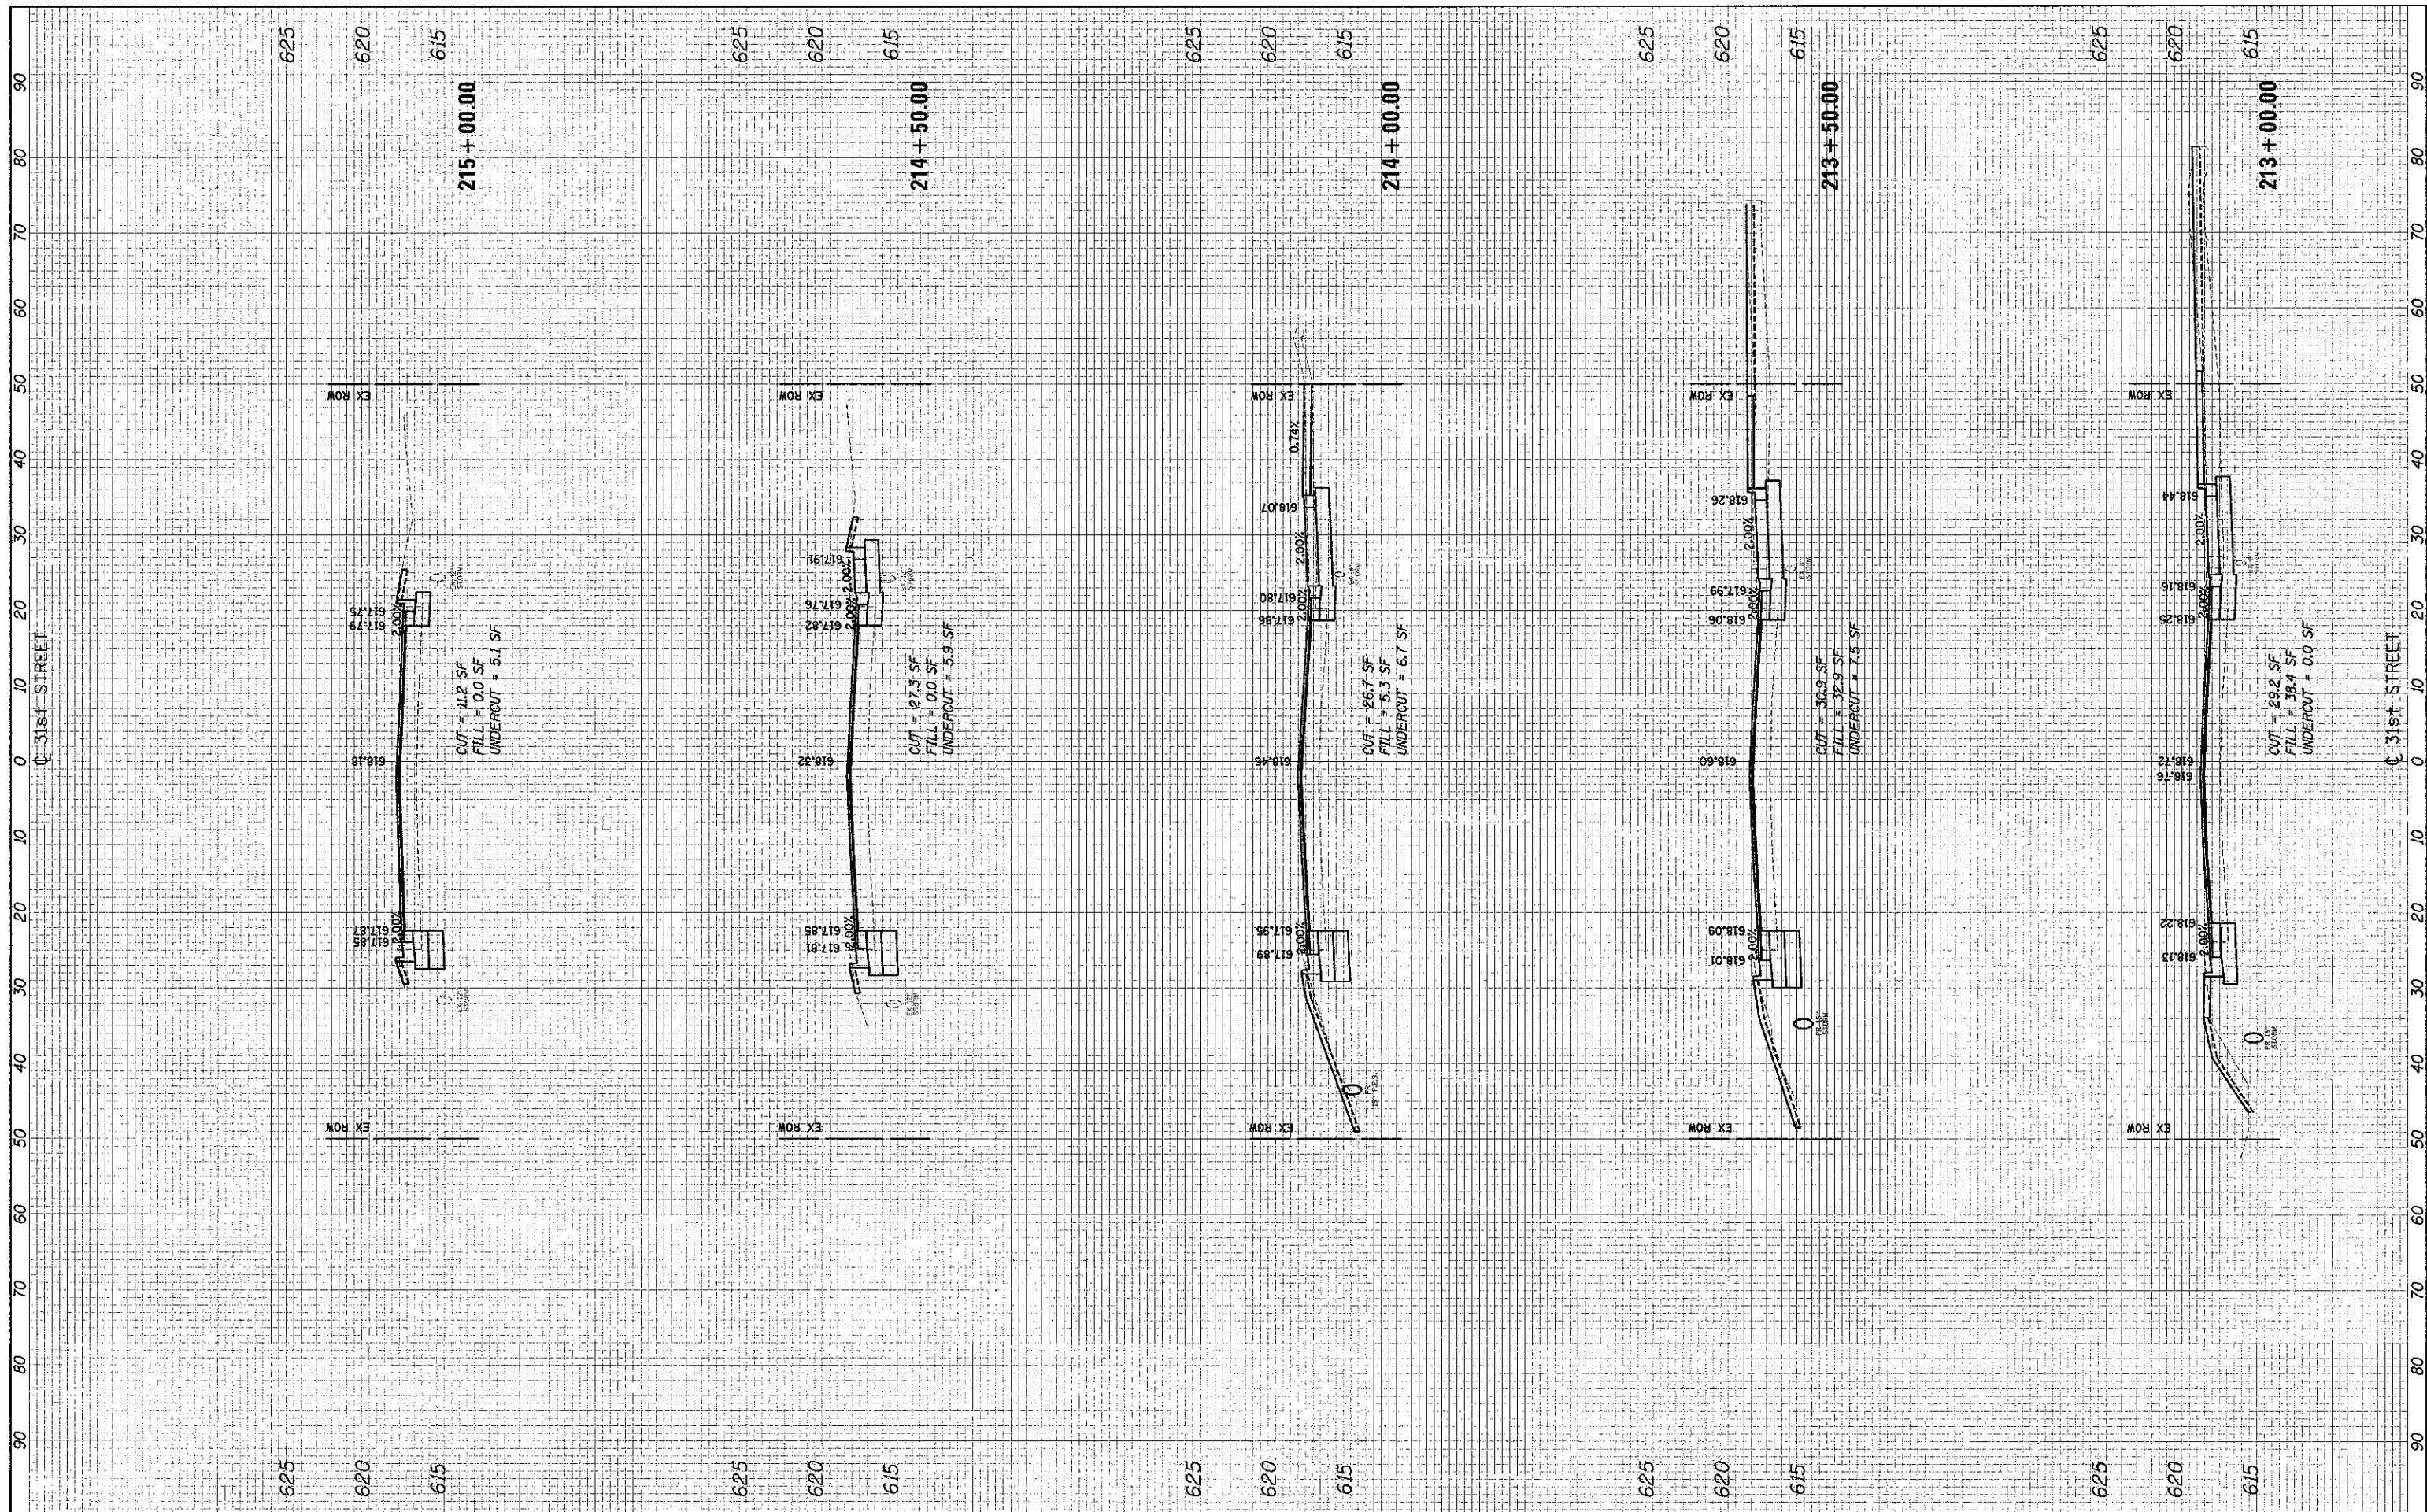

FILE NAME: ...2563\_xxxx\_31xudgn

USER NAME = cte  
 DESIGNED - DTE  
 DRAWN - DTE  
 CHECKED - GAB  
 DATE - 10/22/2012

REVISED -  
 REVISED -  
 REVISED -  
 REVISED -

**STATE OF ILLINOIS  
 DEPARTMENT OF TRANSPORTATION**

SCALE: 10'H: 5'V SHEET NO. 4 OF 13 SHEETS STA. 213+00.00 TO STA. 215+00.00

**CROSS SECTIONS**

F.A.U. RTE.	SECTION	COUNTY	TOTAL SHEETS	SHEET NO.
3784	12-F3000-23-PK	COOK	133	124
CONTRACT NO. 63764			ILLINOIS FED. AID PROJECT	