


FINN	SUPERVED	DATE
SHRY	PLOTTED	
NOTE BOOK	TEMPLATE	
AREAS	CHECKED	

ORIGINAL	SUPERVED	DATE
SURVEY	PLOTTED	
NOTE BOOK	TEMPLATE	
AREAS	CHECKED	

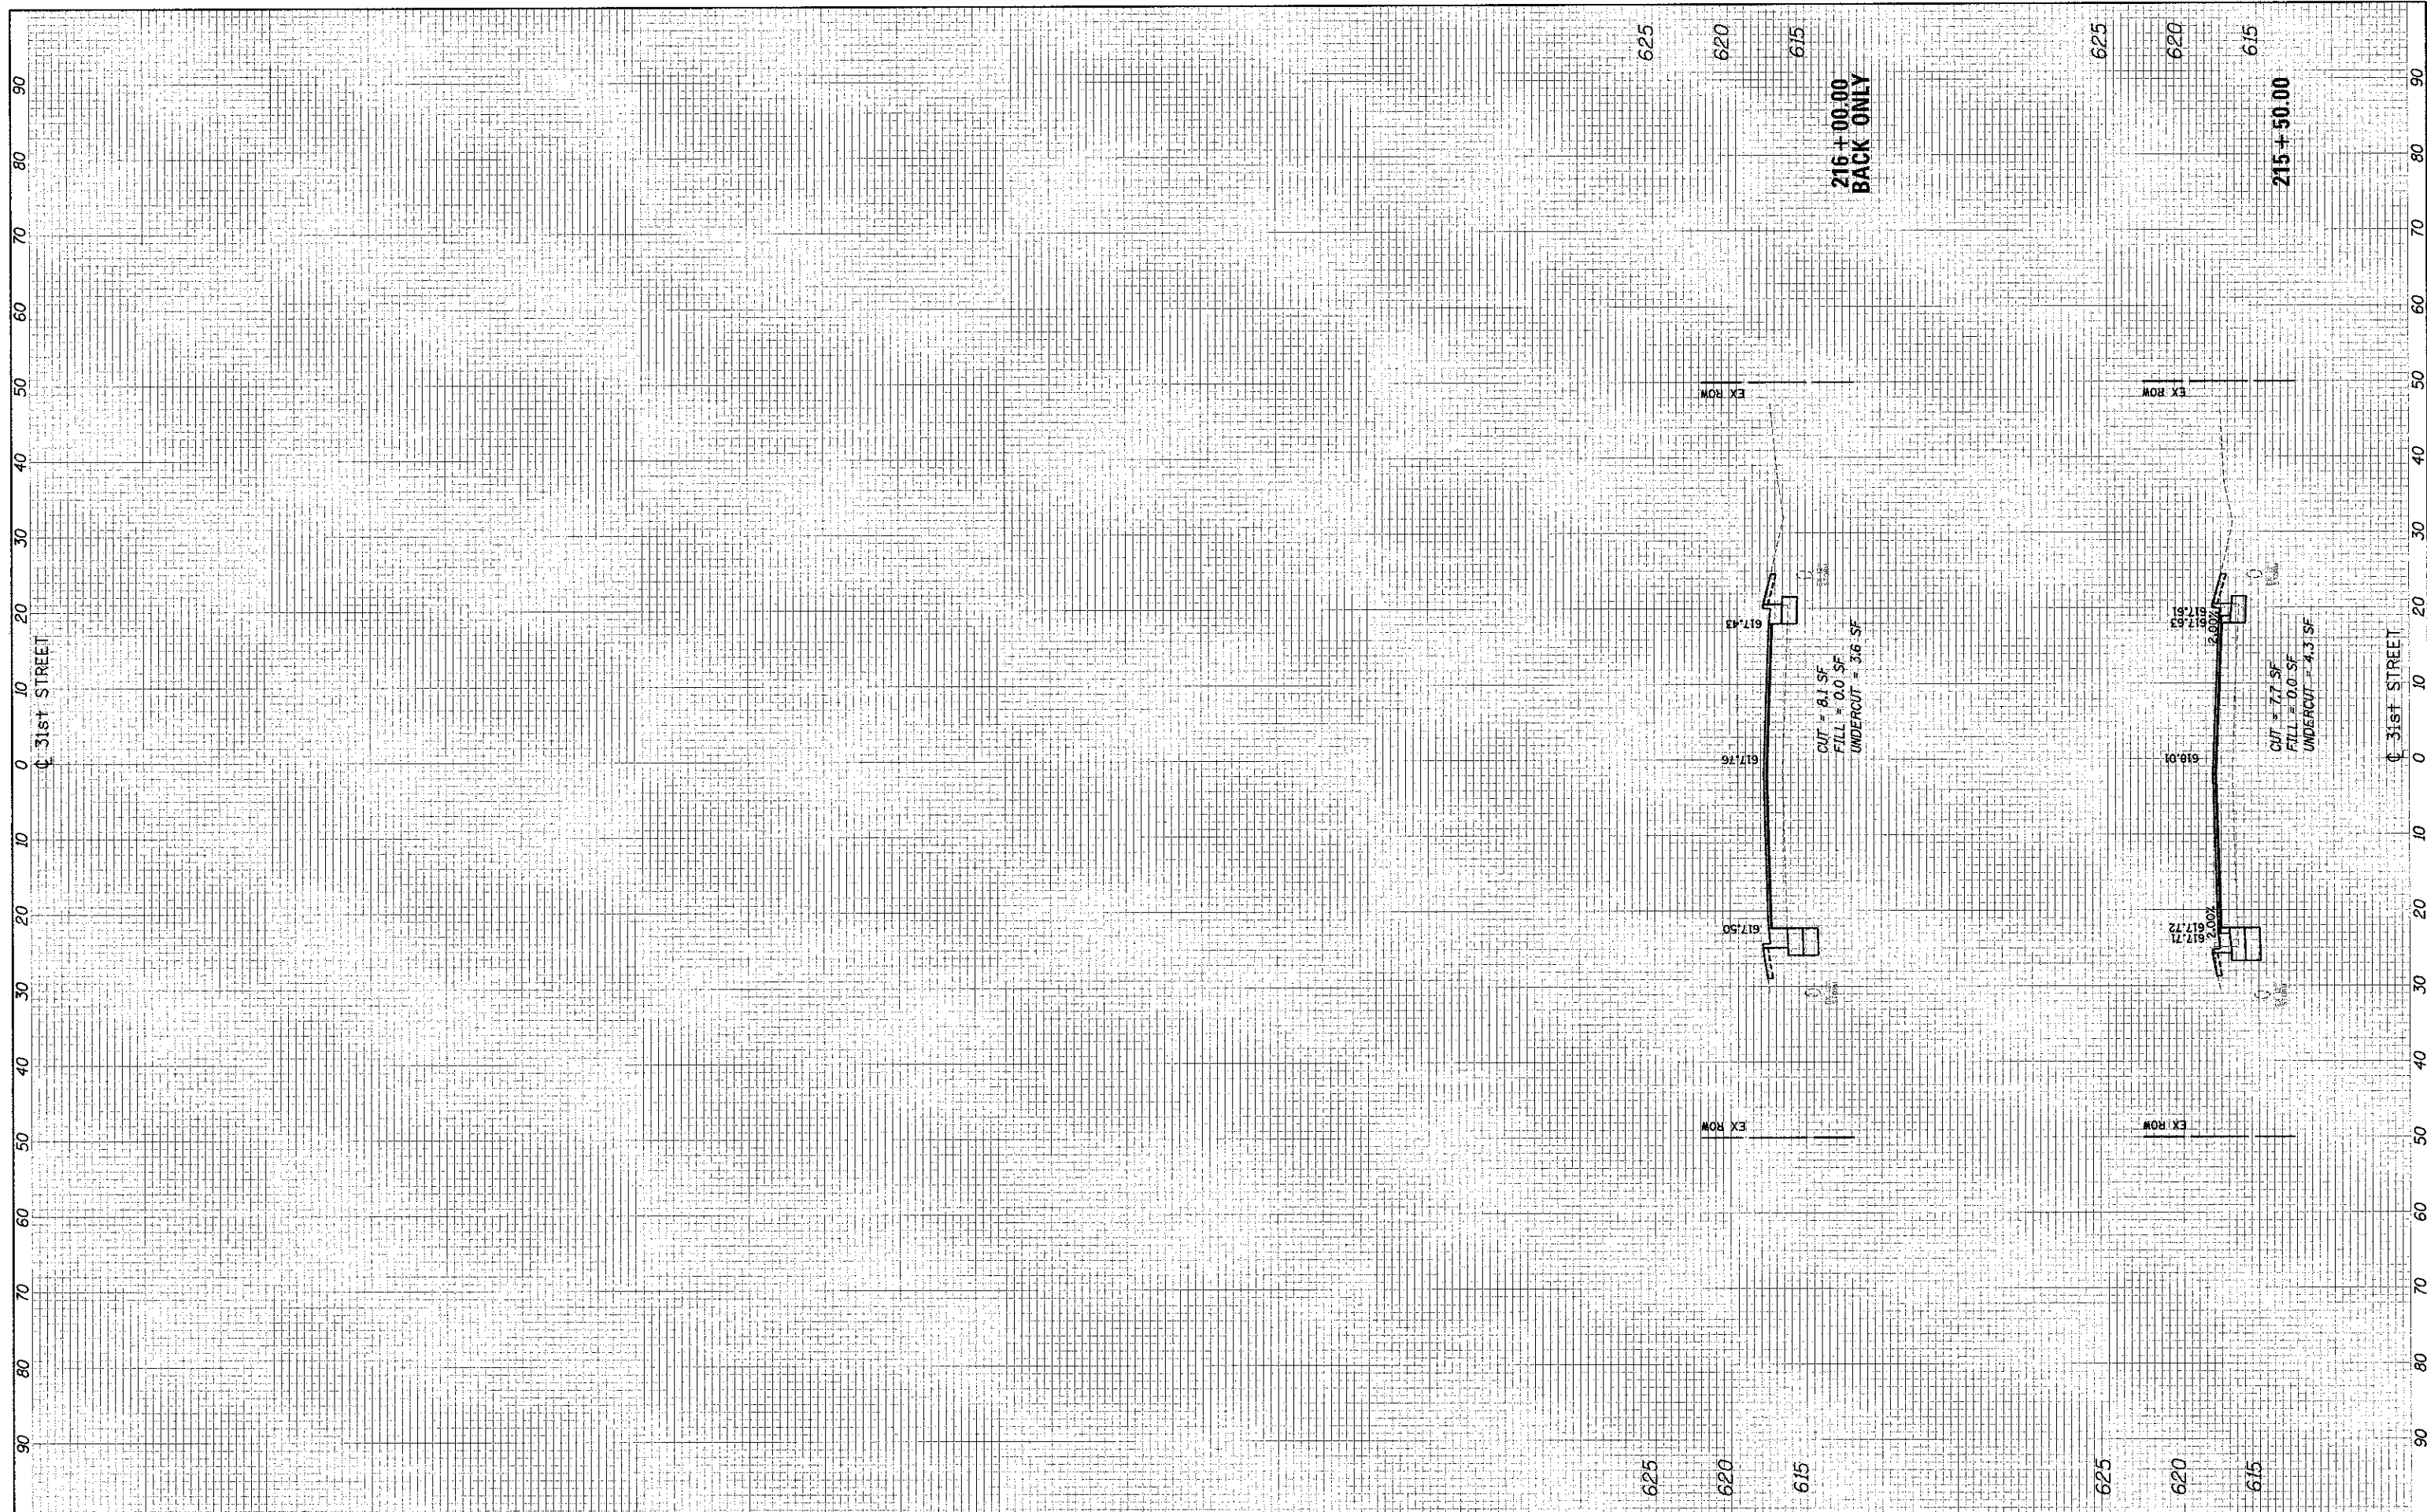

FILE NAME :  
...2563\_xesht\_31st.dgn

USER NAME : dte  
PLOT SCALE = 10.000' / in.  
PLOT DATE = 11/28/2012

DESIGNED - DTE  
DRAWN - DTE  
CHECKED - GAB  
DATE - 10/22/2012

REVISED -  
REVISED -  
REVISED -  
REVISED -

**STATE OF ILLINOIS  
DEPARTMENT OF TRANSPORTATION**

**CROSS SECTIONS**  
SCALE: 10'H = 5'V | SHEET NO. 5 OF 13 SHEETS | STA. 215+50.00 TO STA. 216+00.00

F.A.U. RTE.	SECTION	COUNTY	TOTAL SHEETS	SHEET NO.
3784	12-F3000-23-PK	COOK	133	125
CONTRACT NO. 63764				
ILLINOIS FED. AID PROJECT				