


FINL	SURVISED	BY	DATE
SHEET	PLOTTED		
NOTE BOOK	TEMPLATE		
AREAS	AREAS		
CHECKED	AREAS		

ORIGINAL	SURVISED	BY	DATE
SHEET	PLOTTED		
NOTE BOOK	TEMPLATE		
AREAS	AREAS		
CHECKED	AREAS		

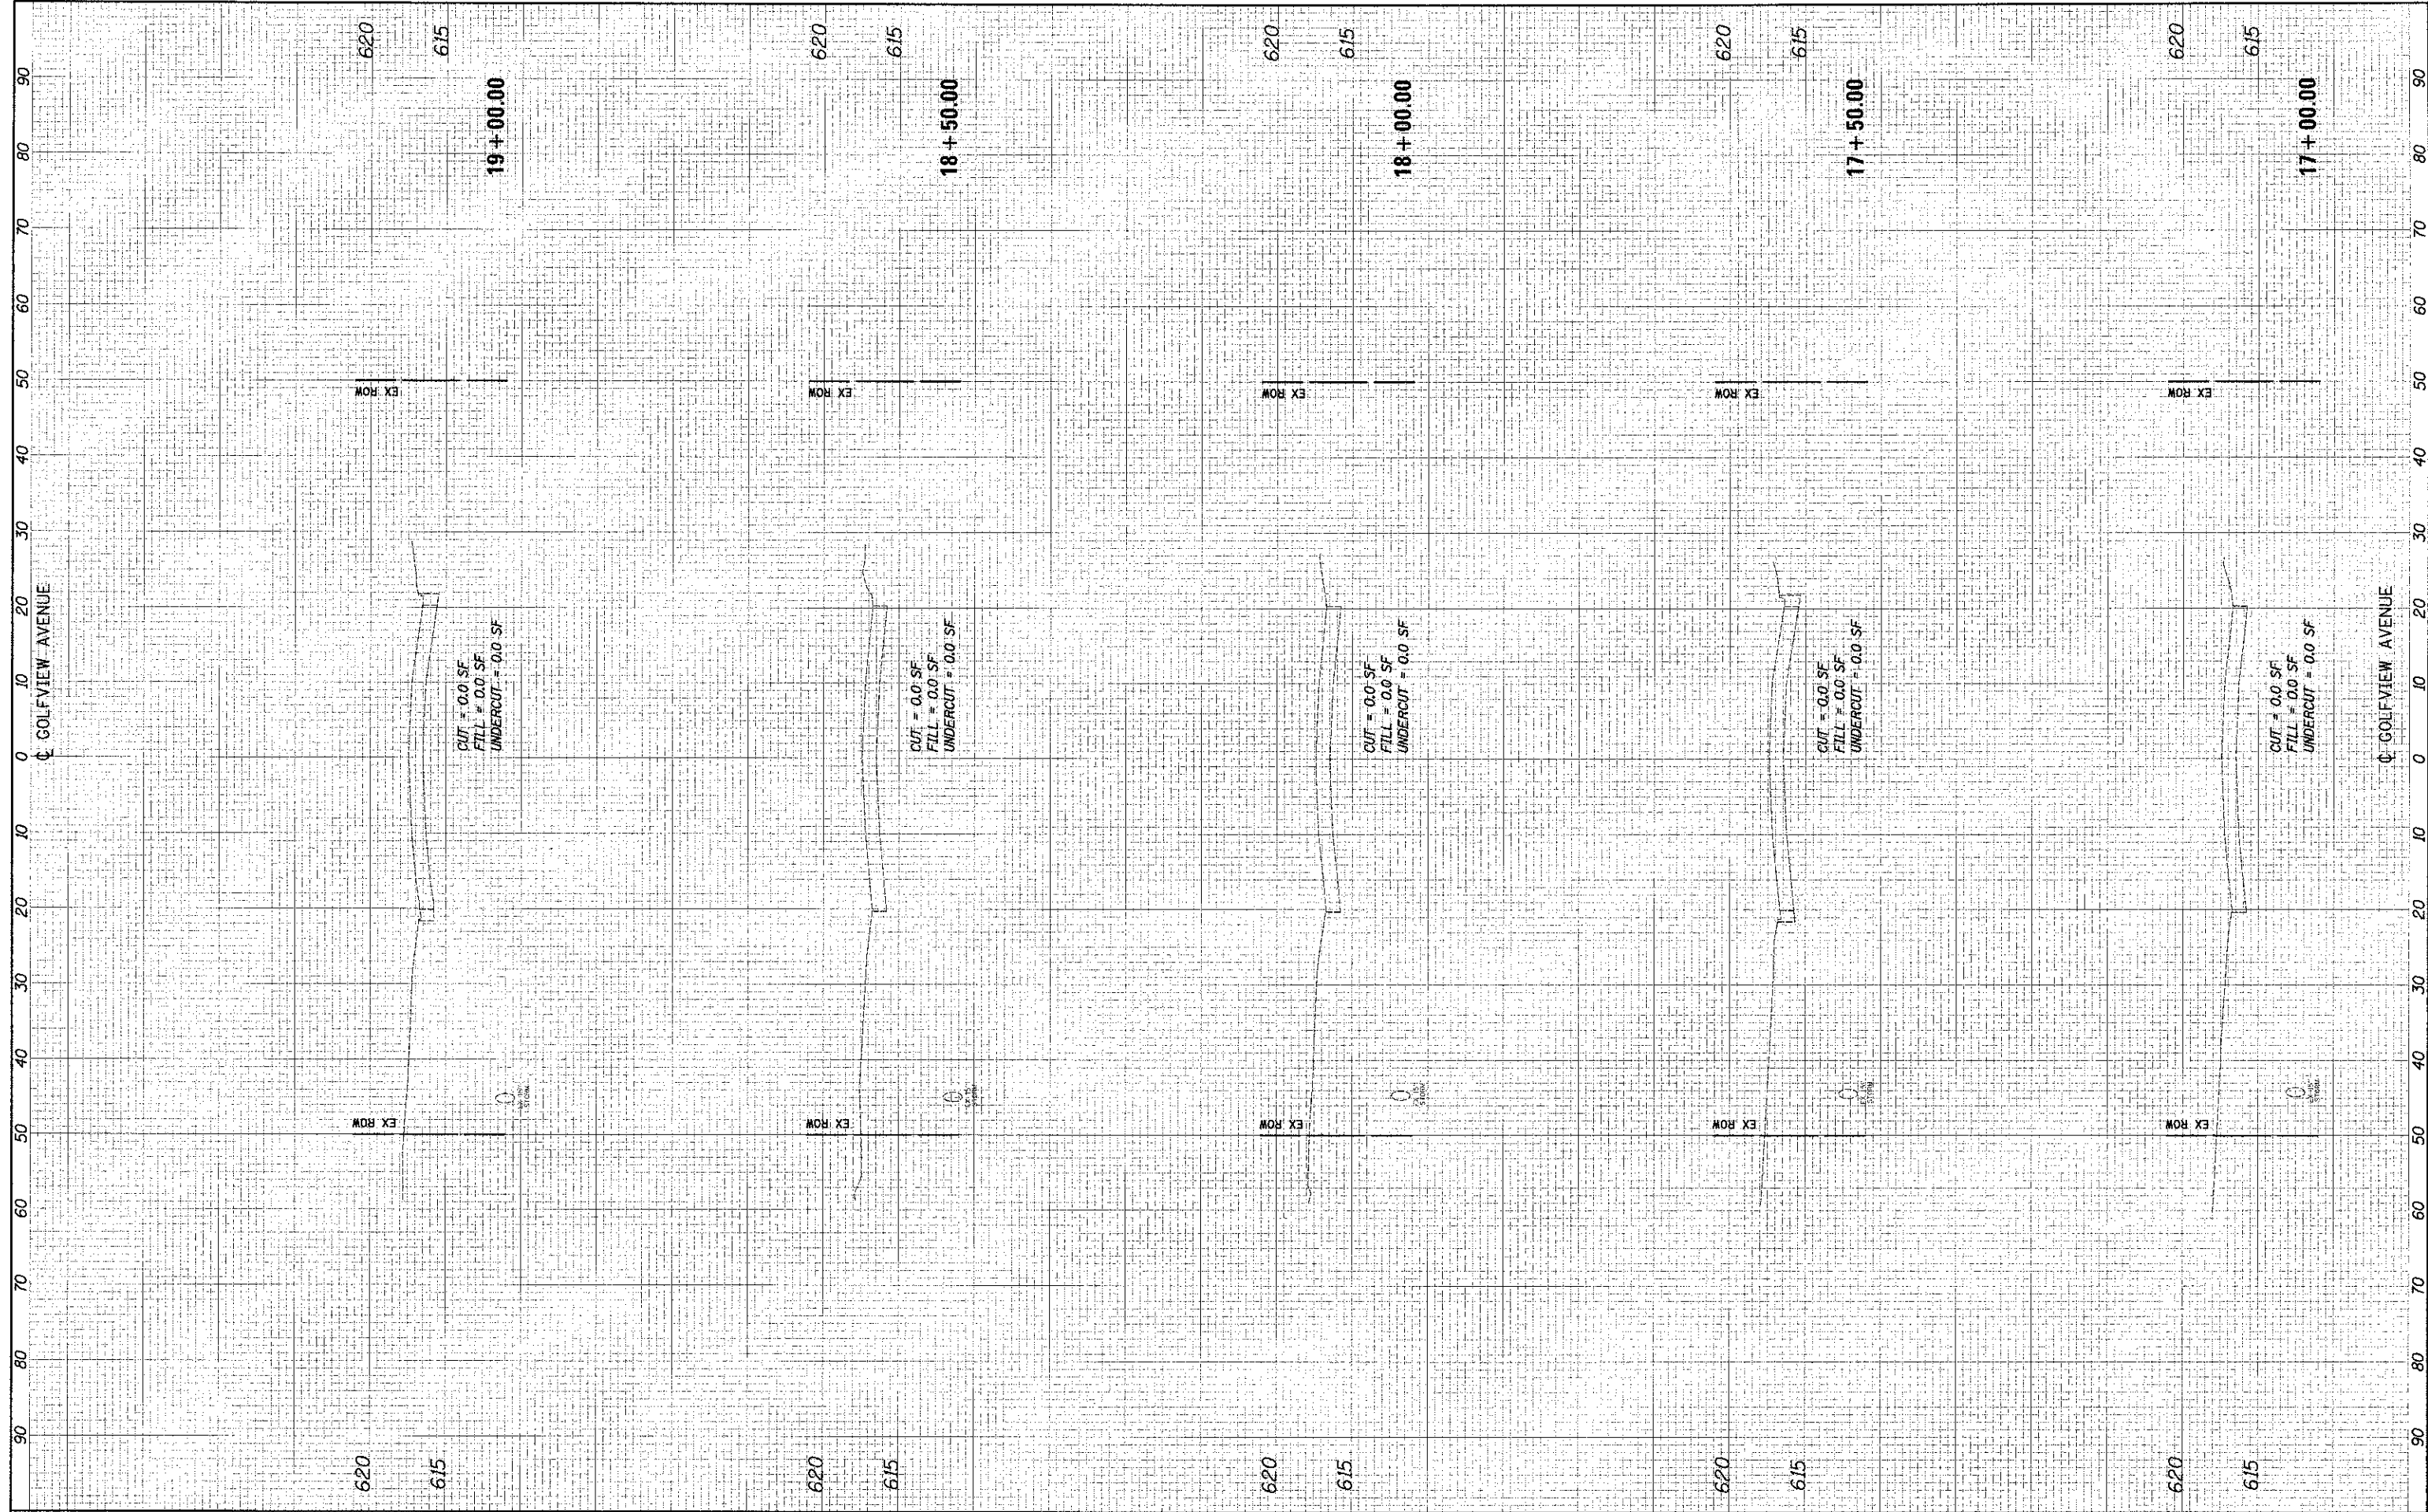

FILE NAME = ... \2563.xasht.golf.dgn

USER NAME = dtb  
 DESIGNED - DTE  
 DRAWN - DTE  
 CHECKED - GAB  
 DATE - 10/22/2012

REVISED -  
 REVISED -  
 REVISED -  
 REVISED -

**STATE OF ILLINOIS  
 DEPARTMENT OF TRANSPORTATION**

**CROSS SECTIONS**

SCALE: 10'H: 5'V    SHEET NO. 9 OF 13 SHEETS    STA. 17+00.00 TO STA. 19+00.00

F.A.U. RTE. 3784	SECTION 12-F3000-23-PK	COUNTY COCK	TOTAL SHEETS 133	SHEET NO. 129
CONTRACT NO. 63764				
ILLINOIS FED. AID PROJECT				