




FOR INFORMATION ONLY

STATE OF ILLINOIS
DEPARTMENT OF TRANSPORTATION






PROJECT NO.	SECTION	COUNTY	SHEET NO.	TOTAL SHEETS
FA. 412	141-1A	OGLE	628	210
SHEET NO. 15 28 SHEETS				

DATE	BY	SURVEYED	PLOTTED	TEMPLATE	AREAS CHECKED
NO.					

DATE	BY	SURVEYED	PLOTTED	TEMPLATE	AREAS CHECKED
NO.					

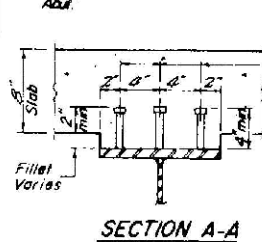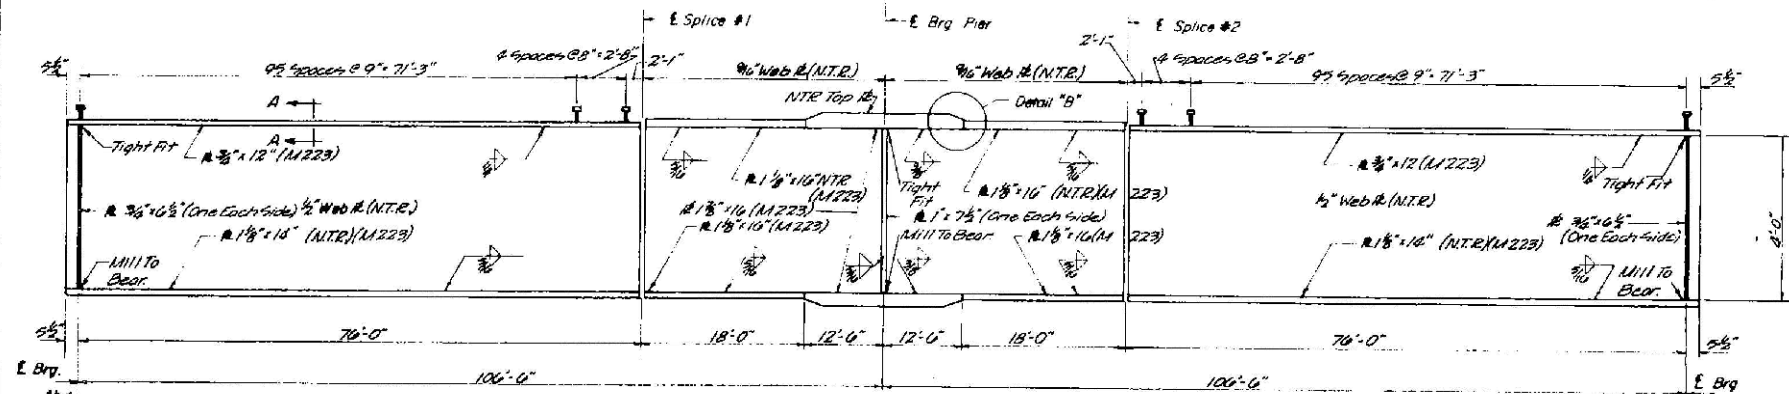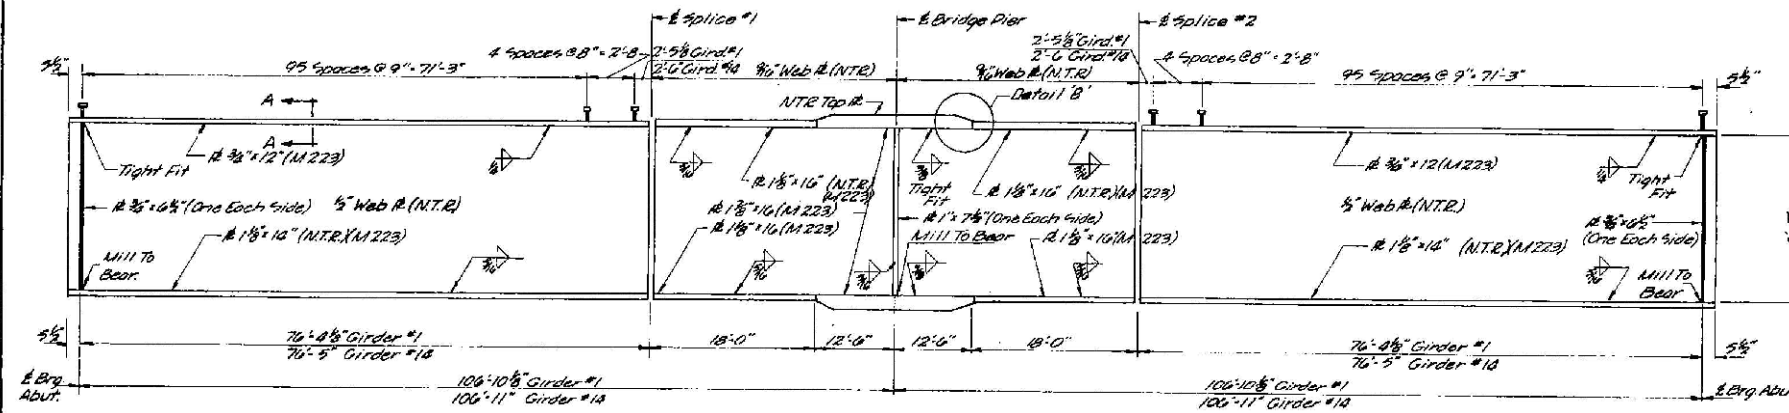

DESIGNED	M.V.M.
CHECKED	H.M.W.
DRAWN	W.A.I.
CHECKED	H.M.W.
G-1	7-1-72

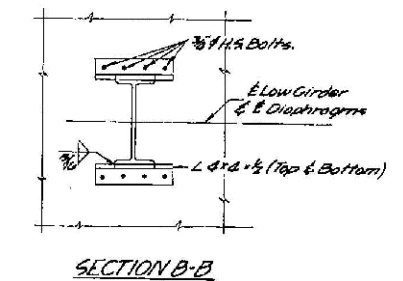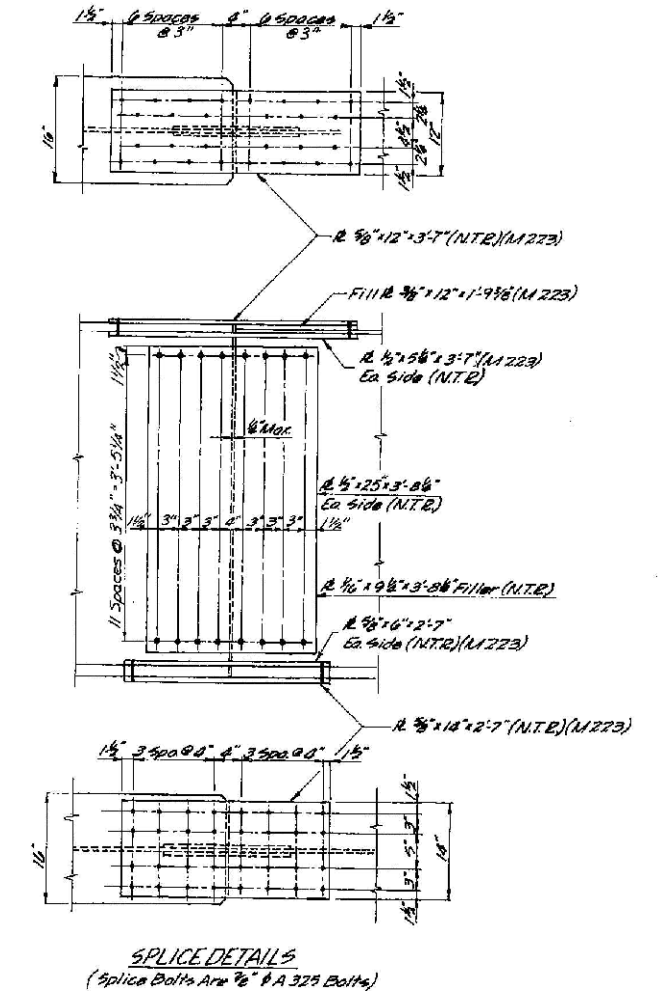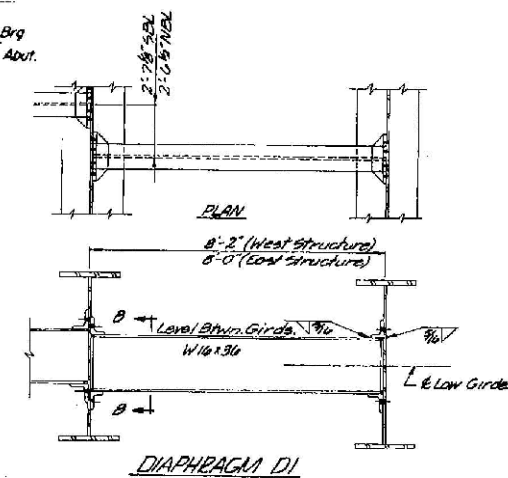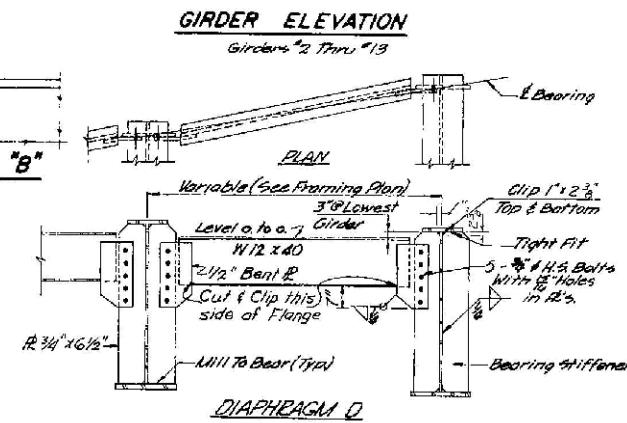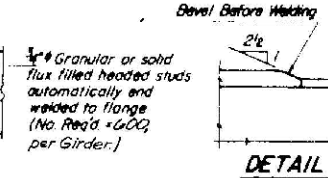

STRUCTURAL STEEL
F.A. RTE. 412 SEC. 141-1HB-1
OGLE COUNTY
STA. 1408 + 92.95 (F.A. RTE. 412)

FILE NAME = 0264J27-sht-StructuralSteel.dgn
PLOT DATE = 9/6/2012
PLOT SCALE = 100.0000' / IN.

CHRISTIAN-ROGE & ASSOCIATES, INC.
ENGINEERS-PLANNERS-SURVEYORS
211 WEST WACKER DRIVE
CHICAGO, ILLINOIS 60606
PHONE: (312)372-2023 FAX: (312)372-8274

DESIGNED	G.F.L.	REVISED	
DRAWN	K.R.K.	REVISED	
CHECKED	E.J.M.	REVISED	
DATE	JULY 2012	REVISED	

STATE OF ILLINOIS
DEPARTMENT OF TRANSPORTATION

STRUCTURAL STEEL

SCALE: SHEET NO. OF SHEETS STA. TO STA.

F.A.I. RTE.	SECTION	COUNTY	TOTAL SHEETS	SHEET NO.
39	D2 BRIDGE PAINTING 2013-2	OGLE	26	21
CONTRACT NO. 64J27				
FED. ROAD DIST. NO. 1 ILLINOIS FED. AID PROJECT				