


F.A.P. FILE	SECTION	COUNTY	TOTAL SHEETS	SHEET NO.
311	(1-1)R	KENDALL	514	16
STA.		TO STA.		
FED. ROAD DIST. NO.		ILLINOIS FED. AID PROJECT		

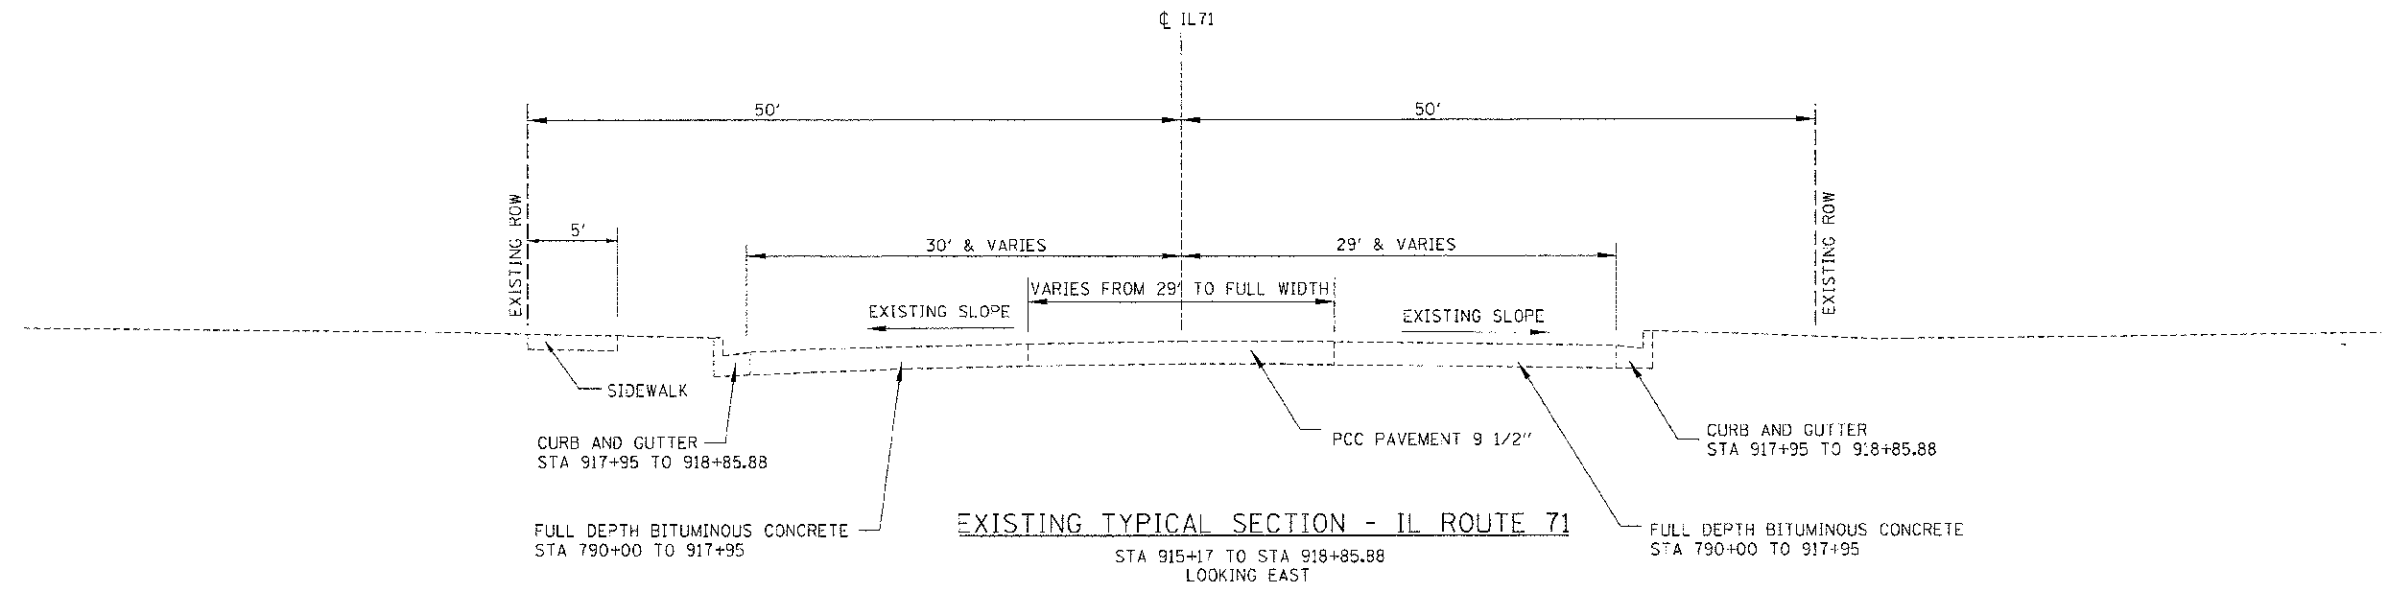

REVISIONS	
NAME	DATE

ILLINOIS DEPARTMENT OF TRANSPORTATION

**TYPICAL
CROSS SECTIONS**

SCALE: VERT. _____
 HORIZ. _____
 DATE: 7/5/2012
 DRAWN BY: SAE
 CHECKED BY: MED

TIG PROJ: 130981A
 PLOT DATE: 7/25/2012
 FILE NAME: pr\civil\...info\dwt3\oswegp\phase 1\A11\pr-Sec-01.dwg