



F.A.P. RATE:	SECTION	COUNTY	TOTAL SHEETS:	SHEET NO.
311	(1-1R)	KENDALL	514	17
STA.	TO STA.			
FED. ROAD DIST. NO.	ILLINOIS	FED. AID PROJECT		

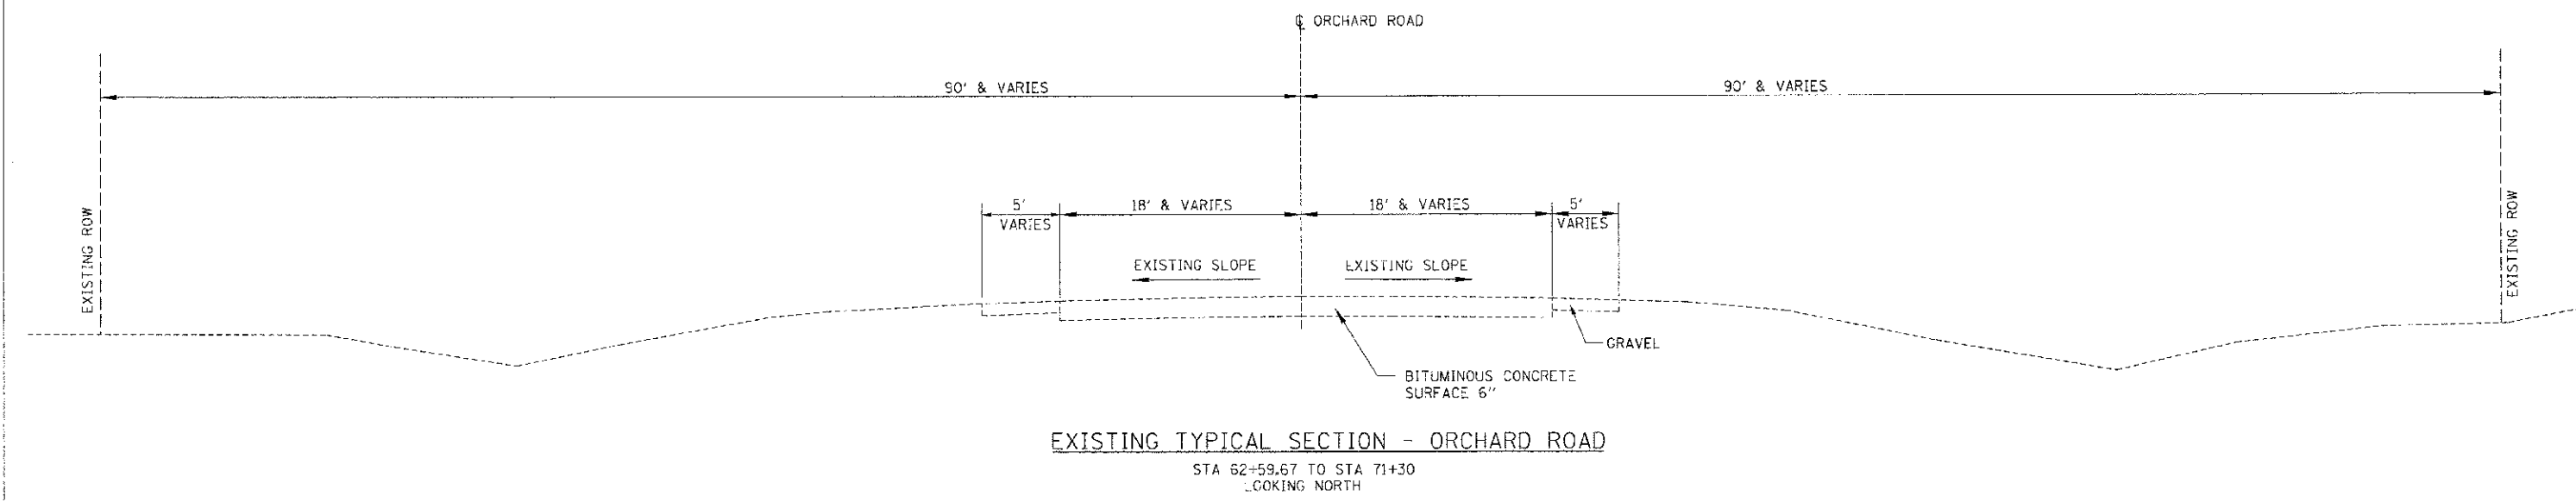

EXISTING TYPICAL SECTION - ORCHARD ROAD
 STA 62+59.67 TO STA 71+30
 LOOKING NORTH

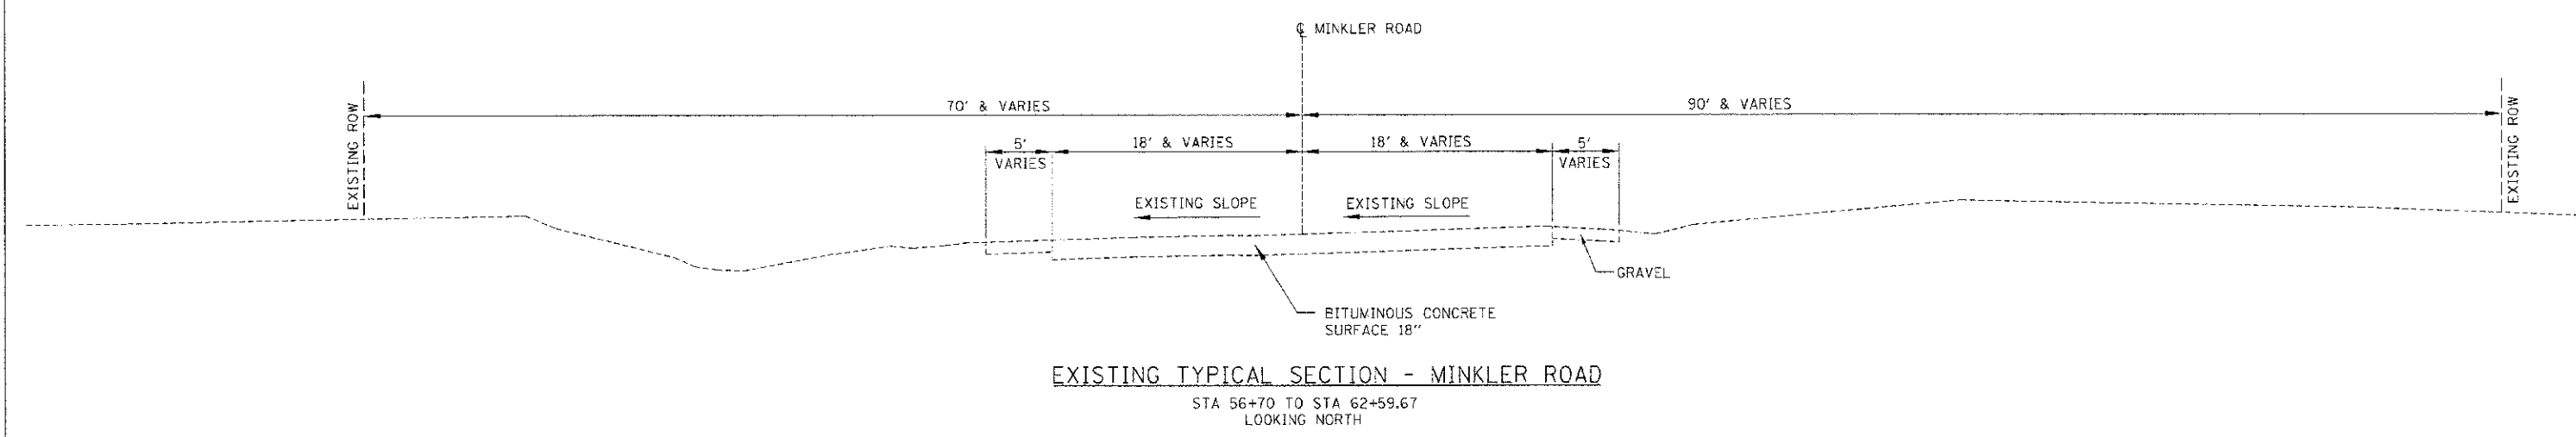

EXISTING TYPICAL SECTION - MINKLER ROAD
 STA 56+70 TO STA 62+59.67
 LOOKING NORTH

REVISIONS	
NAME	DATE

ILLINOIS DEPARTMENT OF TRANSPORTATION

TYPICAL CROSS SECTIONS

SCALE: VERT. HORIZ.
 DATE 7/5/2012

DRAWN BY SAE
 CHECKED BY MED

TUG PROJ: 010804
 PLOT DATE: 7/5/2012
 FILE NAME: p:\civil\1\road\dist\3\oswego\0\kha0 11\X'1\p-sec-02.dgn