


F.A.P. RTE.	SECTION	COUNTY	TOTAL SHEETS	SHEET NO.
311	11-11R	KENDALL	514	20
STA.		TO STA.		
FED. ROAD DIST. NO.	ILLINOIS	FED. AID PROJECT		

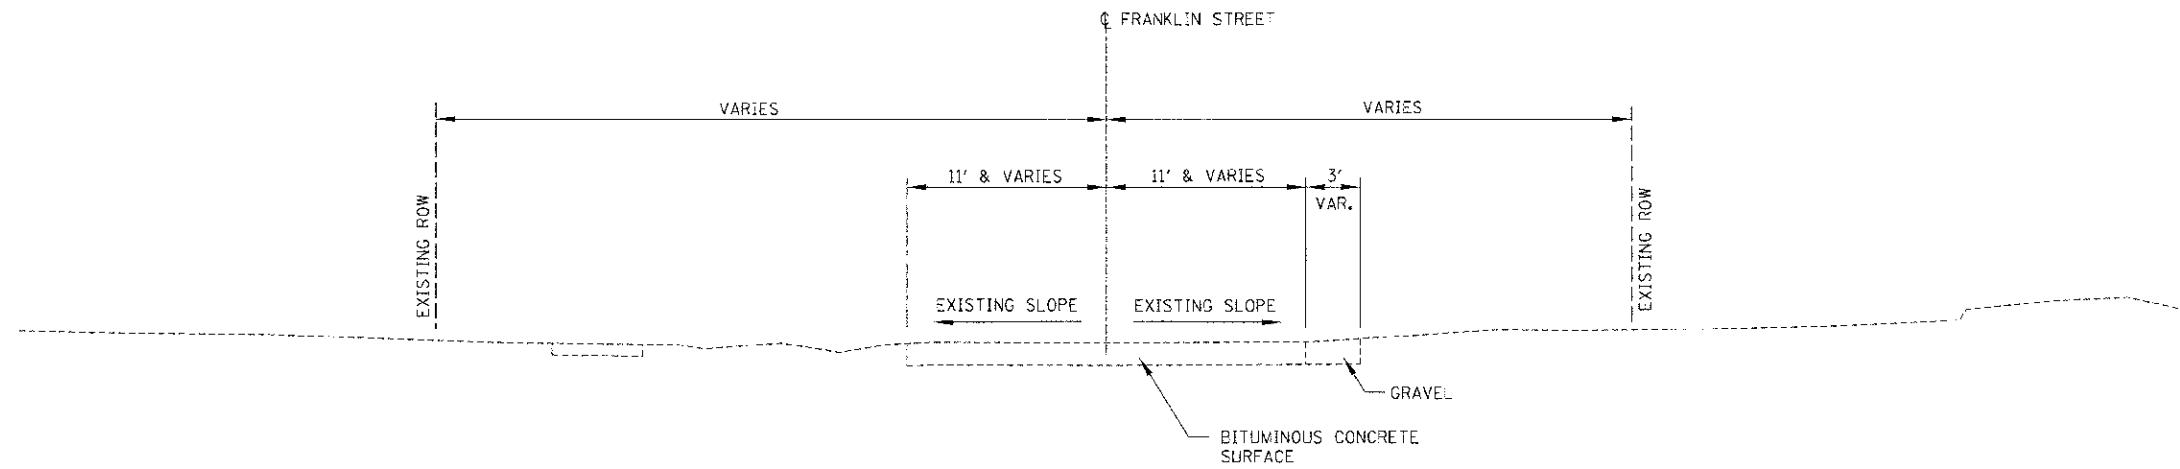

EXISTING TYPICAL SECTION - FRANKLIN STREET

STA 8+08.20 TO STA 10+00.00
LOOKING EAST

REVISIONS	
NAME	DATE

ILLINOIS DEPARTMENT OF TRANSPORTATION

**TYPICAL
CROSS SECTIONS**

SCALE: VERT.
HORZ.
DATE 7/5/2012

DRAWN BY SAE
CHECKED BY MED

TUG PROJ: 13080014
 PLOT DATE: 7/5/2012
 FILE NAME: P:\13080014\13080014.dwg