



F.A.P. RTE.	SECTION	COUNTY	TOTAL SHEETS	SHEET NO.
311	0-11R	KENDALL	514	85
STA. 774+45		TO STA. 801+00		
FED. ROAD DIST. NO.		ILLINOIS	FED. AID PROJECT	

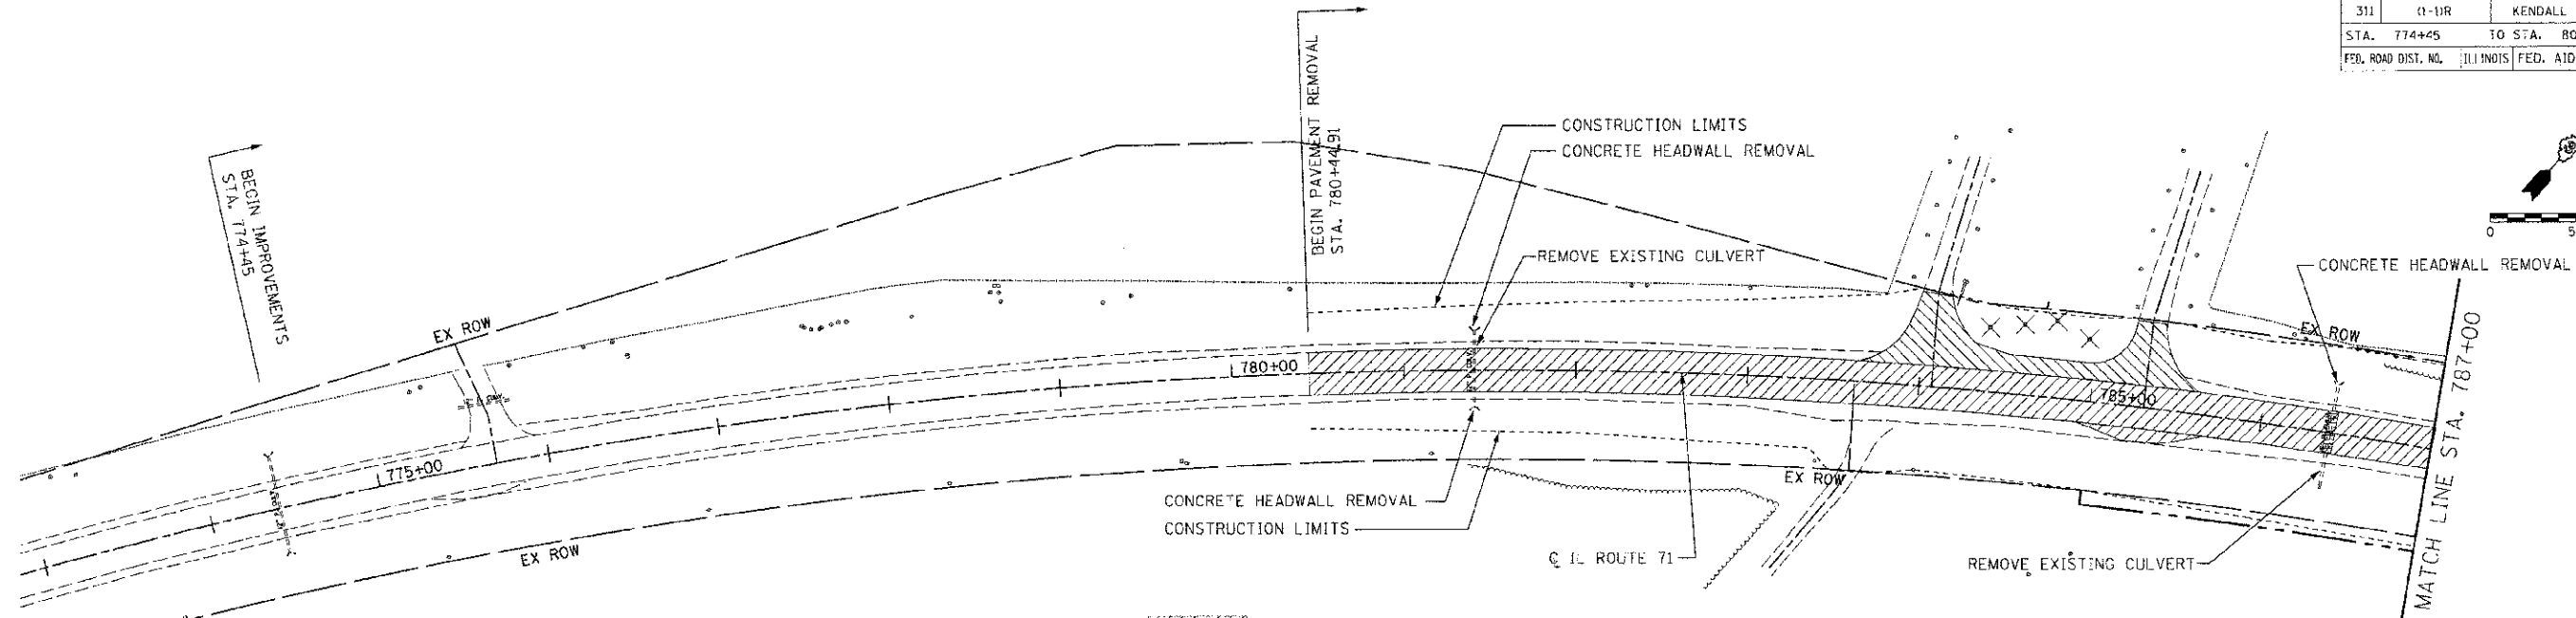

- PAVEMENT REMOVAL
- DRIVEWAY PAVEMENT REMOVAL
- CURB AND GUTTER REMOVAL
- SIDEWALK REMOVAL
- CLASS D PATCHES
- 42" TREE REMOVAL/DIAMETER

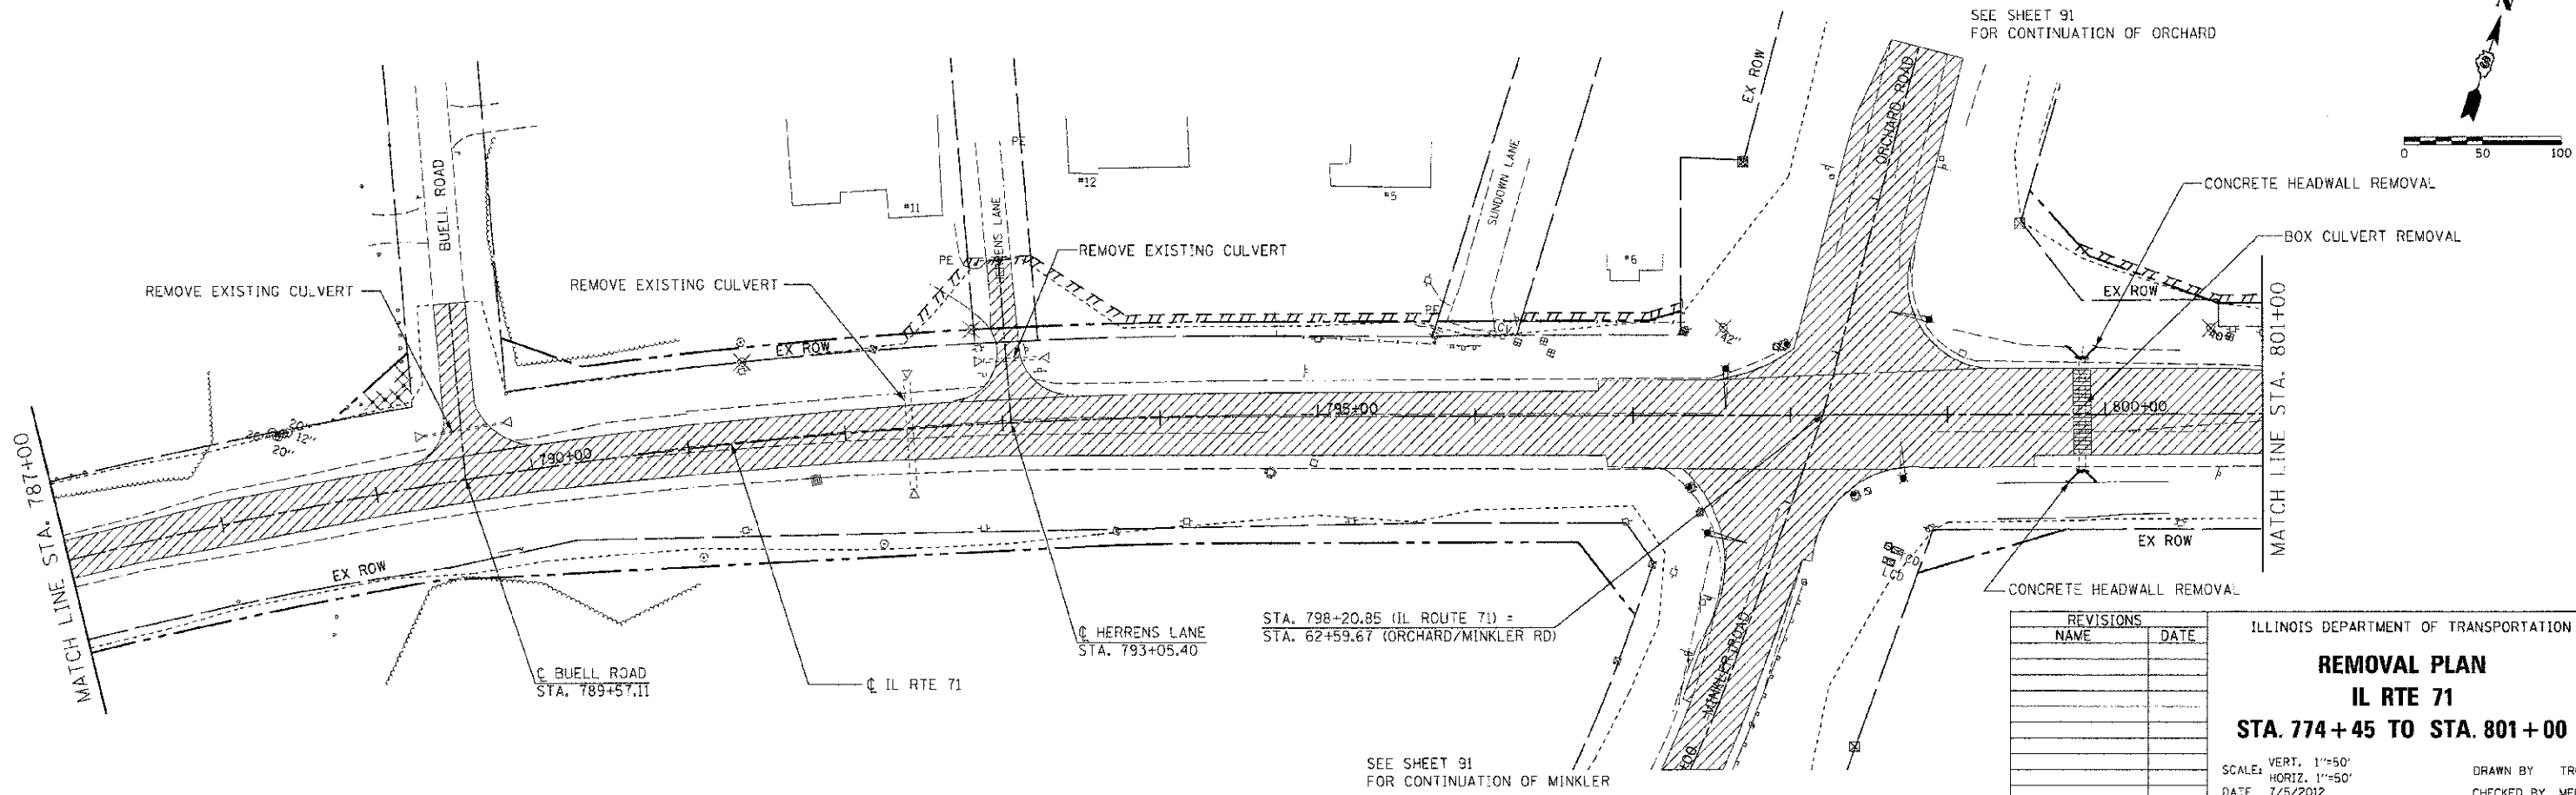

REVISIONS	
NAME	DATE

ILLINOIS DEPARTMENT OF TRANSPORTATION

REMOVAL PLAN
IL RTE 71
STA. 774+45 TO STA. 801+00

SCALE: VERT. 1"=50'
 HORIZ. 1"=50'
 DATE 7/5/2012

DRAWN BY TRC
 CHECKED BY MED

THE PROJ. NUMBER: 210824
 PLOT DATE: 7/5/2012
 FILE NAME: P:\GIS\11_1207_01813\Drawings\Phase 1\REM-88-81.dgn