
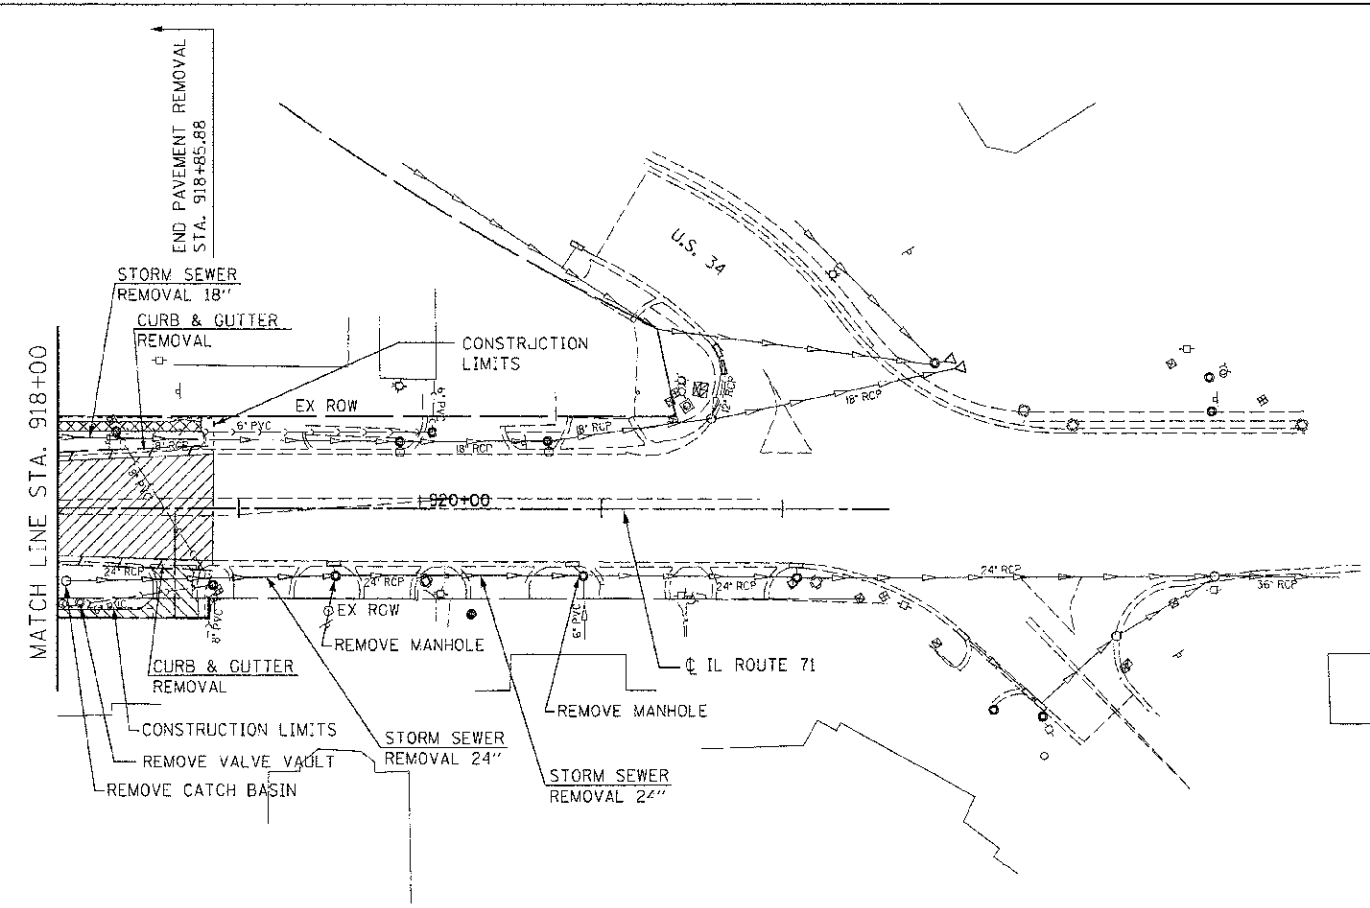


| F.A.P. RTE. | SECTION | COUNTY | TOTAL SHEETS | SHEET NO. |
|-------------------------------|---------|---------|---------------------------|-----------|
| 311 | (1-1)R | KENDALL | 514 | 90 |
| STA. 918+00 TO STA. 918+85.88 | | | | |
| FED. ROAD DIST. NO. | | | ILLINOIS FED. AID PROJECT | |

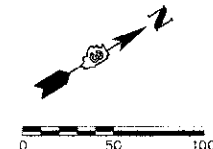

- PAVEMENT REMOVAL
- DRIVEWAY PAVEMENT REMOVAL
- CURB AND GUTTER REMOVAL
- SIDEWALK REMOVAL
- 42" TREE REMOVAL/DIAMETER

TUG PROJ. #2105814
 PLOT DATE = 7/5/2012
 FILE NAME = p:\civil\1\...dat.dwg

| REVISIONS | |
|-----------|------|
| NAME | DATE |
| | |
| | |
| | |
| | |
| | |
| | |
| | |
| | |

ILLINOIS DEPARTMENT OF TRANSPORTATION

REMOVAL PLAN

IL RTE 71

STA. 918 + 00 TO STA. 918 + 85.88

SCALE: VERT. 1"=50'
 HORIZ. 1"=50'

DATE: 7/5/2012

DRAWN BY TRG
 CHECKED BY MED