
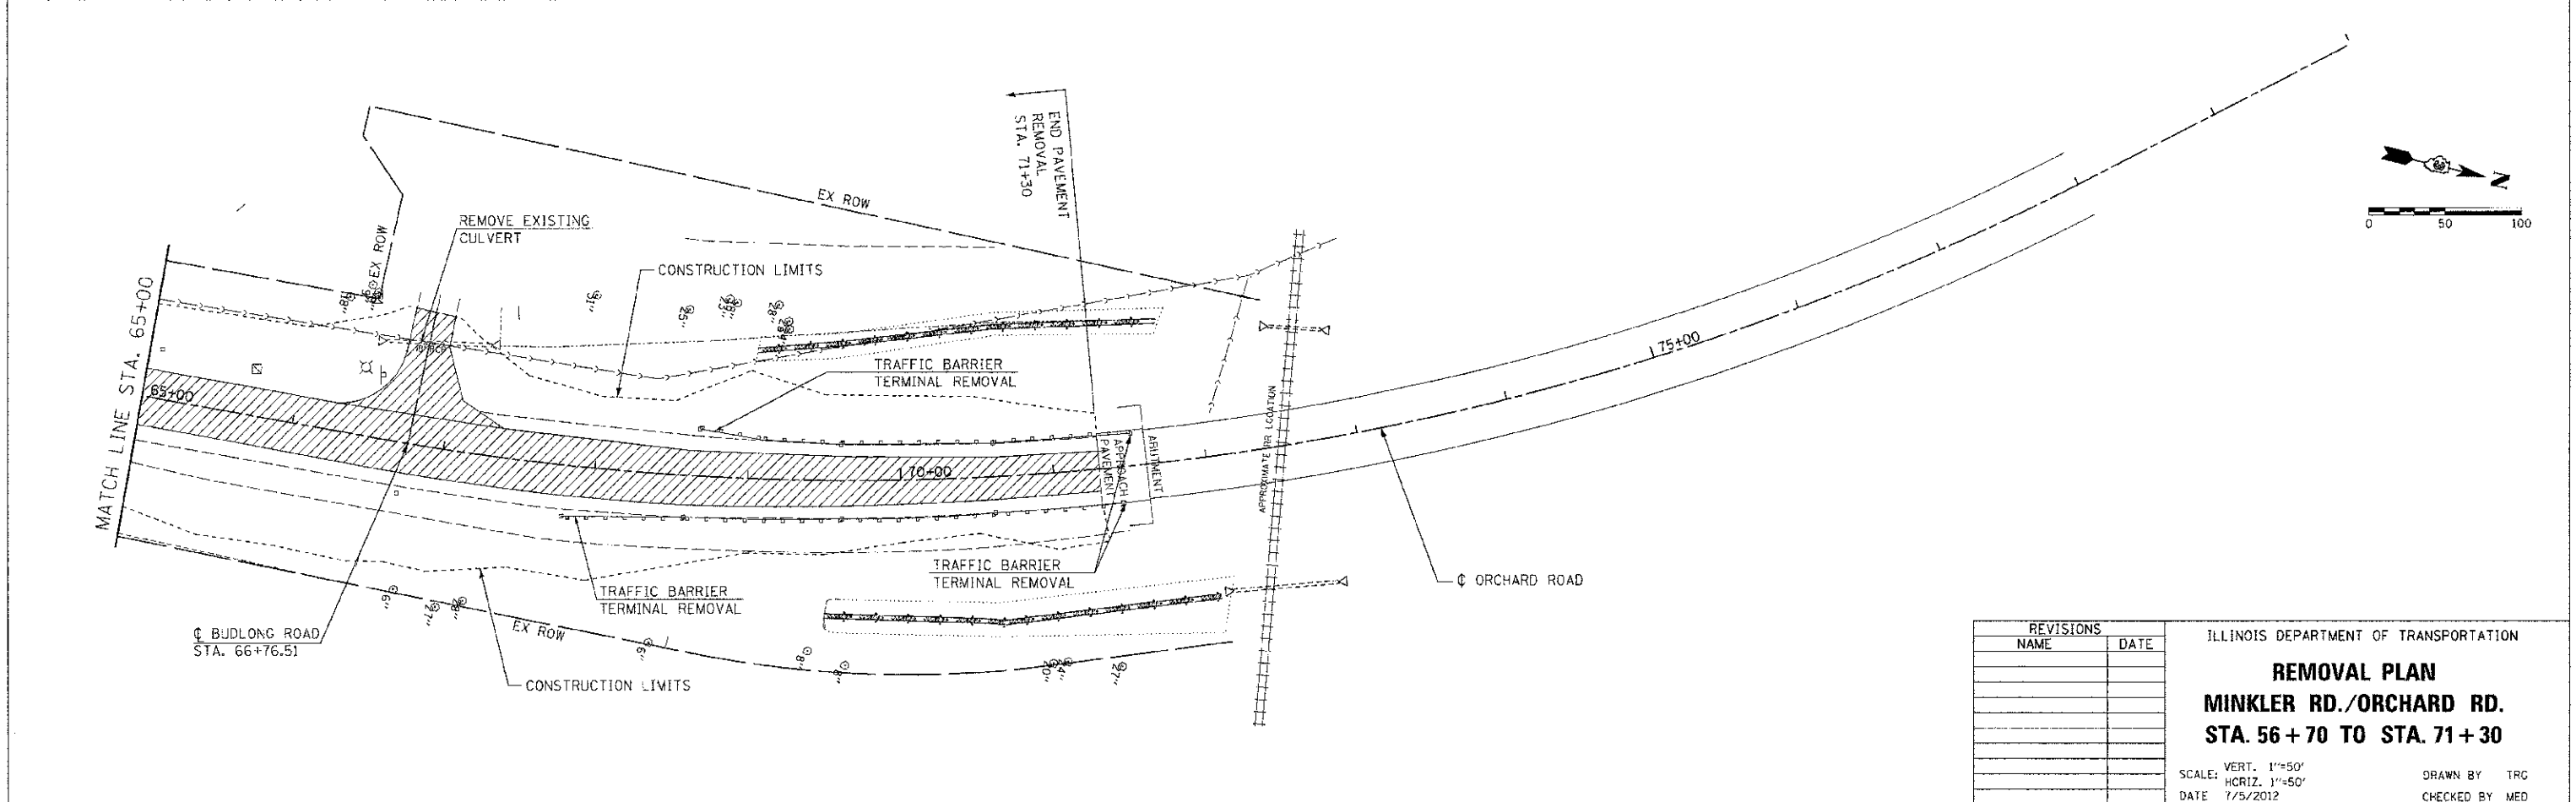
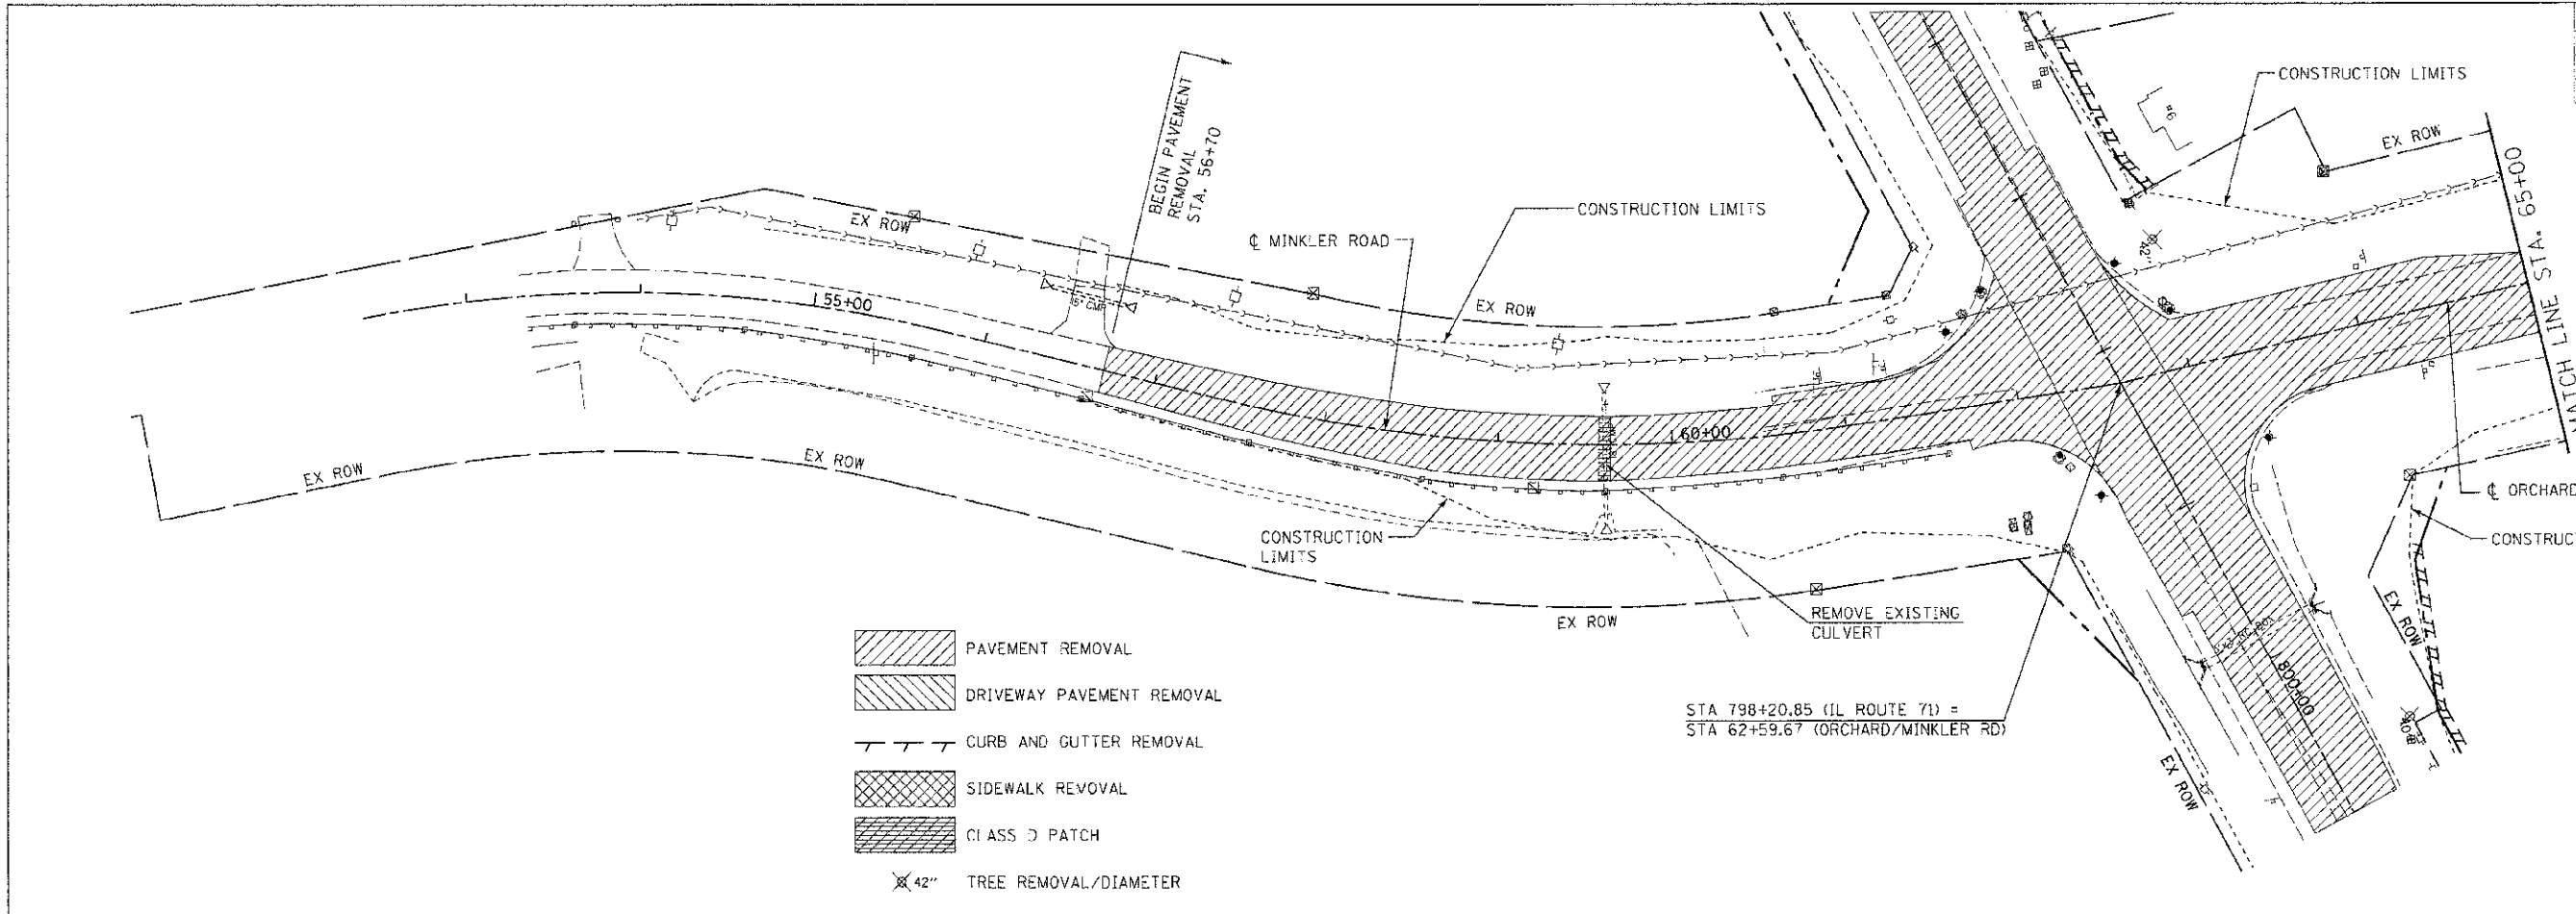


F.A.P. RTE.	SECTION	COUNTY	TOTAL SHEETS	SHEET NO.
311	01-LR	KENDALL	514	91
STA. 56+70		TO STA. 71+30		
FED. ROAD DIST. NO.		ILLINOIS		FED. AID PROJECT

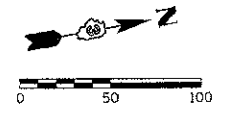

REVISIONS	
NAME	DATE

ILLINOIS DEPARTMENT OF TRANSPORTATION
REMOVAL PLAN
MINKLER RD./ORCHARD RD.
STA. 56+70 TO STA. 71+30
 SCALE: VERT. 1"=50'
 HORIZ. 1"=50'
 DATE 7/5/2012
 DRAWN BY TRC
 CHECKED BY MED

THE UPCHURCH GROUP, INC., 123 NORTH 15TH STREET, MATTOON, ILLINOIS 61938, (217) 235-3177
 PROFESSIONAL DESIGN FIRM CORPORATION LICENSE NO. 094-003401