
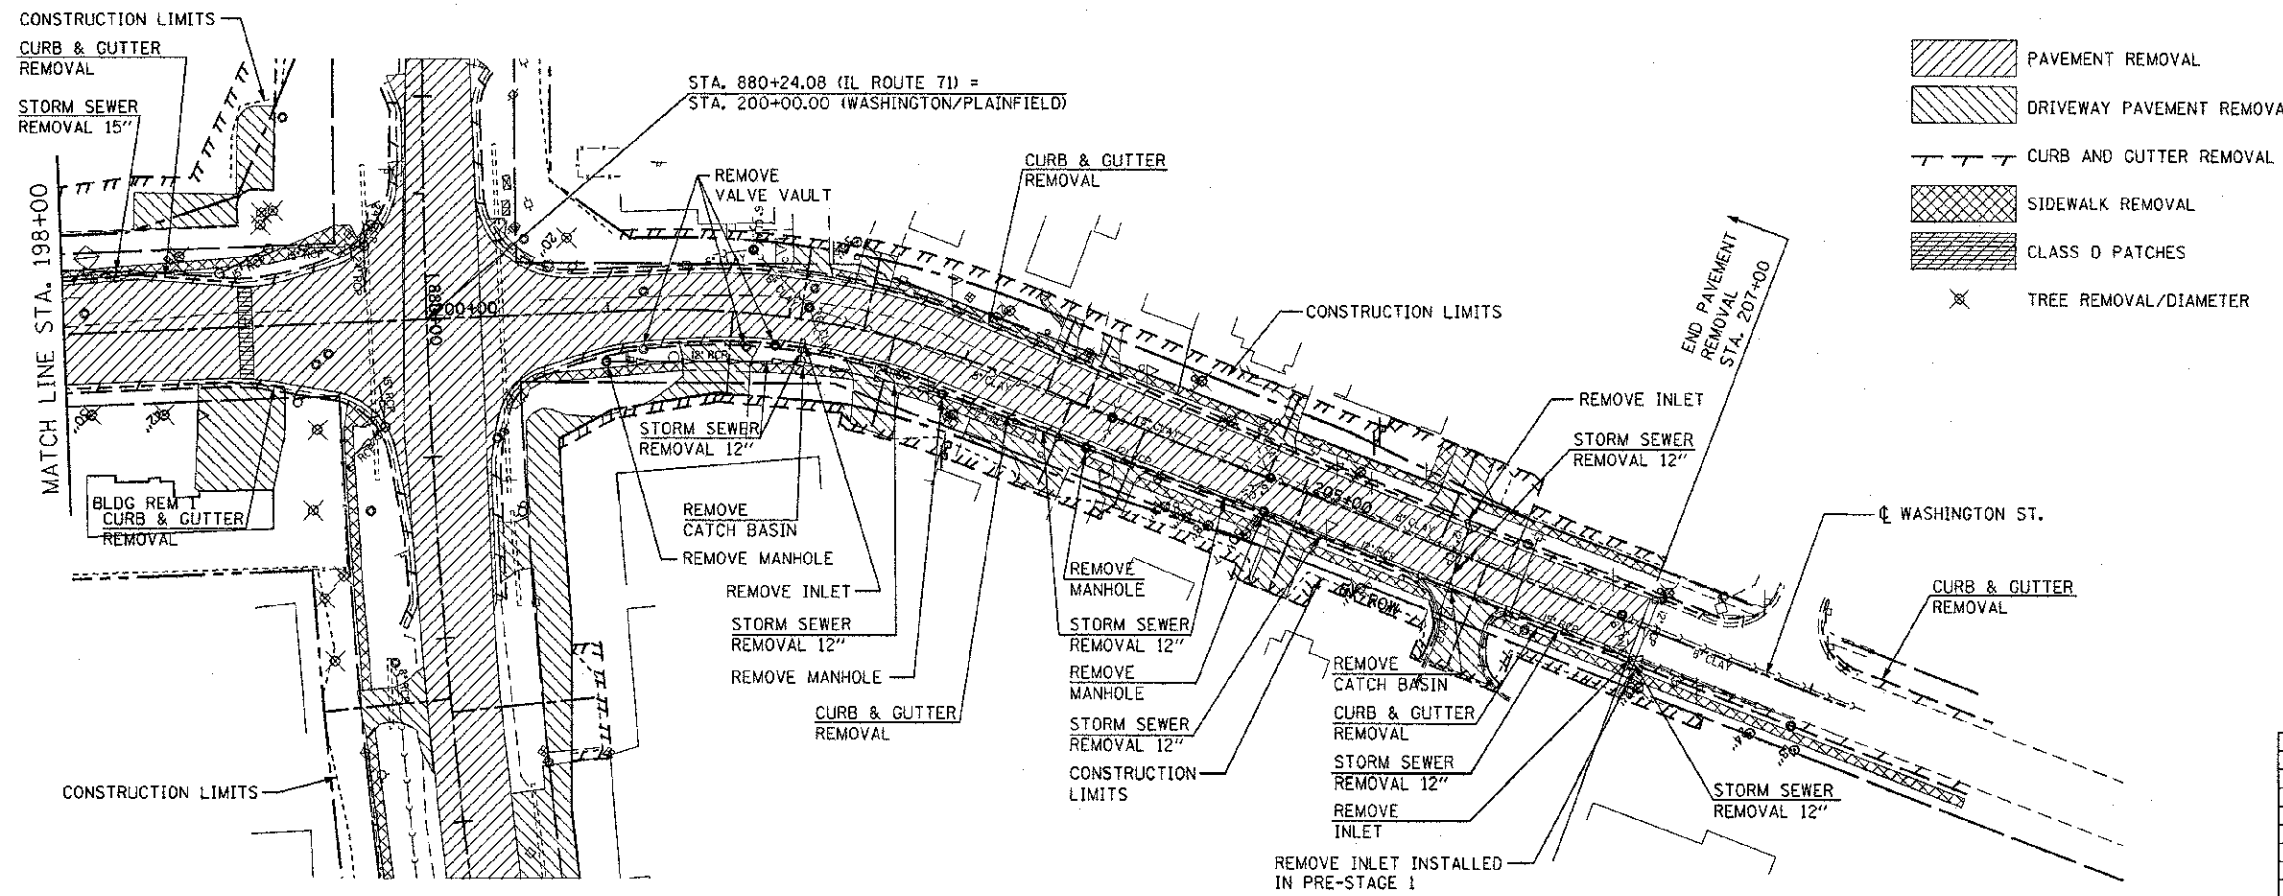


F.A.P. RTE.	SECTION	COUNTY	TOTAL SHEETS	SHEET NO.
311	(1-1)R	KENDALL	514	93
STA. 189+00		TO STA. 207+00		
FED. ROAD DIST. NO.		ILLINOIS		FED. AID PROJECT

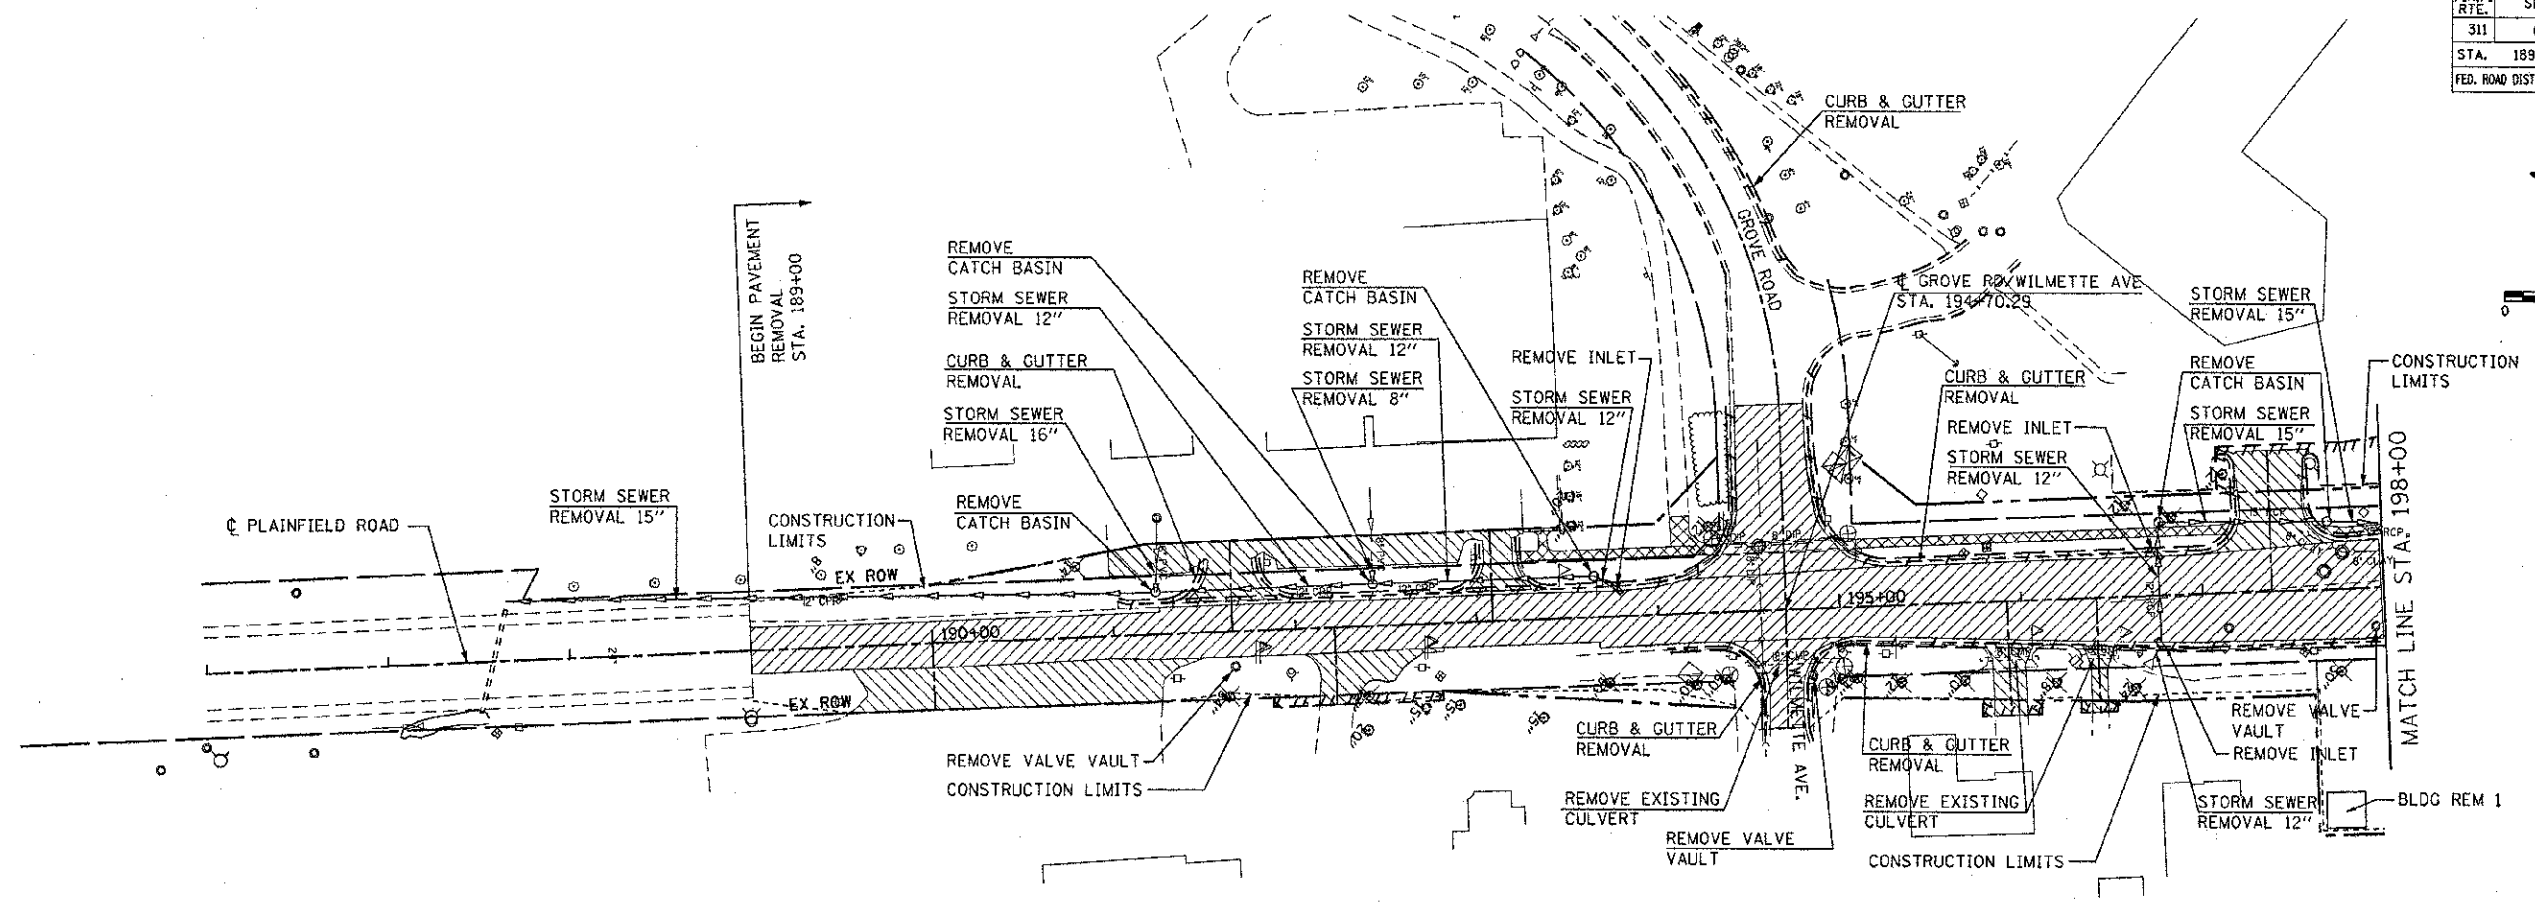

- PAVEMENT REMOVAL
- DRIVEWAY PAVEMENT REMOVAL
- CURB AND GUTTER REMOVAL
- SIDEWALK REMOVAL
- CLASS D PATCHES
- TREE REMOVAL/DIAMETER

REVISIONS	
NAME	DATE
BDD	8-6-12

ILLINOIS DEPARTMENT OF TRANSPORTATION
REMOVAL PLAN
PLAINFIELD RD./WASHINGTON ST.
STA. 189+00 TO STA. 207+00

SCALE: VERT. 1"=50'
 HORIZ. 1"=50'
 DATE 7/5/2012

DRAWN BY TRG
 CHECKED BY MED

TUC PROJ: 6318304
 DATE: 07/27/2012
 FILE NAME: C:\pwork\project\west\wash\rem\15-16\rem\plan.dwg