
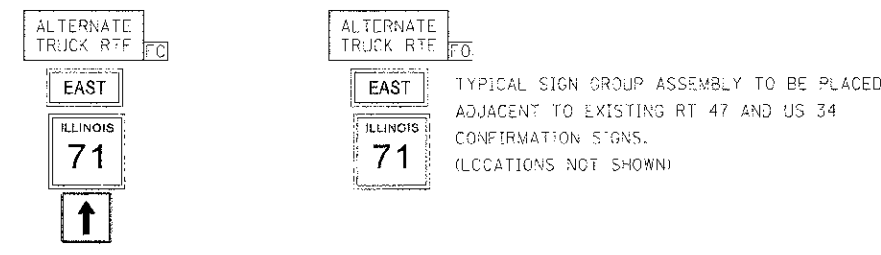
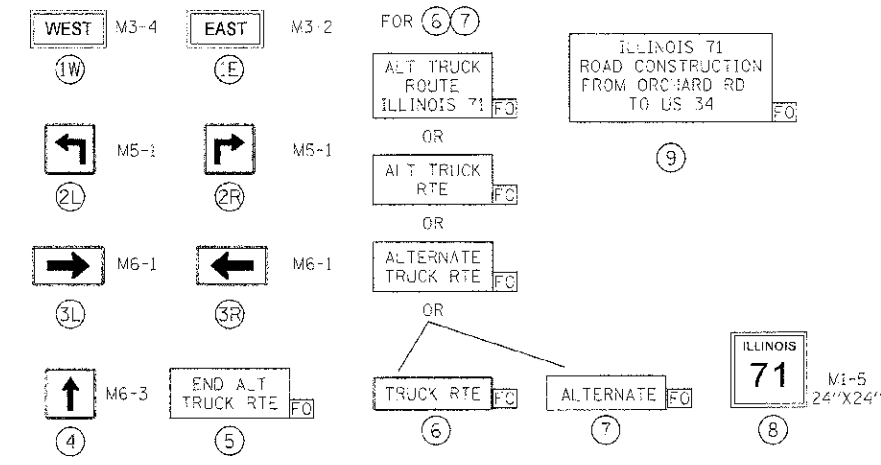
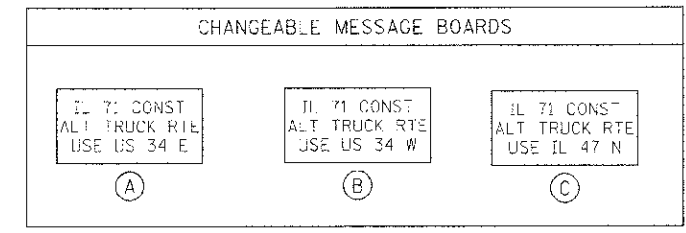


F.A. RTE.	SECTION	COUNTY	TOTAL SHEETS	SHEET NO.
311	1-1 R	KENDALL	514	315
STA. TO STA.		FED. ROAD DIST. NO. ILLINOIS FED. AID PROJECT		

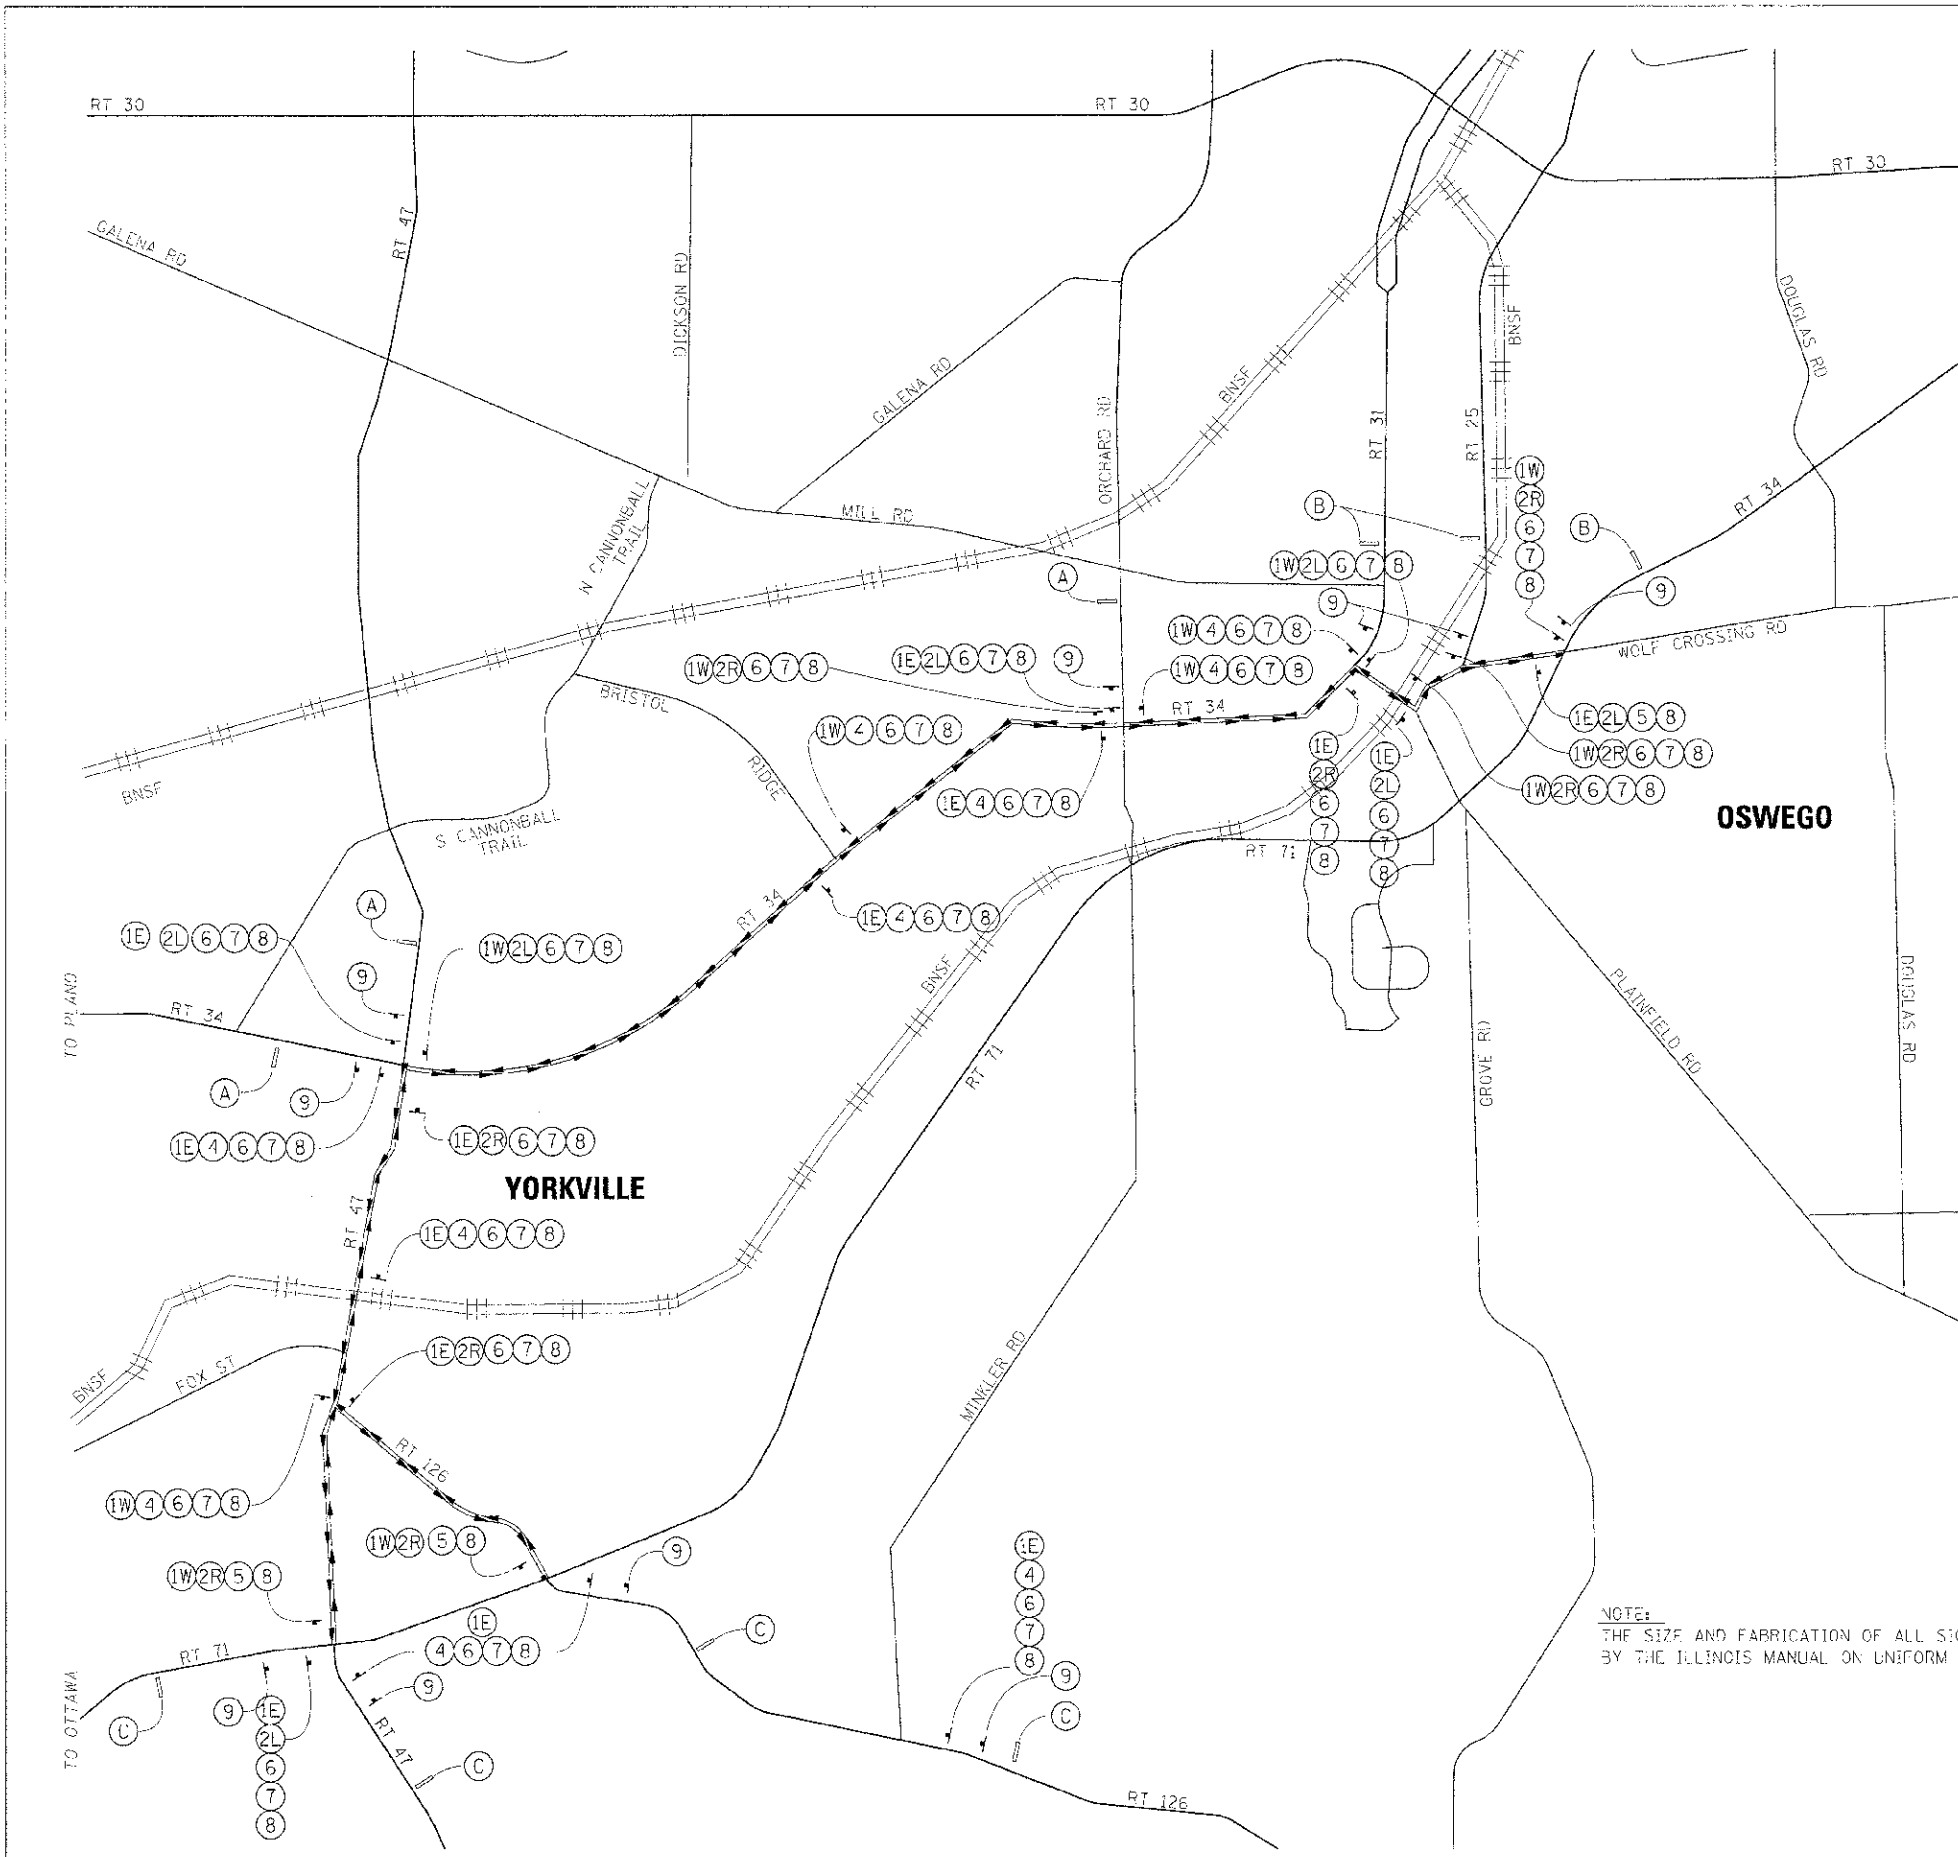

- LEGEND:**
- POST MOUNTED SIGN
  - CHANGEABLE MESSAGE BOARD
  - FLUORESCENT ORANGE WITH BLACK LETTERS
  - REGIONAL DETOUR ROUTE

NOTE:  
THE SIZE AND FABRICATION OF ALL SIGNS NOT SPECIFIED IN THESE PLANS SHALL BE AS REQUIRED BY THE ILLINOIS MANUAL ON UNIFORM TRAFFIC CONTROL DEVICES AND APPLICABLE TRAFFIC STANDARDS.

REVISIONS	
NAME	DATE

ILLINOIS DEPARTMENT OF TRANSPORTATION

**ALTERNATE TRUCK ROUTE SIGNING DETAIL**

SCALE: N.T.S. DATE: 7/3/2012 DRAWN BY: BL CHECKED BY: MC

IF PROJ. #989096  
PLOT DATE = 7/2/2012  
FILE NAME = G:\SMBK25\AD\Yr-wk-DETOUR.SHT