




 


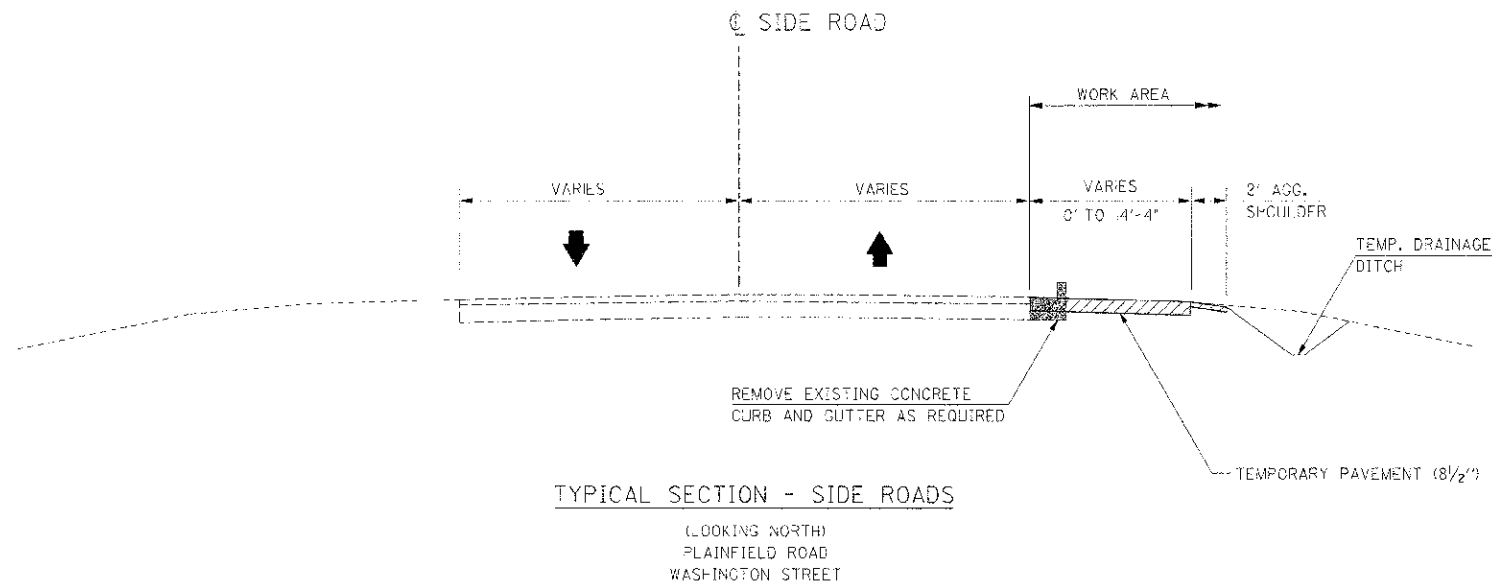


F.A.P. RTE.	SECTION	COUNTY	TOTAL SHEETS	SHEET NO.
31	(1-3) R	KENDALL	514	322
STA.	TO STA.			
FED. ROAD DIST. NO.	ILLINOIS	FED. AID PROJECT		

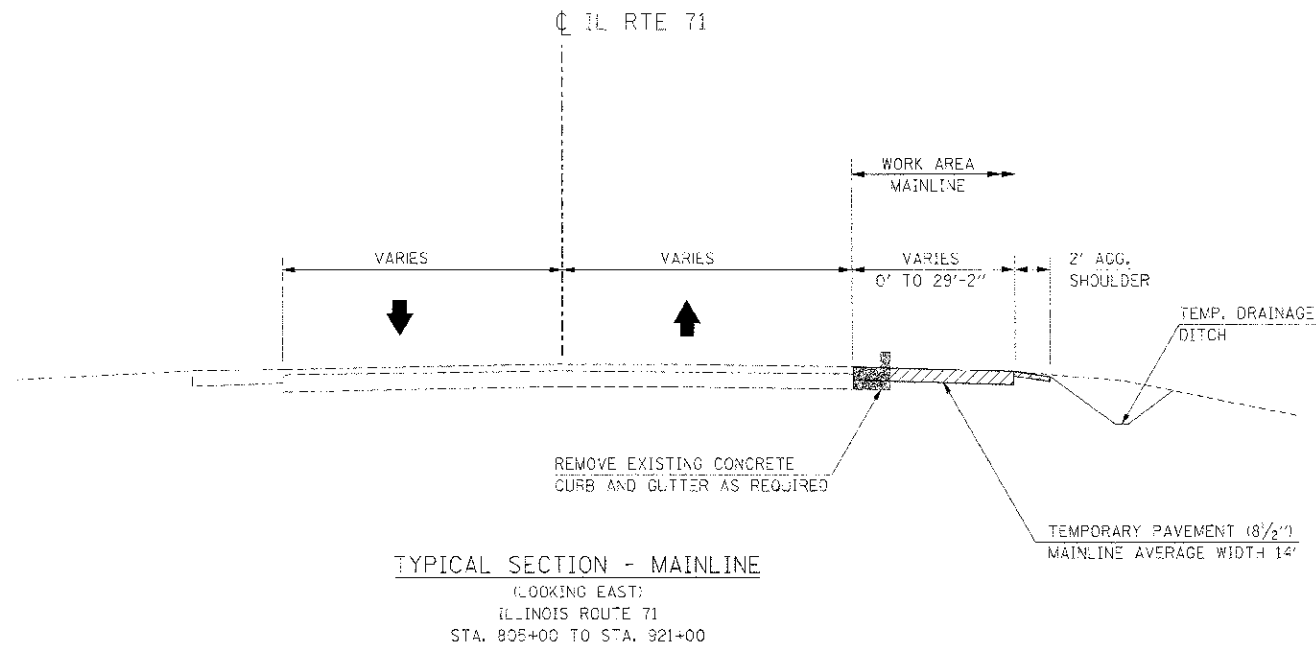

LEGEND

-  VERTICAL PANEL
-  DRUM WITH STEADY BURNING LIGHT
-  TRAFFIC FLOW
-  PREVIOUS STAGE CONSTRUCTION
-  CURRENT STAGE CONSTRUCTION
-  PAVEMENT REMOVAL
-  TEMPORARY PAVEMENT MARKING

REVISIONS	
NAME	DATE

ILLINOIS DEPARTMENT OF TRANSPORTATION
MAINTENANCE OF TRAFFIC
PRE-STAGE 1
TYPICAL SECTIONS

SCALE: NONE
 DATE: 7/3/2012
 DRAWN BY: AAD
 CHECKED BY: RG

IE PROJ: 66420
 PLT: D:\E\7/7/2012
 FILE NAME: GASBEN25\CAD\171\HOTL.FS.PREL.SHT