



F.A.P. RT#	SECTION	COUNTY	TOTAL SHEETS	SHEET NO.
311	(I-D) R	KENDALL	514	129
STA. TO STA.		ILLINOIS FED. AID PROJECT		
FED. ROAD DIST. NO.		ILLINOIS FED. AID PROJECT		

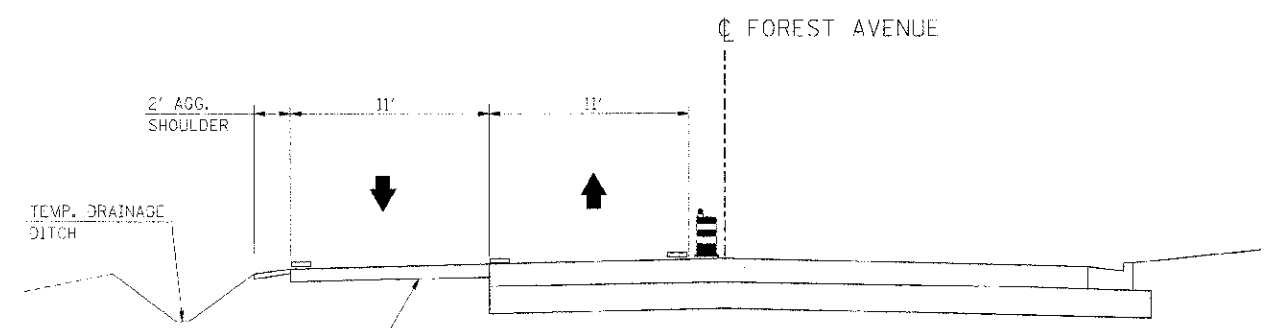


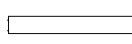

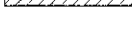



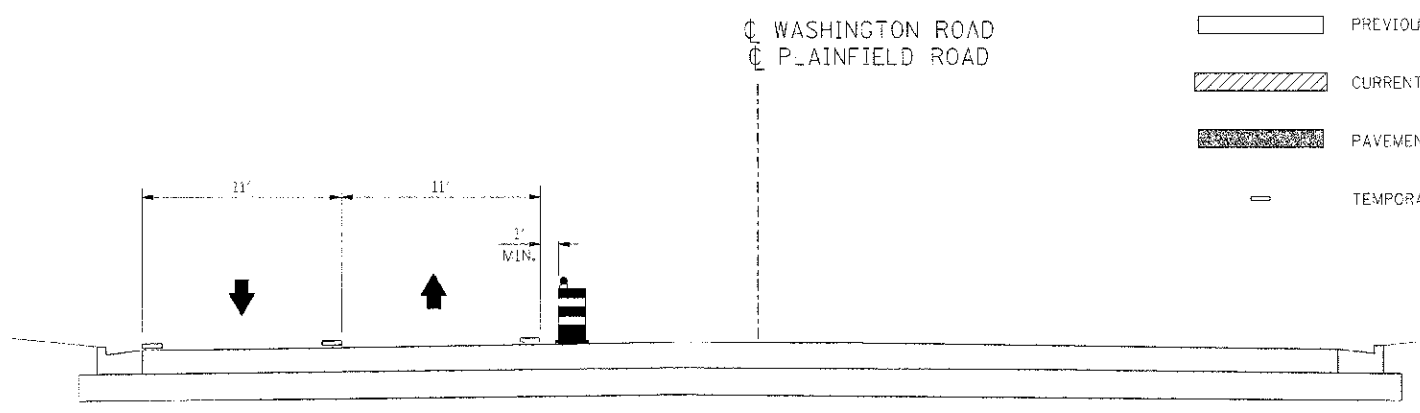
TYPICAL SECTION - STAGE 2 AND 2A  
(LOOKING NORTH)  
STA. 46+32 TO STA. 53+10

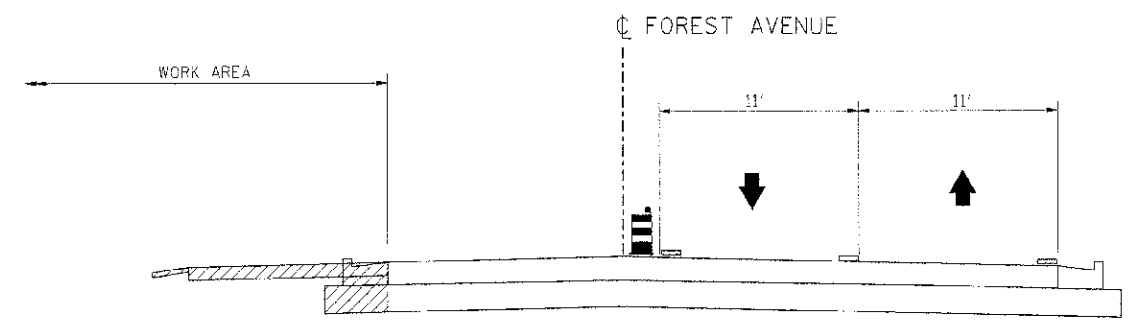


TYPICAL SECTION - STAGE 2B  
(LOOKING NORTH)  
STA. 46+32 TO STA. 53+10

**LEGEND**

-  VERTICAL PANEL
-  DRUM WITH STEADY BURNING LIGHT
-  TRAFFIC FLOW
-  PREVIOUS STAGE CONSTRUCTION
-  CURRENT STAGE CONSTRUCTION
-  PAVEMENT REMOVAL
-  TEMPORARY PAVEMENT MARKING



TYPICAL SECTION - STAGE 2 AND 2A  
(LOOKING NORTH)  
STA. 195+25 TO STA. 209+00

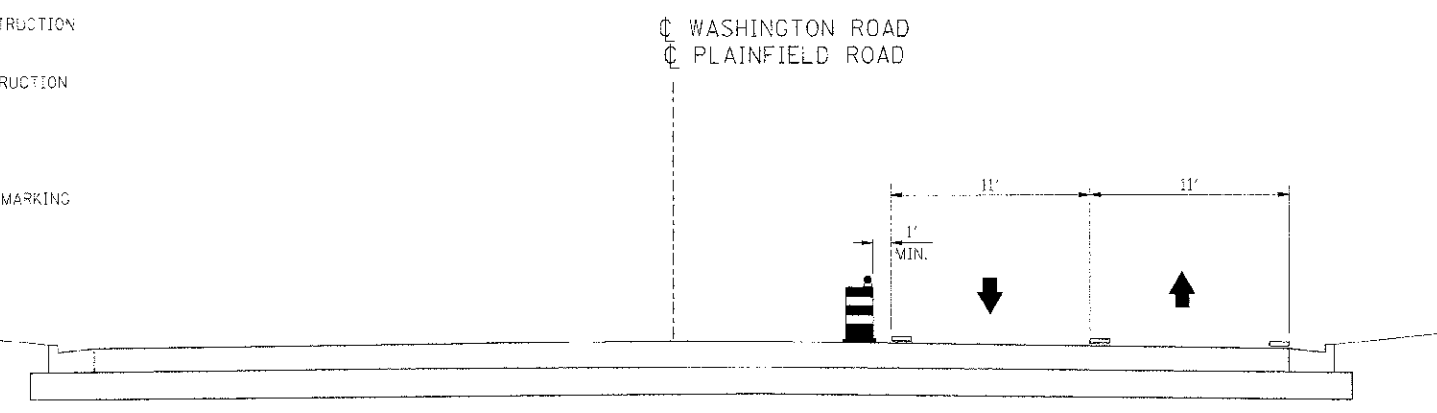

TYPICAL SECTION - STAGE 2B  
(LOOKING NORTH)  
STA. 195+25 TO STA. 209+00

IE PROJ: 66420  
 PLOT DATE: 7/3/2012  
 FILE NAME: G:\585825\DRAWING\7\_MOT\_T5\_202511

REVISIONS	
NAME	DATE

ILLINOIS DEPARTMENT OF TRANSPORTATION  
**MAINTENANCE OF TRAFFIC**  
**STAGE 2 & SUBSTAGES**  
**TYPICAL SECTIONS - SIDEROADS**

SCALE: NONE  
 DATE: 7/3/2012

DRAWN BY: AAD  
 CHECKED BY: RG