






F.A.D. RTE.	SECTION	COUNTY	TOTAL SHEETS	SHEET NO.
311	1-11 R	KENDAL	514	138
STA.	TC STA.			
FED. ROAD DIST. NO.	ILL. PROJ. NO.	FED. AID PROJECT		

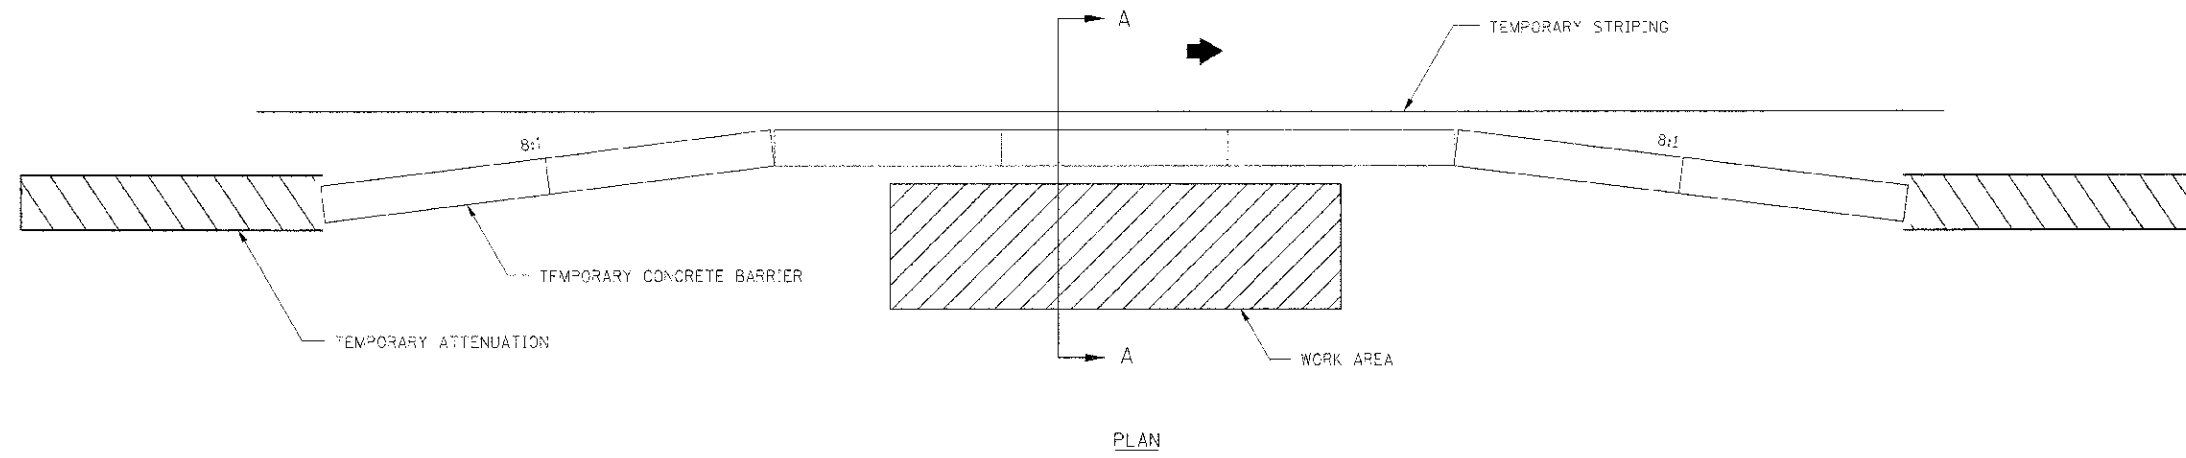

PLAN
PAVEMENT DROP OFF DETAIL
WITH TEMPORARY CONCRETE BARRIER


LEGEND

-  DRUM WITH STEADY BURNING LIGHT
-  TEMPORARY CONCRETE BARRIER
-  TRAFFIC FLOW
-  TEMPORARY PAVEMENT MARKING


DROP OFF TREATMENT TABLE

W DISTANCE FROM TRAVELED WAY TO DROP OFF	DROP OFF	REQUIRED CHANNELIZATION
> 3' TO CLEAR ZONE	≤ 24"	TYPE 2 BARRICADES @ 50' SPACING
≤ 3' IF LENGTH IS < 0.5 MILE, OR DURATION IS < 48 HOURS	> 18", ≤ 24"	TYPE 2 BARRICADES @ 50' SPACING
≤ 3'	≤ 18"	TYPE 2 BARRICADES @ 50' SPACING
≤ 3'	> 18", ≤ 24"	TEMPORARY CONCRETE BARRIER WITH ATTENUATION
ALL	> 24"	TEMPORARY CONCRETE BARRIER WITH ATTENUATION

BASED ON SPEED LIMIT < 45MPH.

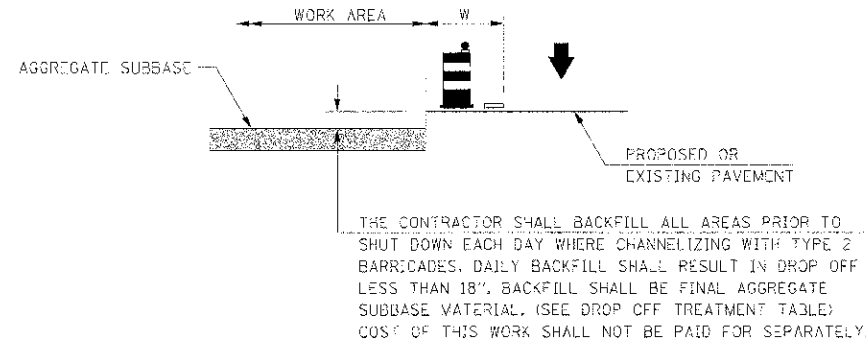


PAVEMENT DROP OFF DETAIL
WITH TYPE 2 BARRICADES

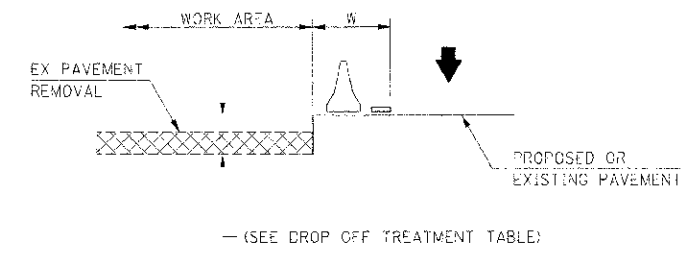

SECTION A-A

NOTES:

- IF TEMPORARY SIDEWALK IS LESS THAN 5', THE CONTRACTOR SHALL PROVIDE A 5' x 5' PASSING SPACE FOR EVERY 200' (MIN) OF CONTINUOUS TEMPORARY SIDEWALK PLACED.
- THE CONTRACTOR SHALL PLAN AND COORDINATE HIS WORK SO THAT EXISTING SIDEWALK ROUTES ARE MAINTAINED THROUGHOUT CONSTRUCTION. EXISTING PEDESTRIAN CROSSINGS SHALL EITHER BE KEPT OPEN AT ALL TIMES, OR A REASONABLE DETOUR SHALL BE PROVIDED. SIDEWALK DETOURS SHALL BE IN ACCORDANCE WITH STANDARD DRAWING 70:801.

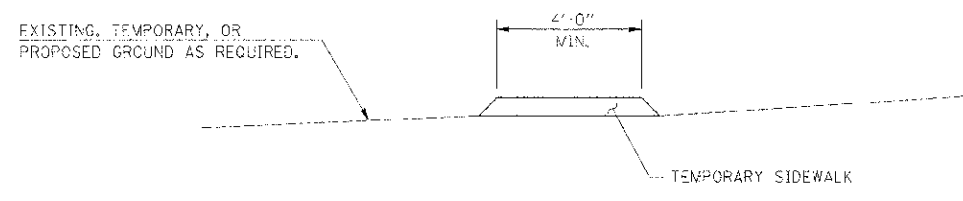

TEMPORARY SIDEWALK DETAIL

REVISIONS	
NAME	DATE

ILLINOIS DEPARTMENT OF TRANSPORTATION
**MAINTENANCE OF TRAFFIC
CONSTRUCTION DETAILS**
SCALE: NONE
DATE: 1/3/2012
DRAWN BY: AAD
CHECKED BY: RG

I.E. CONSULTANTS, INC. PROJECT NO. 66420-138
 DRAWING NO. 70:801-138
 DATE: 1/3/2012
 FILE NAME: 66420-138-70:801-138.DWG