
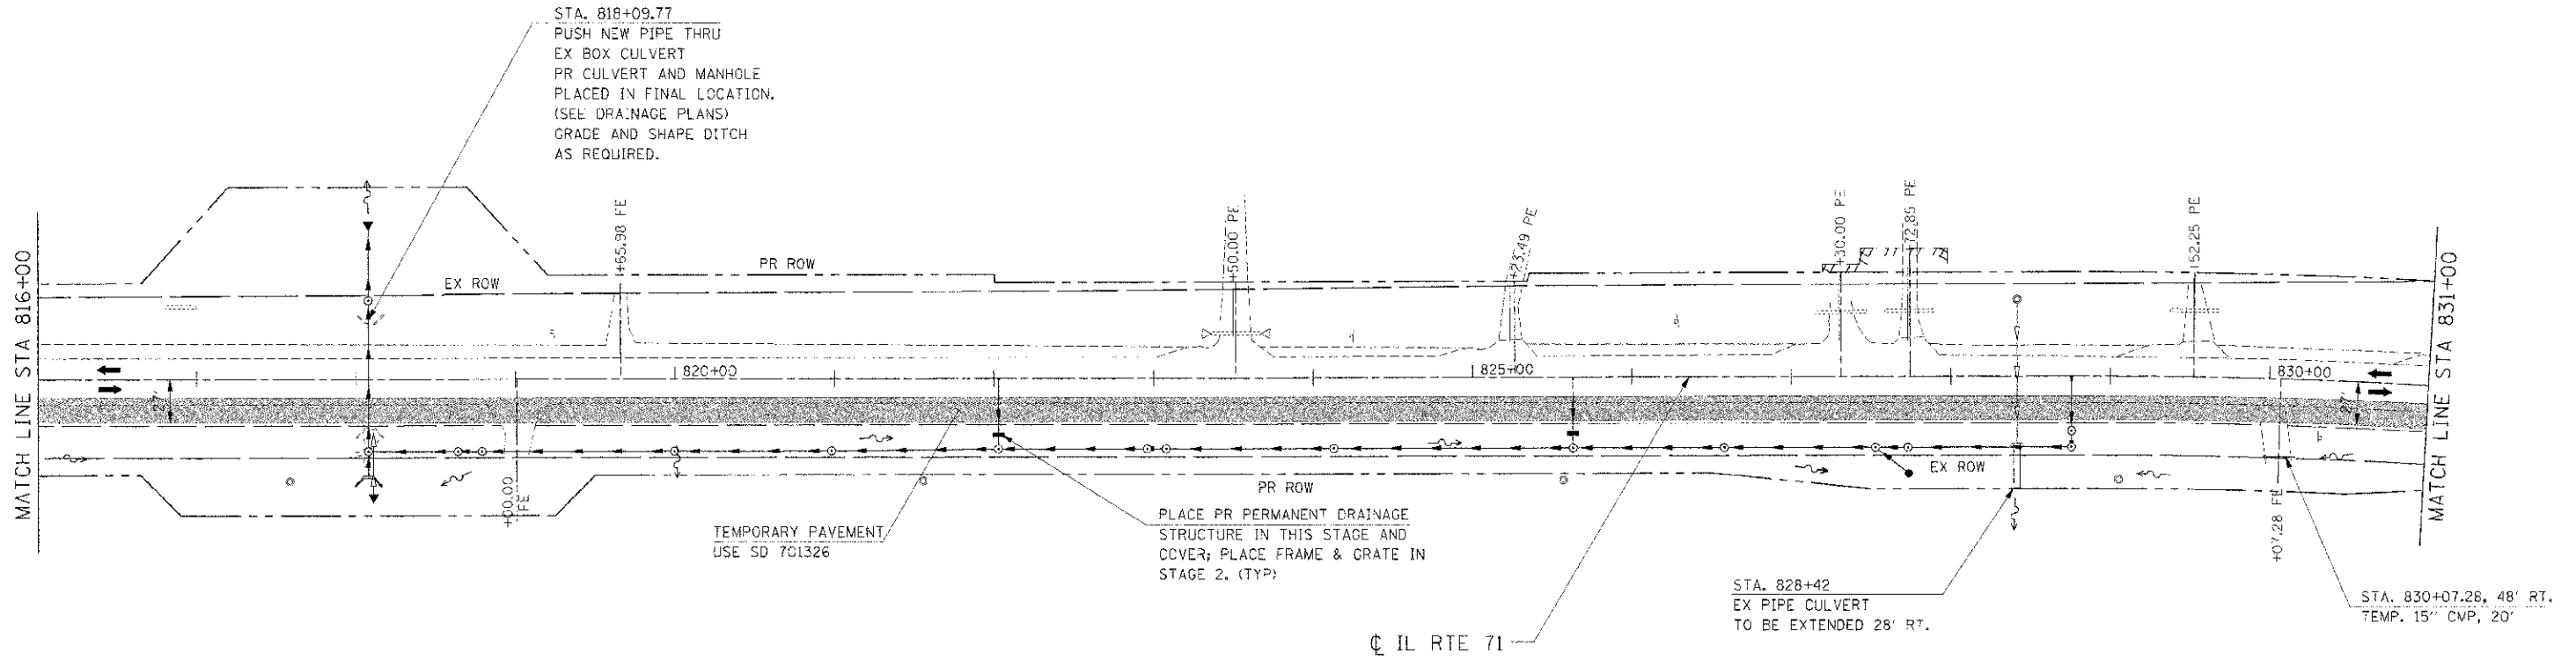


F.A.P. NO.	SECTION	COUNTY	TOTAL SHEETS	SHEET NO.
311	(1-D) R	KEOKUK	514	240
STA. 816+00	TO STA. 831+00			
FED. ROAD DIST. NO.	ILLINOIS FED. AID PROJECT			

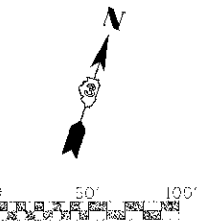

LEGEND

- DRUM
- VERTICAL PANEL
- TYPE III BARRICADE
- TRAFFIC FLOW
- STAGE CONSTRUCTION
- TEMPORARY WIDENING / PAVEMENT

NOTE:

- CONTRACTOR SHALL MAINTAIN ACCESS TO ENTRANCES AND SIDE ROADS AT ALL TIMES EXCEPT AS NOTED TO BE CLOSED.
- SEE "REMOVAL PLANS" FOR LOCATIONS OF REQUIRED PATCHING FOR DRAINAGE TO BE INSTALLED IN PRE-STAGE 1.

REVISIONS	
NAME	DATE

ILLINOIS DEPARTMENT OF TRANSPORTATION
**MAINTENANCE OF TRAFFIC
 PRE-STAGE 1 (IL RTE 71)
 STA 816+00 TO STA 831+00**

SCALE: 1"=50'
 DATE: 7/3/2012
 DRAWN BY: _____
 CHECKED BY: RG

IE PROJ: 65050025
 PLOT DATE: 7/3/2012
 FILE NAME: J:\65050025\LAB\01_IL_40_PREL04.DWG