
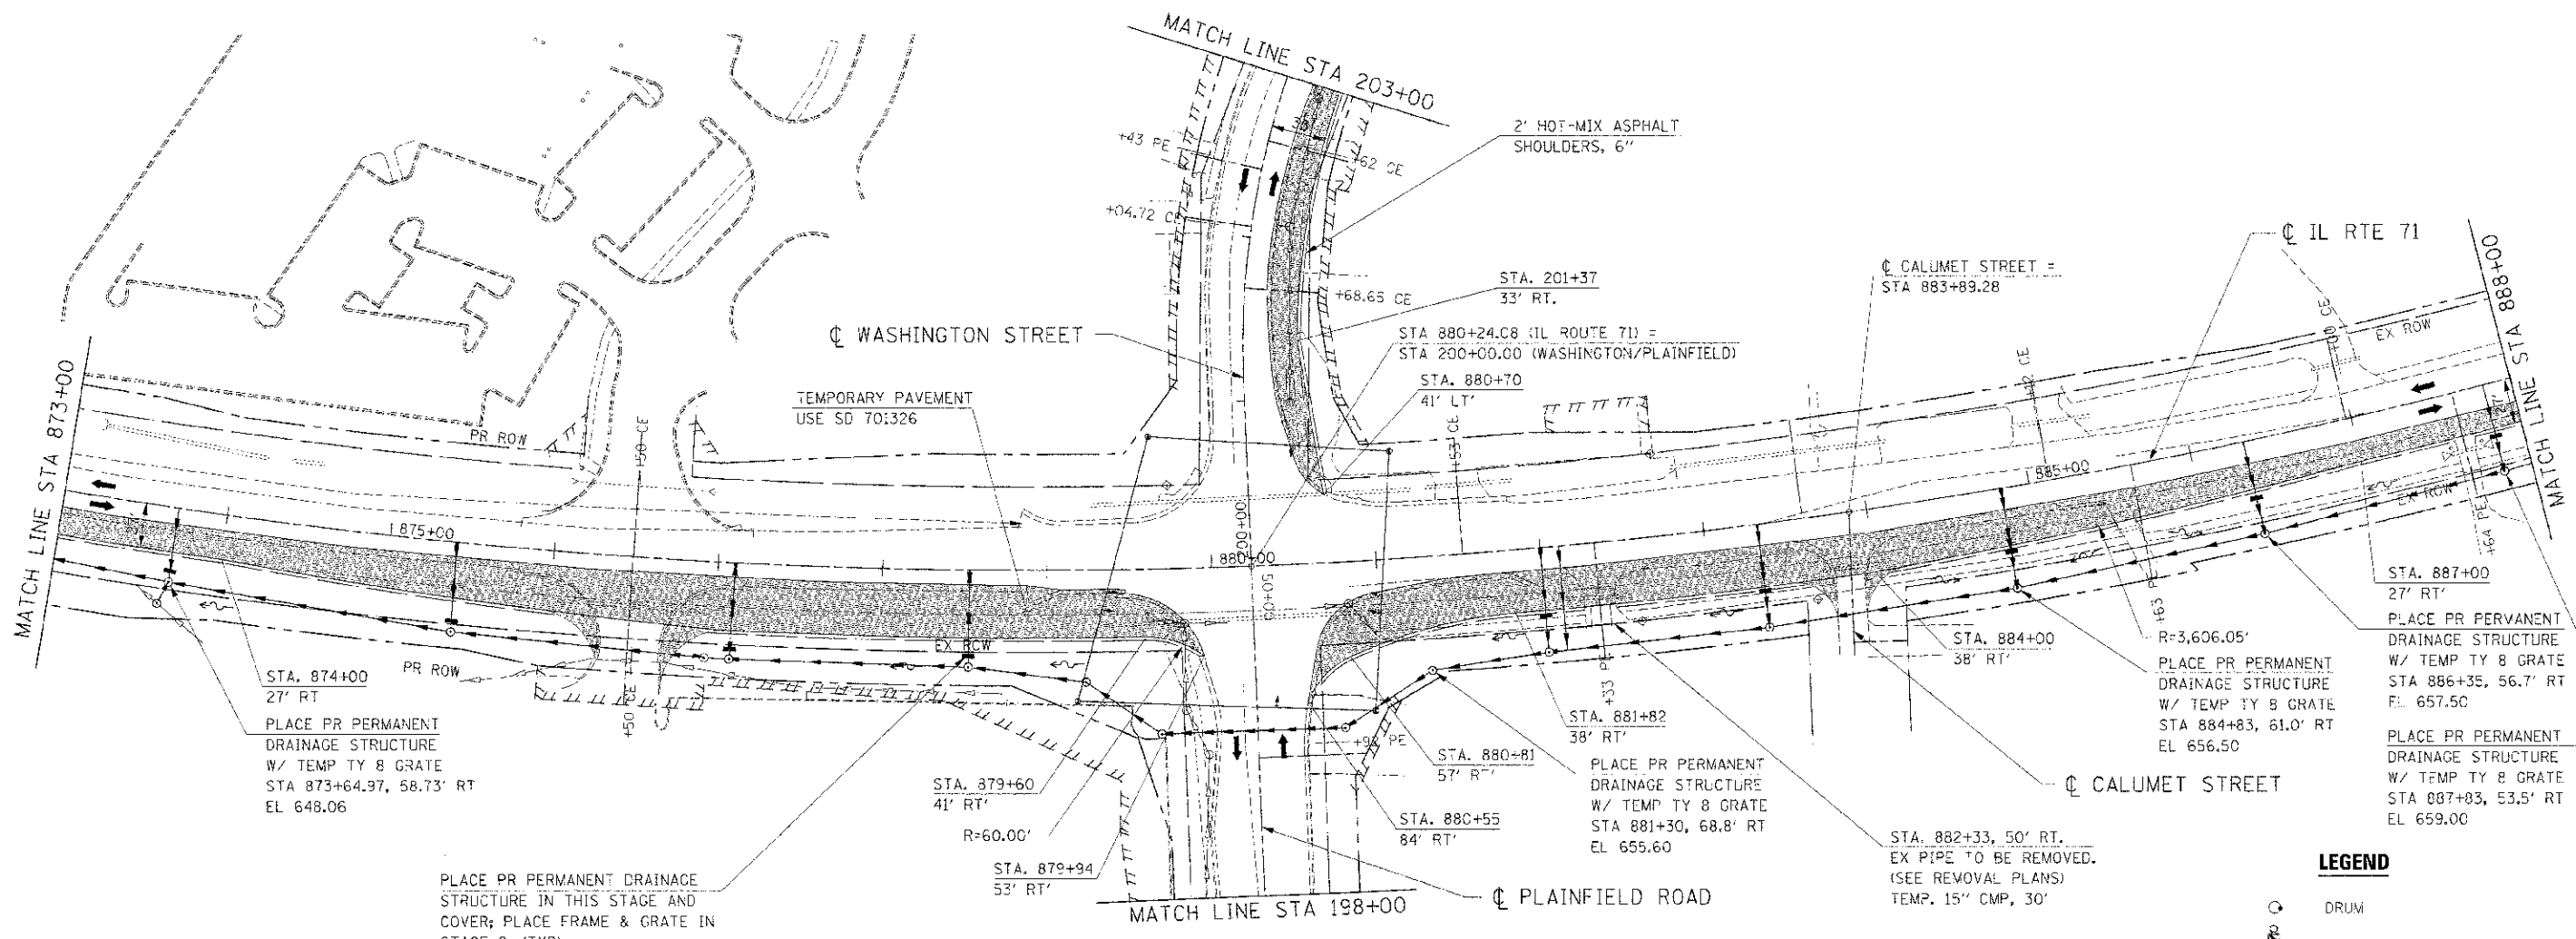


F.S.P. RTE.	SECTION	COUNTY	TOTAL SHEETS	SHEET NO.
311	(1-D) R	KENDALL	514	144
STA. 873+00		TO STA. 888+00		
ILL. ROAD DIST. NO.		ILLINOIS FFD. AID PROJECT		

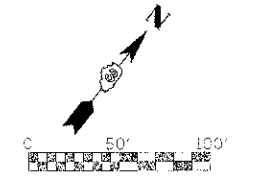

LEGEND

- DRUM
- VERTICAL PANEL
- TYPE III BARRICADE
- TRAFFIC FLOW
- STAGE CONSTRUCTION
- TEMPORARY WIDENING / PAVEMENT

2 CENTERED CURVE
300' - 50'
16' OFFSET

NOTES:

- CONTRACTOR SHALL MAINTAIN ACCESS TO ENTRANCES AND SIDE ROADS AT ALL TIMES EXCEPT AS NOTED TO BE CLOSED.
- SEE "REMOVAL PLANS" FOR LOCATIONS OF REQUIRED PATCHING FOR DRAINAGE TO BE INSTALLED IN PRE-STAGE 1.

REVISIONS	
NAME	DATE

ILLINOIS DEPARTMENT OF TRANSPORTATION
**MAINTENANCE OF TRAFFIC
PRE-STAGE 1 (IL RTE 71)
STA 873+00 TO STA 888+00**
SCALE: 1"=50'
DATE: 7/3/2012
DRAWN BY: _____
CHECKED BY: RC

IE PROJ: 6506205
 PLOT DATE: 7/3/2012
 FILE NAME: G:\SR06205\CAD\1171\MOT_PIE1.BLD.SHT