
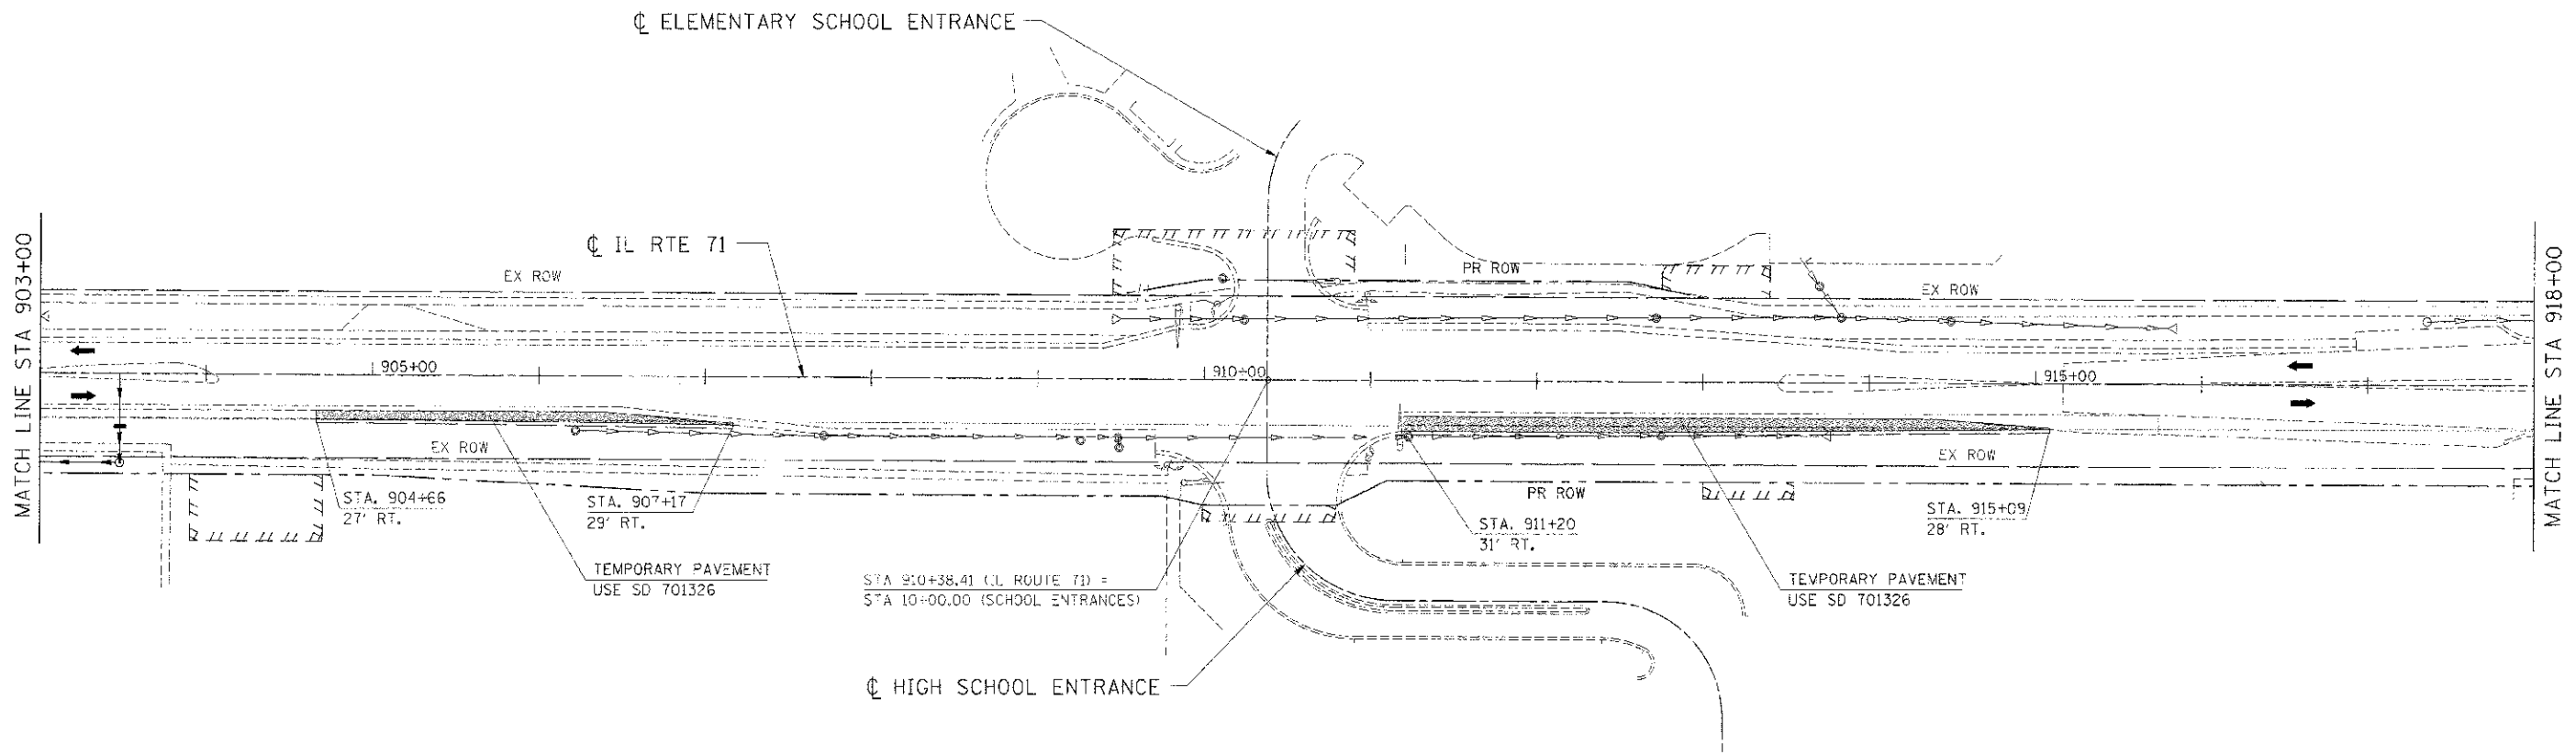


F.A.P. RTE.	SECTION	COUNTY	TOTAL SHEETS	SHEET NO.
311	(-)-R	KENDALL	514	146
STA. 903+00		TO STA. 918+00		
FED. ROAD DIST. NO.		ILLINOIS		FED. AID PROJECT

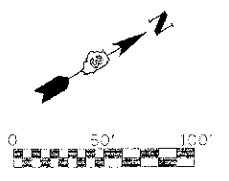

LEGEND

- DRUM
- VERTICAL PANEL
- TYPE III BARRICADE
- TRAFFIC FLOW
- STAGE CONSTRUCTION
- TEMPORARY WIDENING / PAVEMENT

NOTE:

1. CONTRACTOR SHALL MAINTAIN ACCESS TO ENTRANCES AND SIDE ROADS AT ALL TIMES EXCEPT AS NOTED TO BE CLOSED.
2. SEE "REMOVAL PLANS" FOR LOCATIONS OF REQUIRED PATCHING FOR DRAINAGE TO BE INSTALLED IN PRE-STAGE 1.

REVISIONS	
NAME	DATE

ILLINOIS DEPARTMENT OF TRANSPORTATION

**MAINTENANCE OF TRAFFIC
PRE-STAGE 1 (IL RTE 71)
STA 903+00 TO STA 918+00**

SCALE: 1"=50'
DATE: 7/3/2012

DRAWN BY:
CHECKED BY: PG

IE_P001_1096025
 PLOT DATE = 7/3/2012
 FILE NAME = G:\SR\025\ORDINAL 71.MDL.PREL.02.SHT