
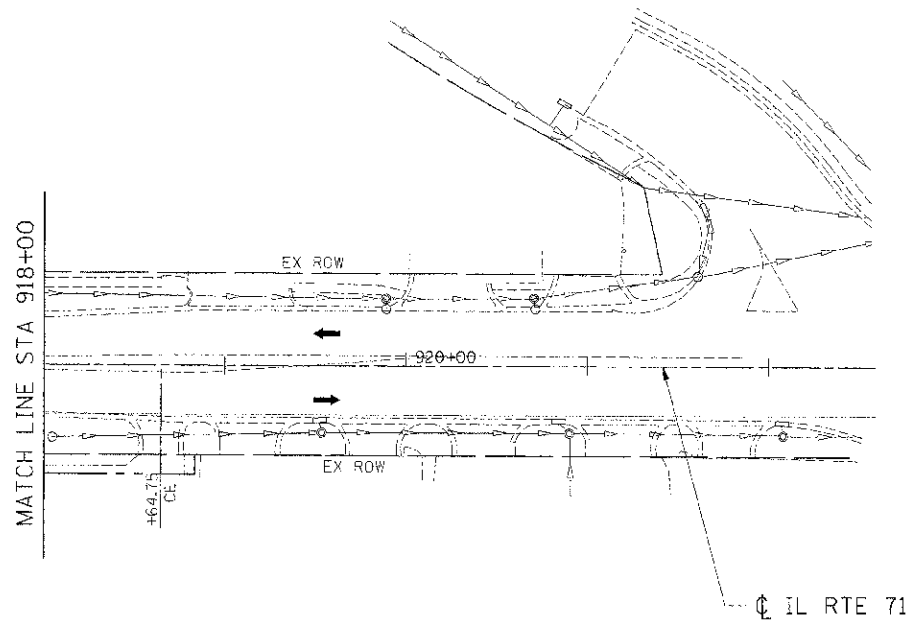


STATE	SECTION	COUNTY	TOTAL SHEETS
311	(1-1) R	KENDALL	147
STA. 918+00	TO STA. 921+00		
FED. ROAD DIST. NO.	ILLINOIS	FED. AID PROJECT	

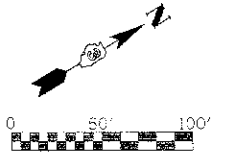

**LEGEND**

- DRUM
- VERTICAL PANEL
- TYPE III BARRICADE
- TRAFFIC FLOW
- STAGE CONSTRUCTION
- TEMPORARY WIDENING / PAVEMENT

**NOTE:**

- CONTRACTOR SHALL MAINTAIN ACCESS TO ENTRANCES AND SIDE ROADS AT ALL TIMES EXCEPT AS NOTED TO BE CLOSED.
- SEE "REMOVAL PLANS" FOR LOCATIONS OF REQUIRED PATCHING FOR DRAINAGE TO BE INSTALLED IN PRE-STAGE 1.

REVISIONS	
NAME	DATE

ILLINOIS DEPARTMENT OF TRANSPORTATION

**MAINTENANCE OF TRAFFIC  
PRE-STAGE 1 (IL RTE 71)  
STA 918+00 TO STA 921+00**

SCALE: 1"=50'  
DATE: 7/3/2012

DRAWN BY:  
CHECKED BY: RC

IE PROJ: 080025  
 R.D. DATE: 7/3/2012  
 FILE NAME: 5ASB2R2ACRD\IL71.MDF\_P1R11.DWG