
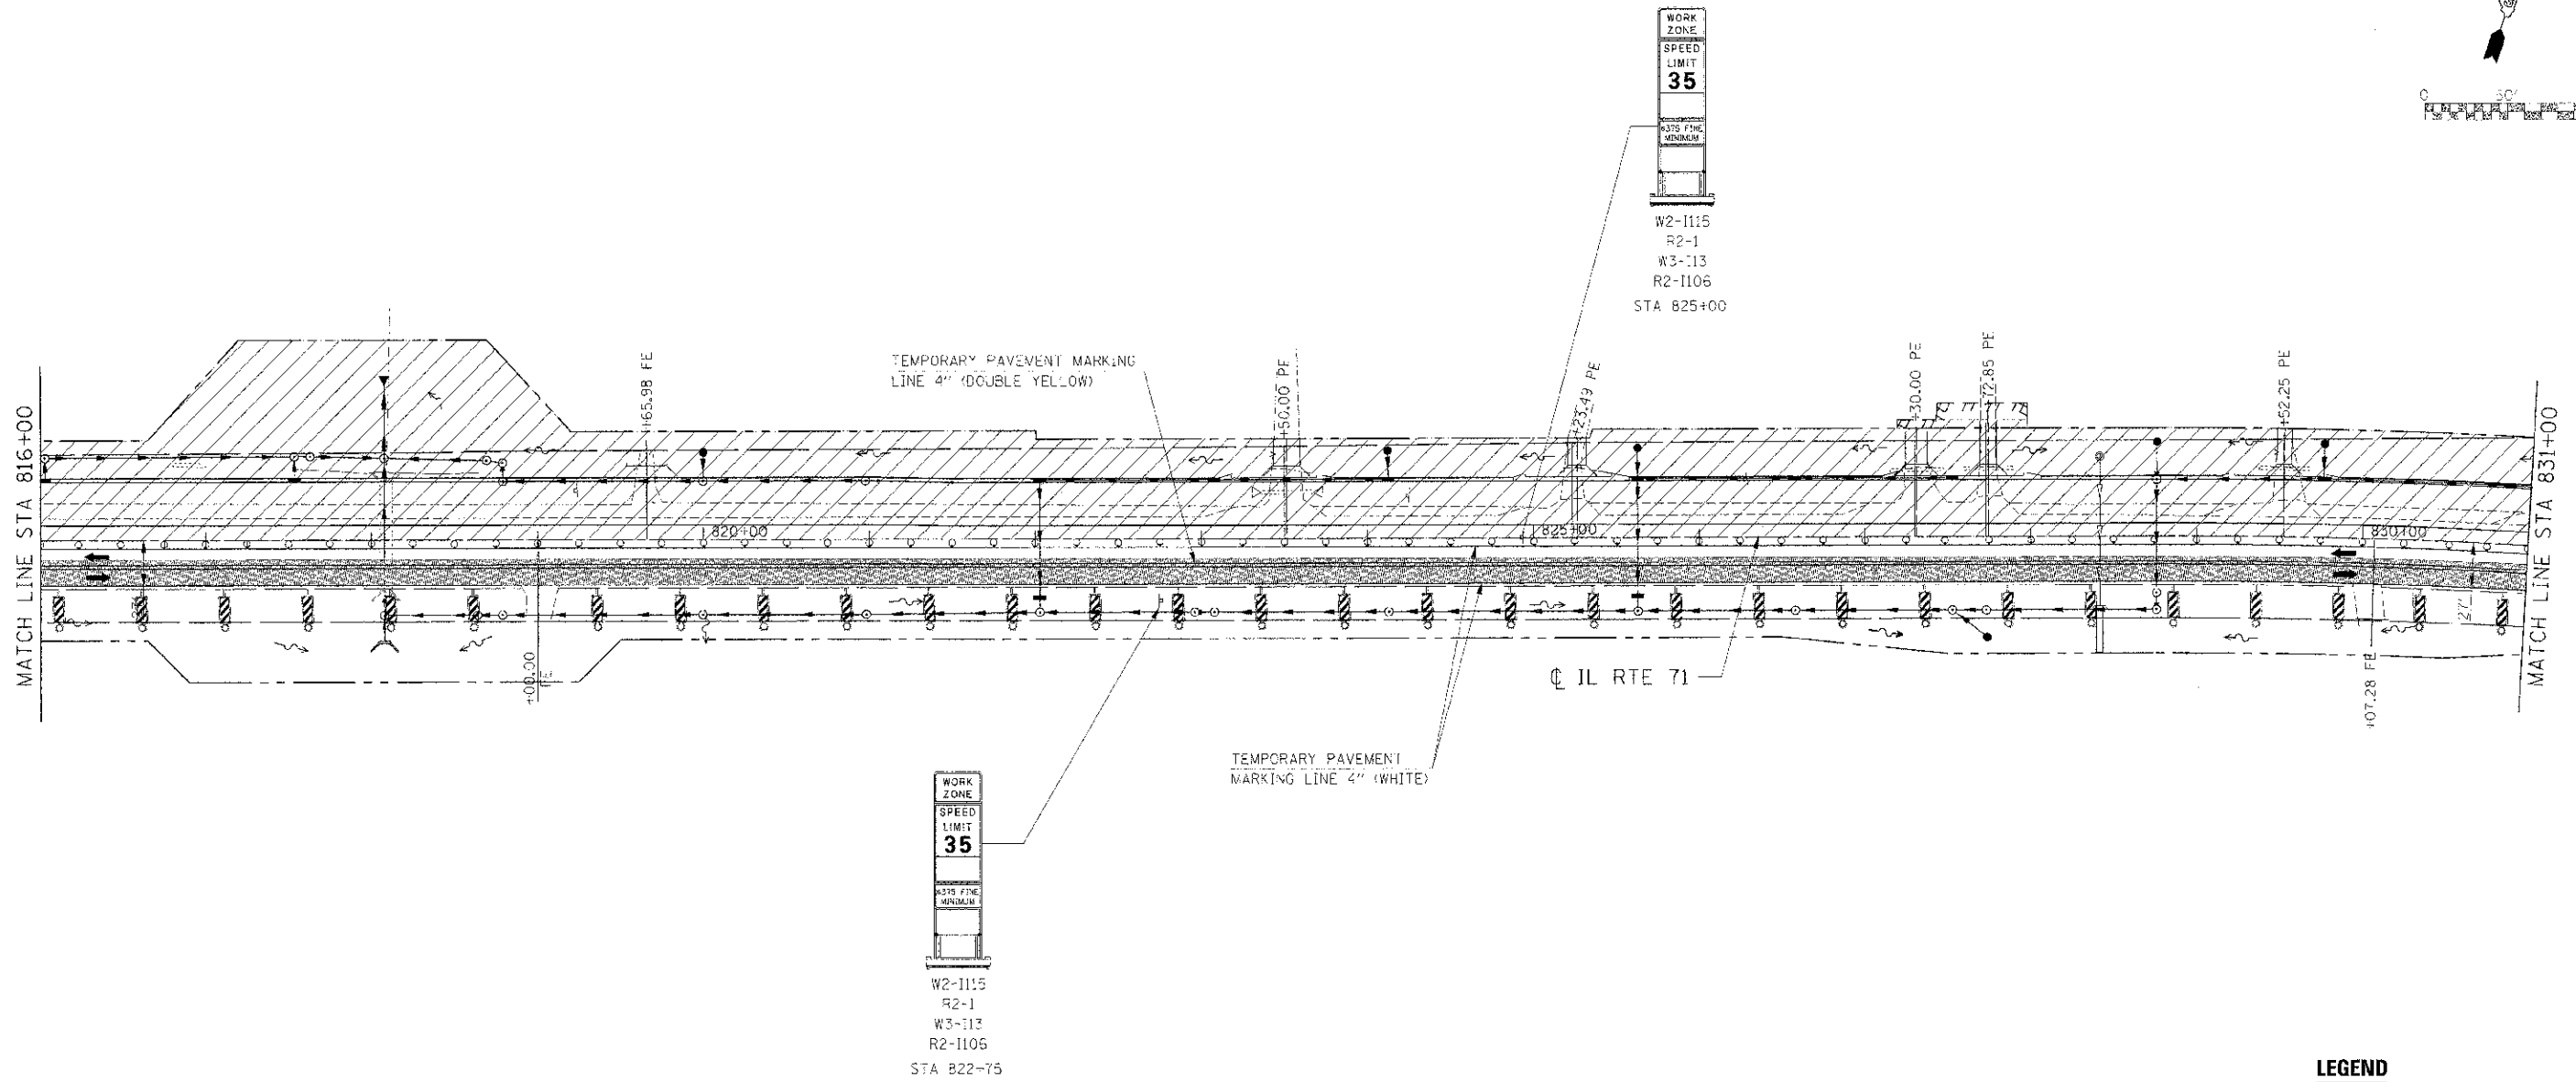


F.A.P. RTE.	SECTION	COUNTY	TOTAL SHEETS	SHEET NO.
3.1	(I-1) R	KENDALL	151	151
STA. 816+00	TO STA. 831+00			
FED. ROAD DIST. NO.	ILLINOIS	FED. AID PROJECT		

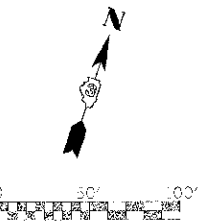

LEGEND

- DRUM
- VERTICAL PANEL
- TYPE III BARRICADE
- TRAFFIC FLOW
- STAGE CONSTRUCTION
- TEMPORARY WIDENING / PAVEMENT

NOTE:
 CONTRACTOR SHALL MAINTAIN ACCESS TO ENTRANCES AND SIDE ROADS AT ALL TIMES EXCEPT AS NOTED TO BE CLOSED.

REVISIONS	
NAME	DATE

ILLINOIS DEPARTMENT OF TRANSPORTATION
MAINTENANCE OF TRAFFIC
STAGE 1 (IL RTE 71)
STA 816+00 TO STA 831+00

SCALE: 1"=50'
 DATE: 7/3/2012

DRAWN BY:
 CHECKED BY: RC

IE PROJ: 66420
 PL 01 DATE: 7/3/2012
 FILE NAME: G:\AS\66420\CAD\11 71.MOT.1.DWG.T