
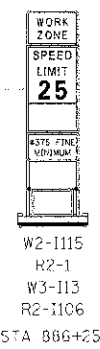
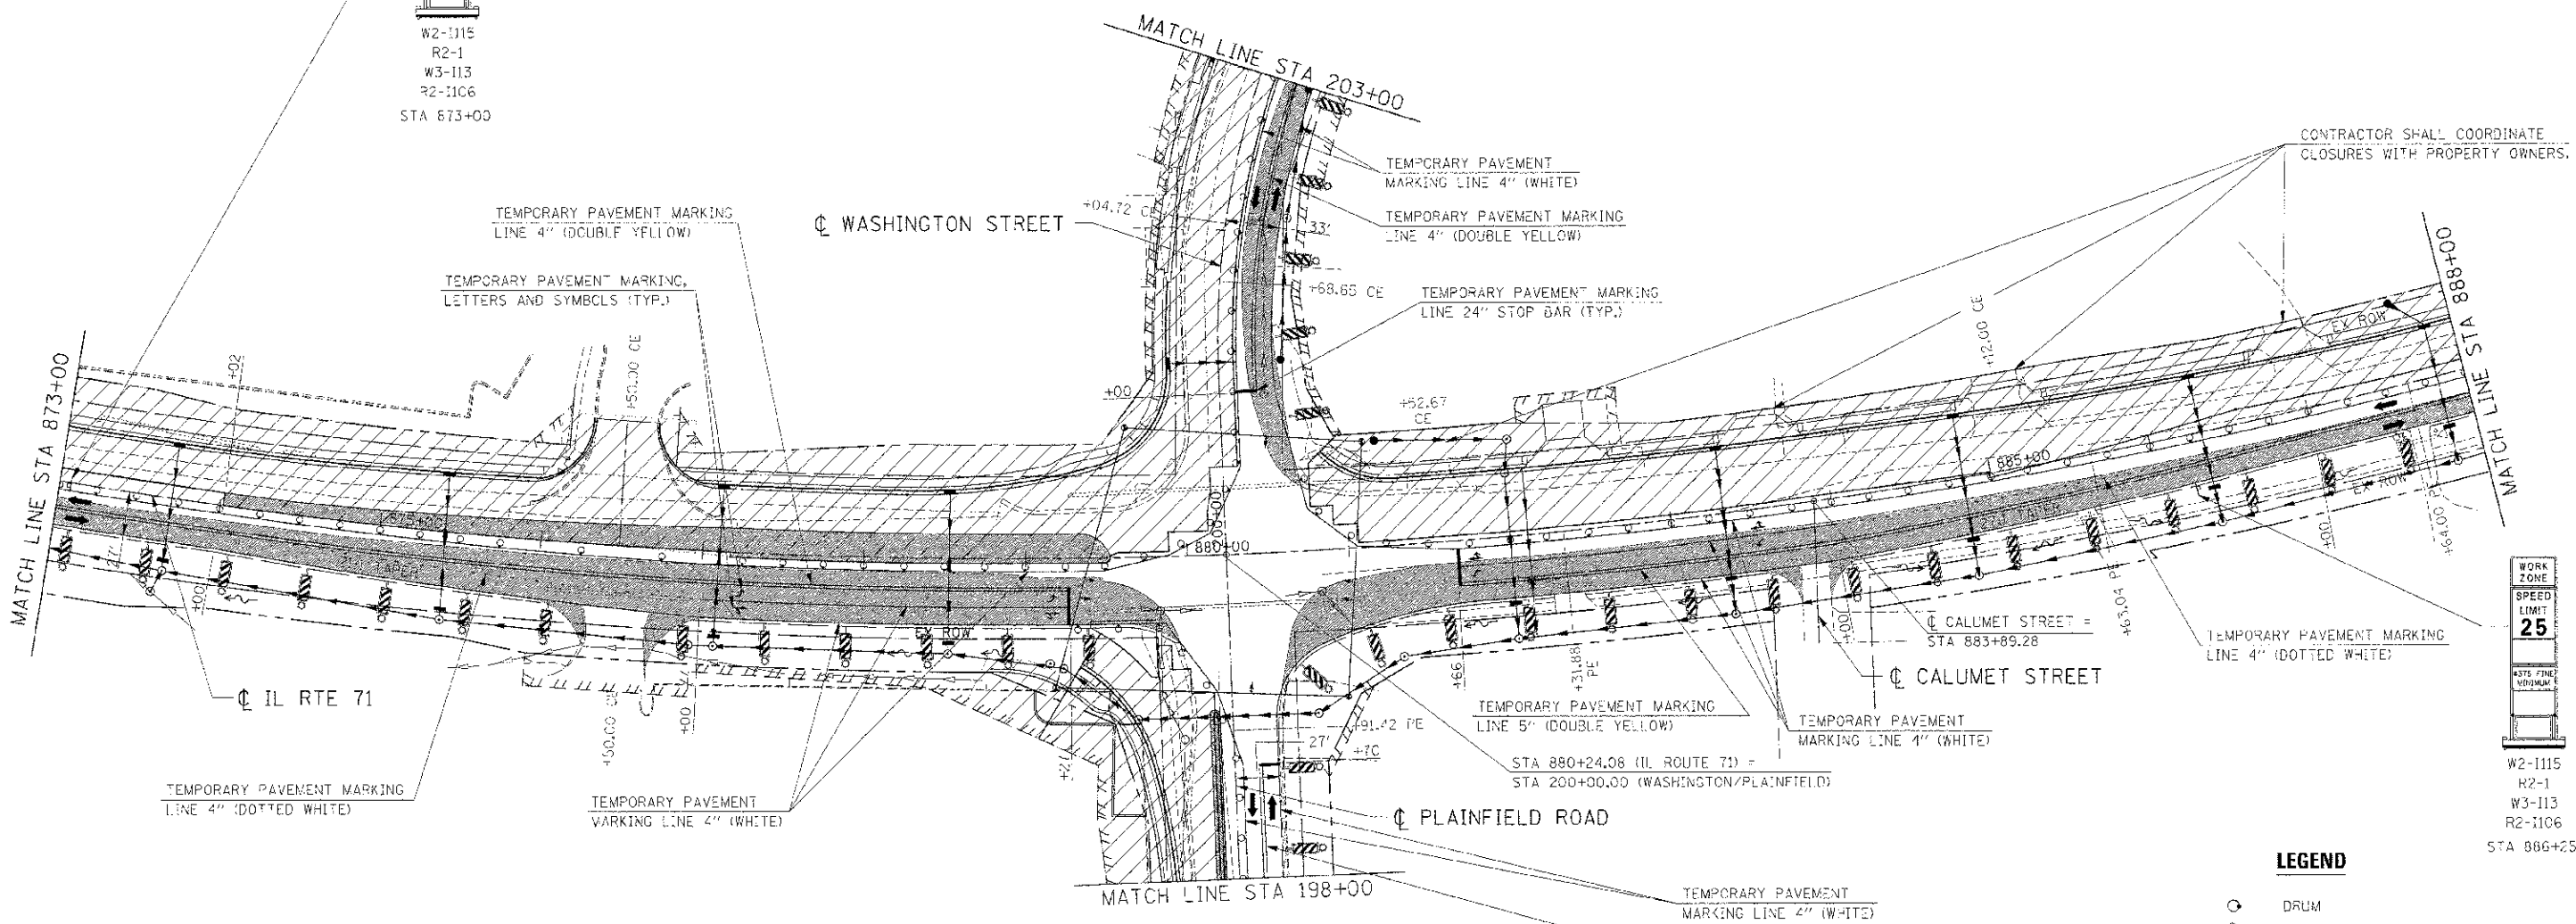
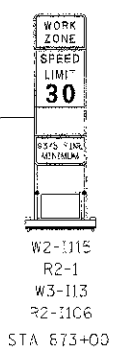


SECTION	COUNTY	TOTAL SHEETS	NO.
311 (1-1) R	KENDALL	514	155
STA. 873+00	TO STA. 888+00		
ILLINOIS FED. AID PROJECT			

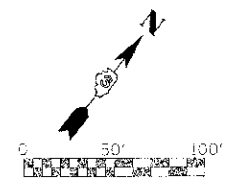

LEGEND

- DRUM
- VERTICAL PANEL
- TYPE III BARRICADE
- TRAFFIC FLOW
- STAGE CONSTRUCTION
- TEMPORARY WIDENING / PAVEMENT

REVISIONS	
NAME	DATE

ILLINOIS DEPARTMENT OF TRANSPORTATION

**MAINTENANCE OF TRAFFIC
STAGE 1 (IL RTE 71)
STA 873+00 TO STA 888+00**

SCALE: 1"=50'
DATE: 7/3/2012

DRAWN BY: [blank]
CHECKED BY: RG

NOTE:
CONTRACTOR SHALL MAINTAIN ACCESS TO ENTRANCES AND SIDE ROADS AT ALL TIMES EXCEPT AS NOTED TO BE CLOSED.

IC PROJ: 5000025
 PLOT DATE: 7/3/2012
 FILE NAME: G:\500025\CAT\1\10111.DWG