
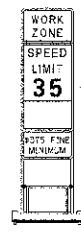
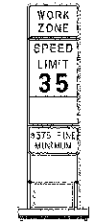
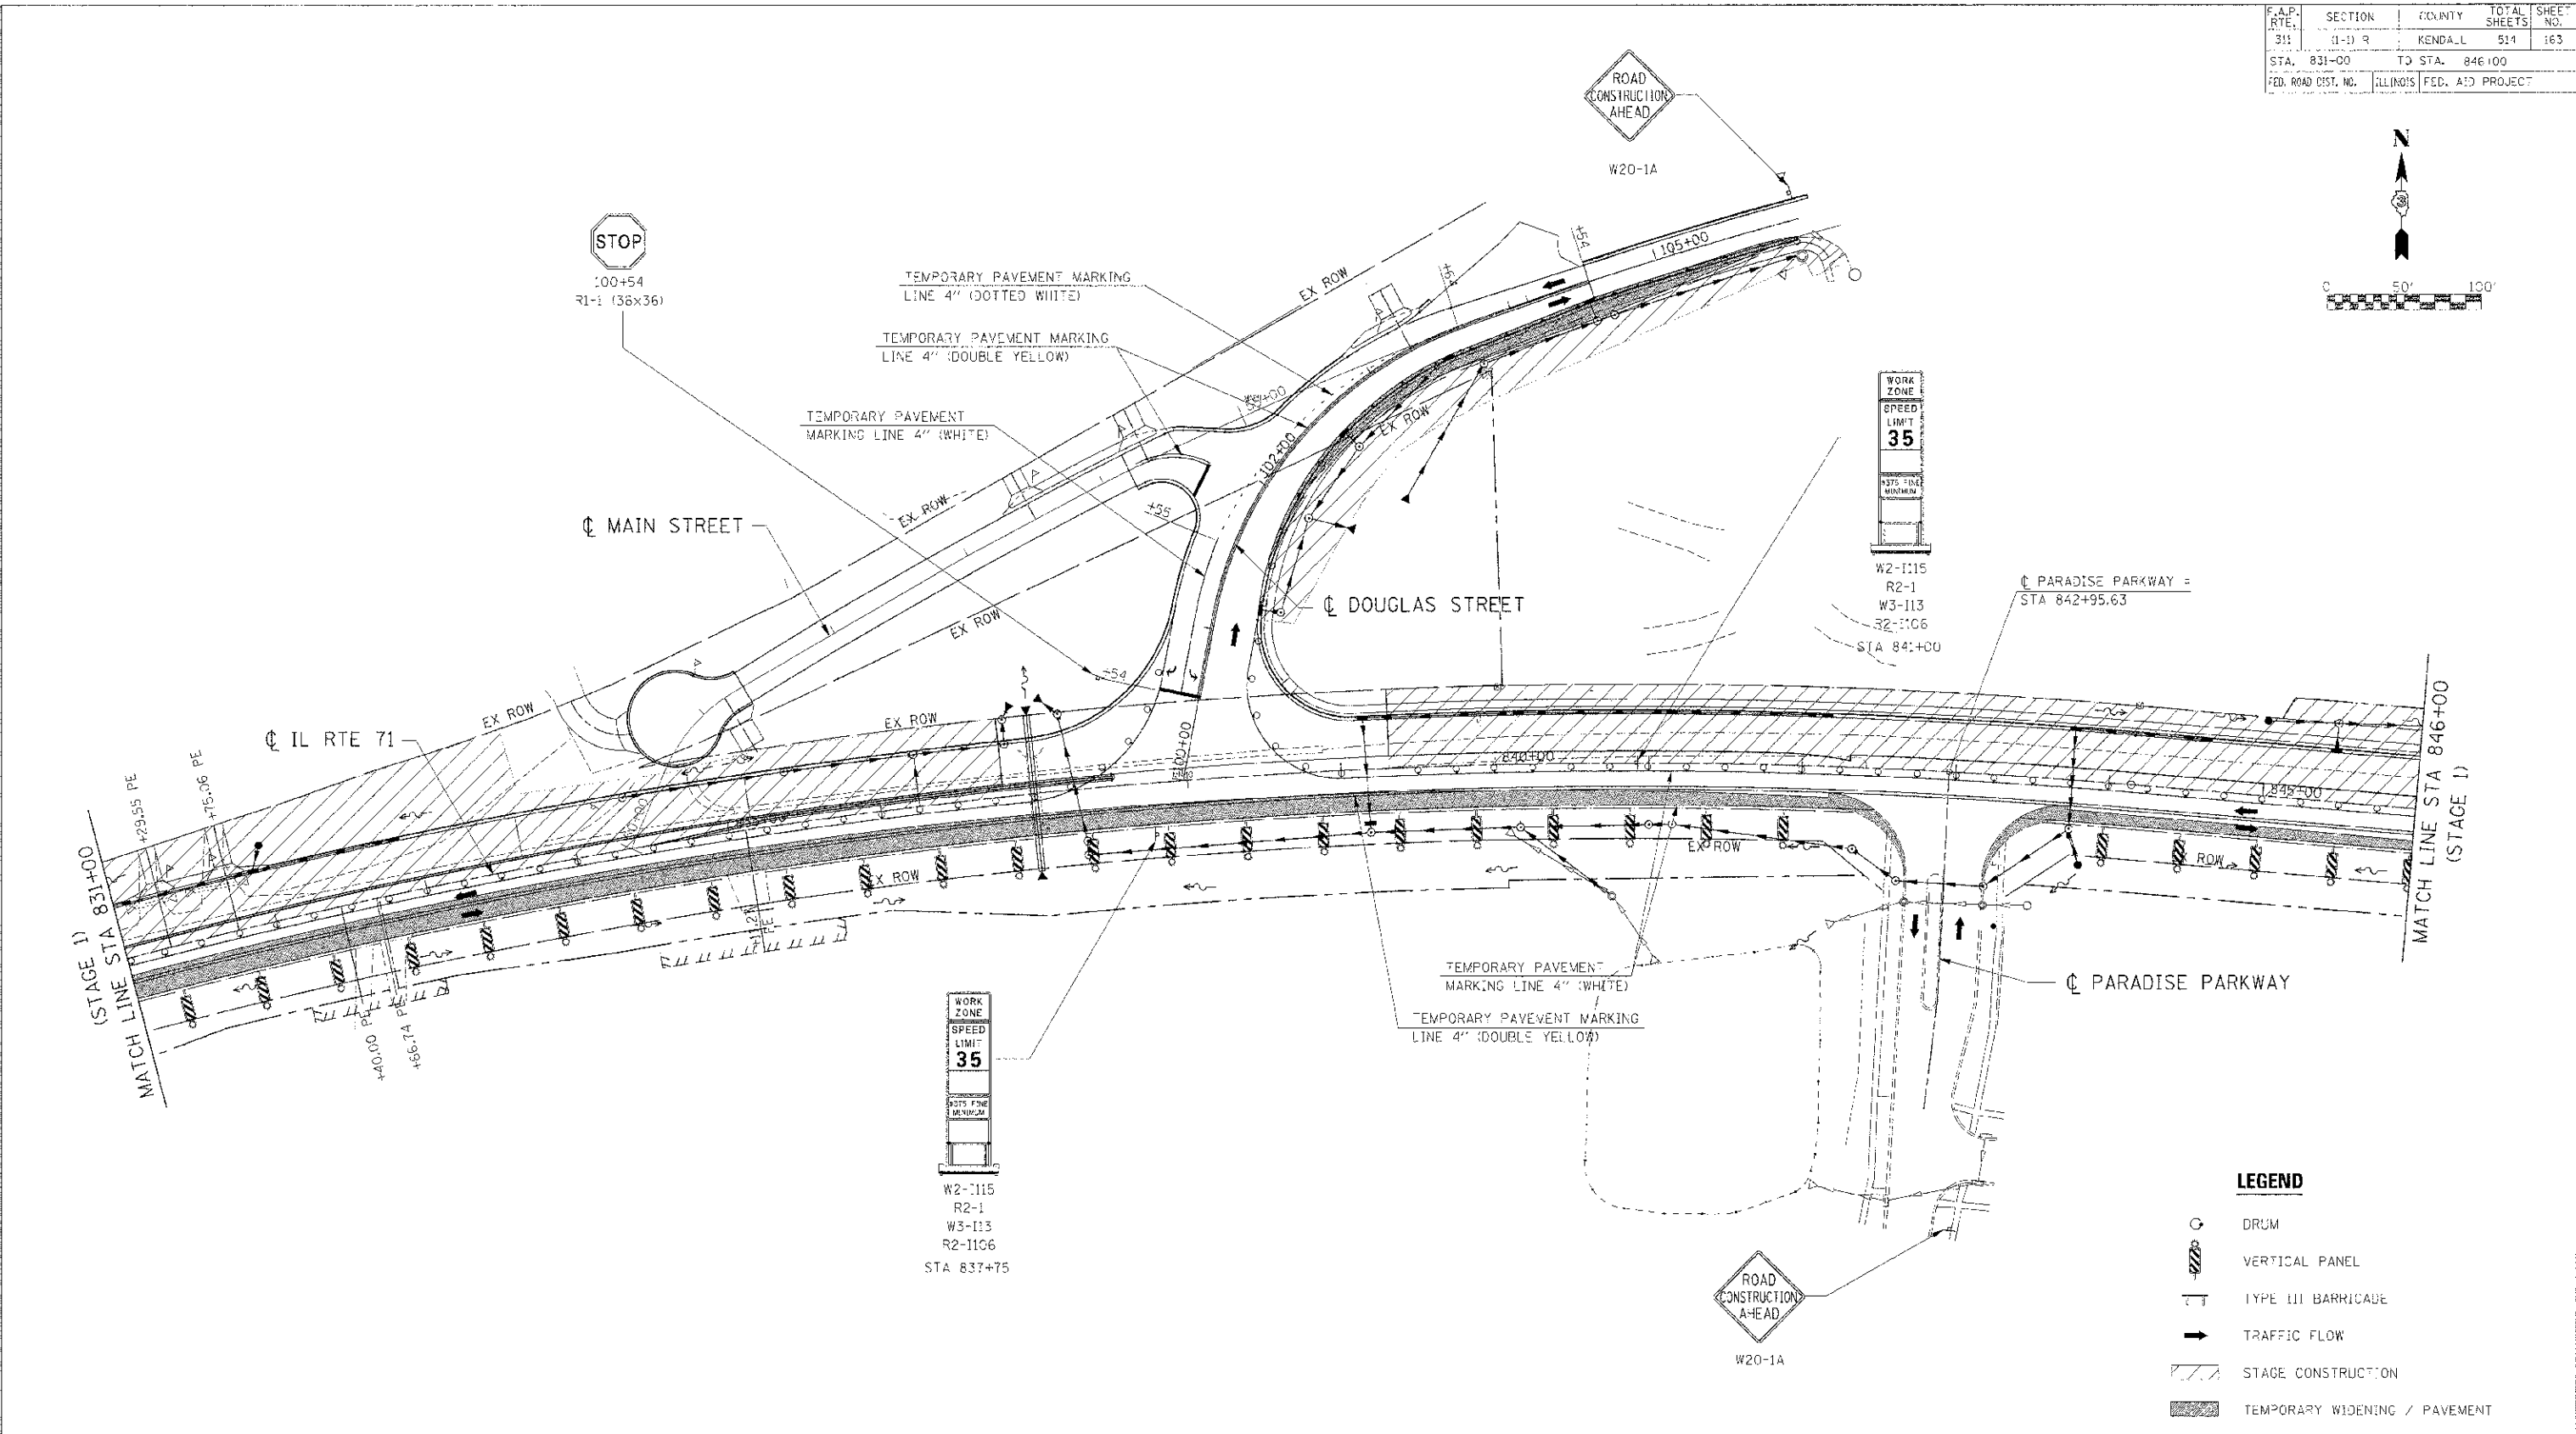


CONTRACT NO. 66420				
F.A.P. RTE.	SECTION	COUNTY	TOTAL SHEETS	SHEET NO.
311	(1-1) R	KENDALL	514	163
STA. 831+00	TO STA. 846+00			
FED. ROAD DIST. NO.	ILLINOIS	FED. AID PROJECT		

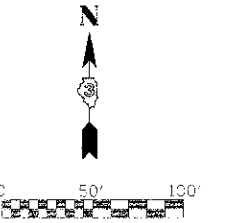

LEGEND

- DRUM
- VERTICAL PANEL
- TYPE III BARRICADE
- TRAFFIC FLOW
- STAGE CONSTRUCTION
- TEMPORARY WIDENING / PAVEMENT

NOTE:
CONTRACTOR SHALL MAINTAIN ACCESS TO ENTRANCES AND SIDE ROADS AT ALL TIMES EXCEPT AS NOTED TO BE CLOSED.

REVISIONS	
NAME	DATE

ILLINOIS DEPARTMENT OF TRANSPORTATION
MAINTENANCE OF TRAFFIC
STAGE 1C (IL RTE 71)
STA 831+00 TO STA 846+00

SCALE: 1"=50'
DATE: 7/3/2012
DRAWN BY: [blank]
CHECKED BY: RG

IE PROJ: 5805235
 PLOT DATE: 7/3/2012
 PLOT NAME: G:\PROJECTS\1030_71_MOT_1C_PLOT.dwg