
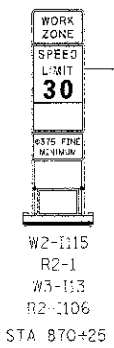
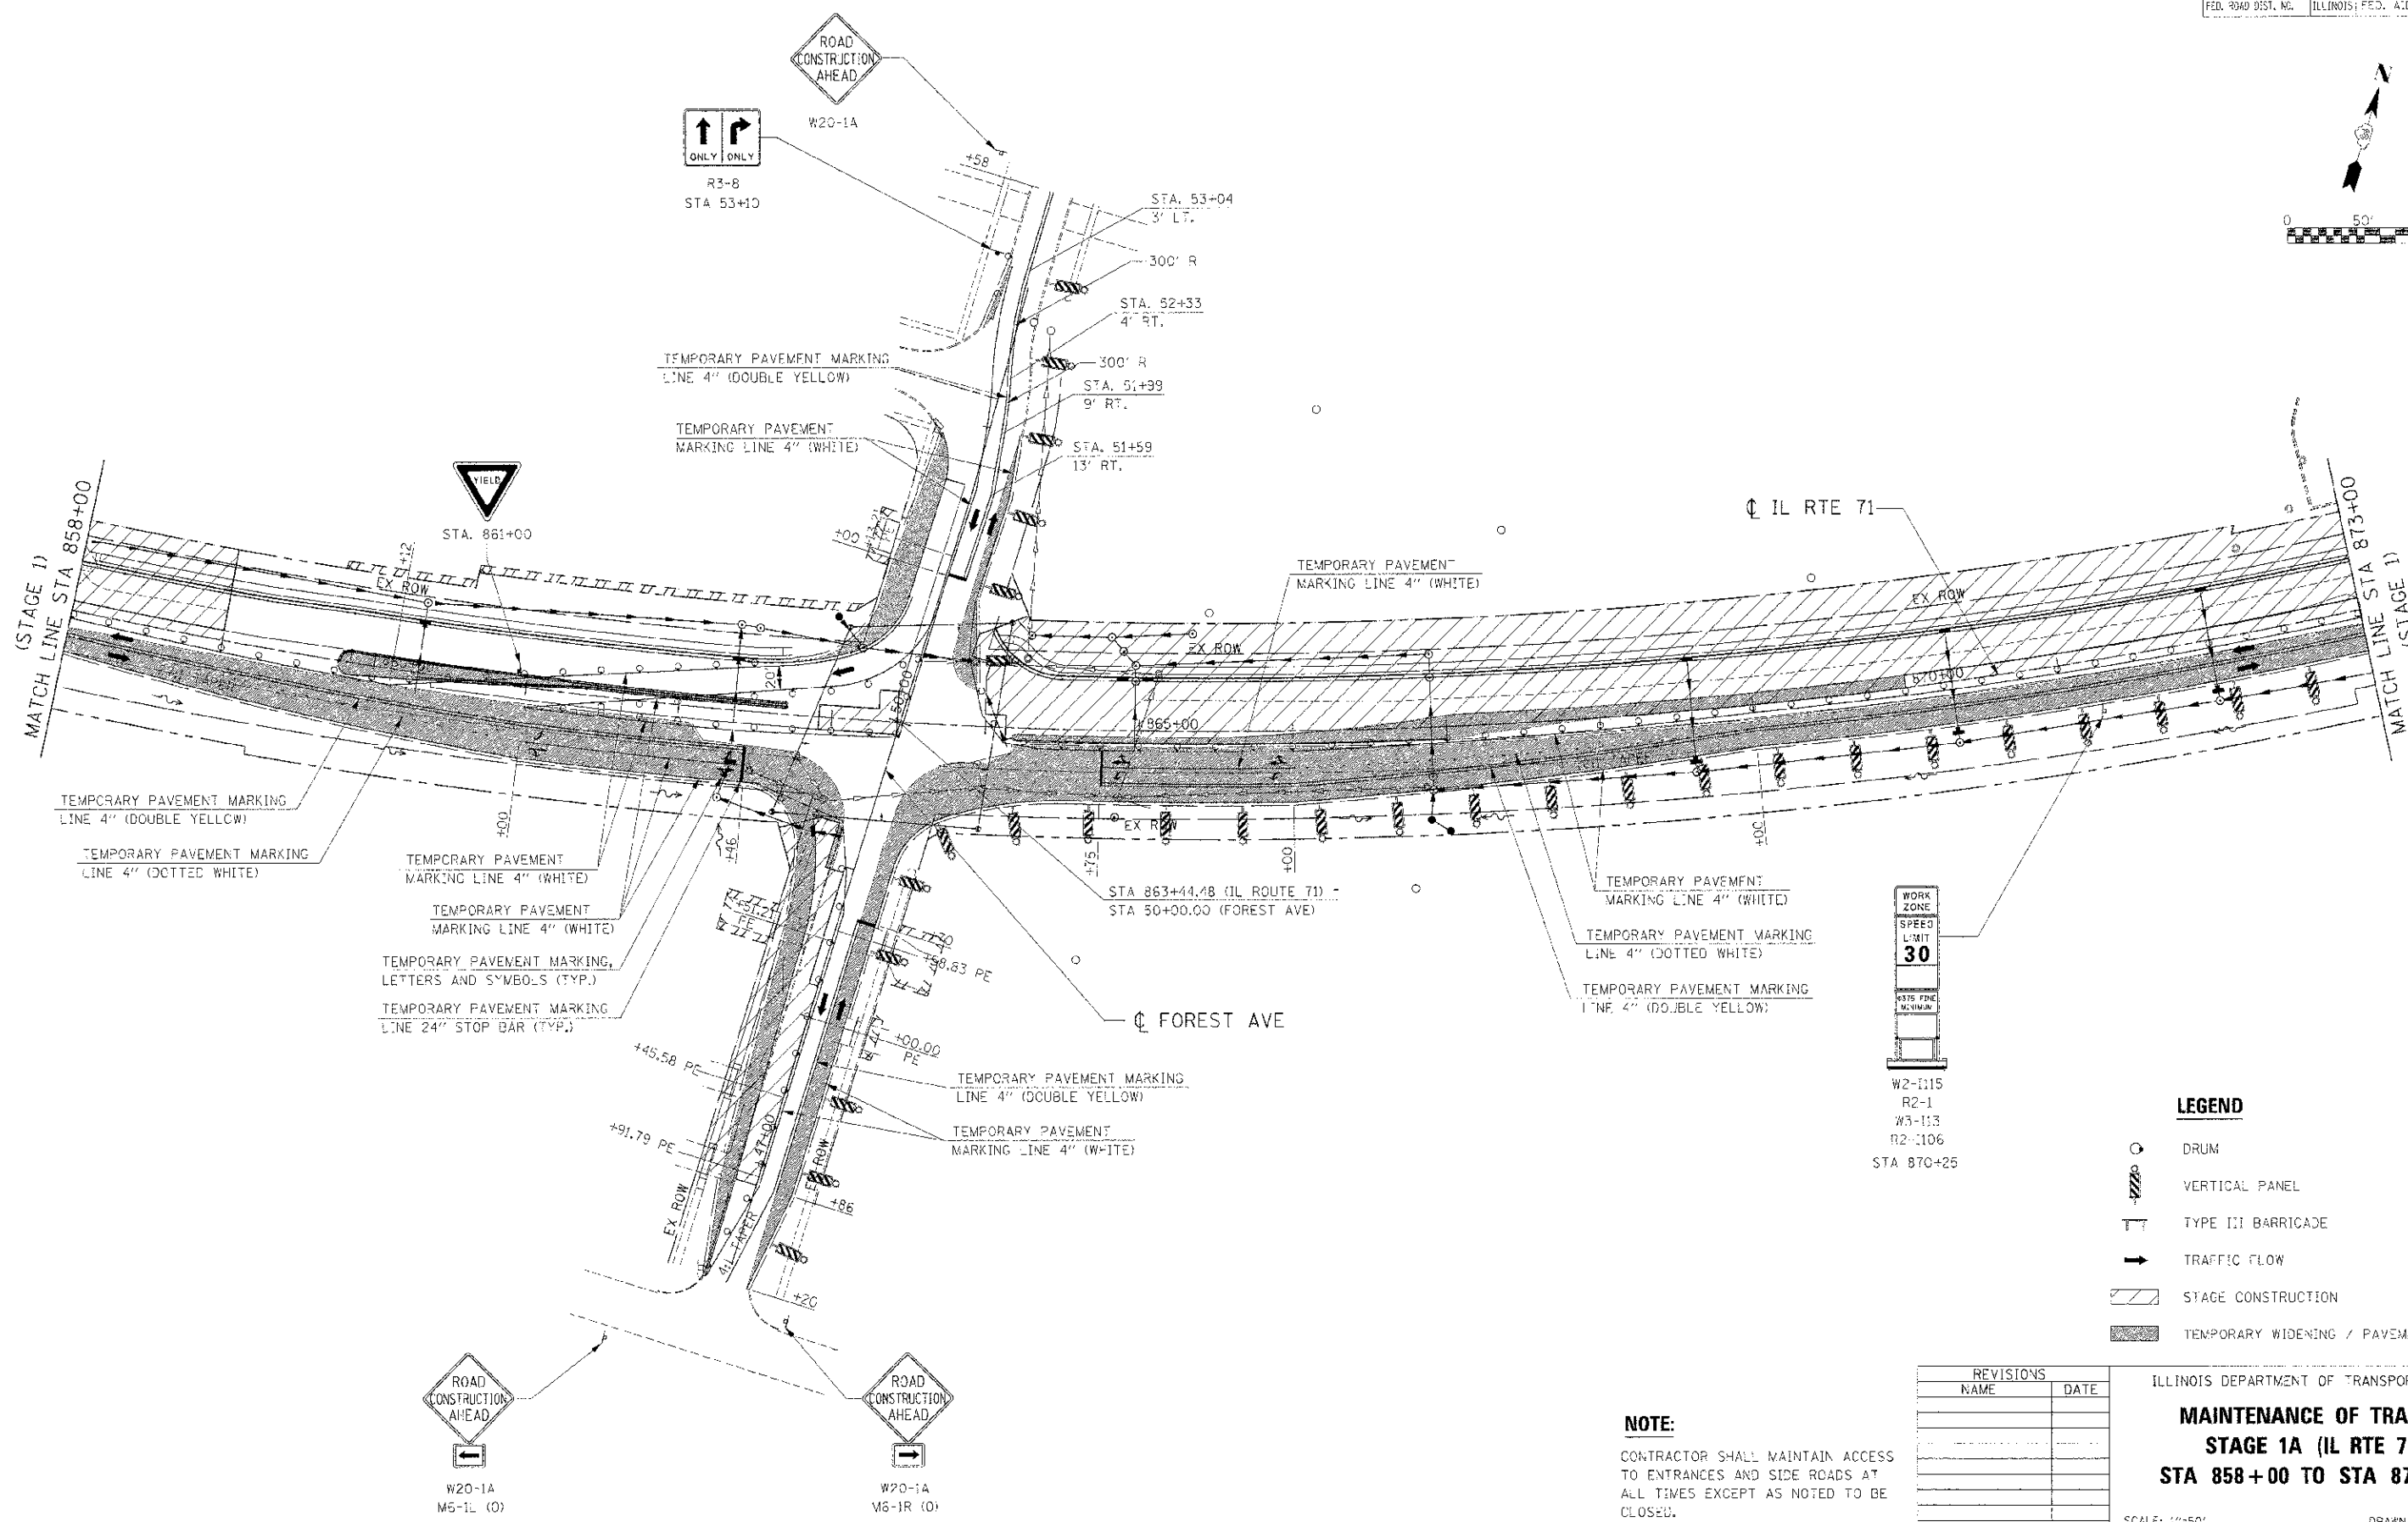


F.A.P. RTE.	SECTION	COUNTY	TOTAL SHEET NO.
311	11-11 R	KENDALL	514 164
STA. 858+00	TO STA.	873+00	
FED. ROAD DIST. NO.	ILLINOIS FED. AID PROJECT		

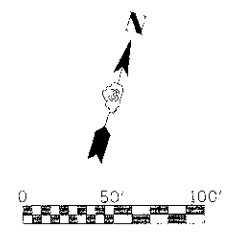

LEGEND

- DRUM
- VERTICAL PANEL
- TYPE III BARRICADE
- TRAFFIC FLOW
- STAGE CONSTRUCTION
- TEMPORARY WIDENING / PAVEMENT

REVISIONS	
NAME	DATE

ILLINOIS DEPARTMENT OF TRANSPORTATION

MAINTENANCE OF TRAFFIC

STAGE 1A (IL RTE 71)

STA 858+00 TO STA 873+00

SCALE: 1"=50'

DATE: 7/3/2012

DRAWN BY: _____

CHECKED BY: RG

NOTE:

CONTRACTOR SHALL MAINTAIN ACCESS TO ENTRANCES AND SIDE ROADS AT ALL TIMES EXCEPT AS NOTED TO BE CLOSED.

IE PROJ: 66420
 PLOT DATE: 7/3/2012
 FILE NAME: 66420R05A03VIL7L.MOT_IL_07.SHT