
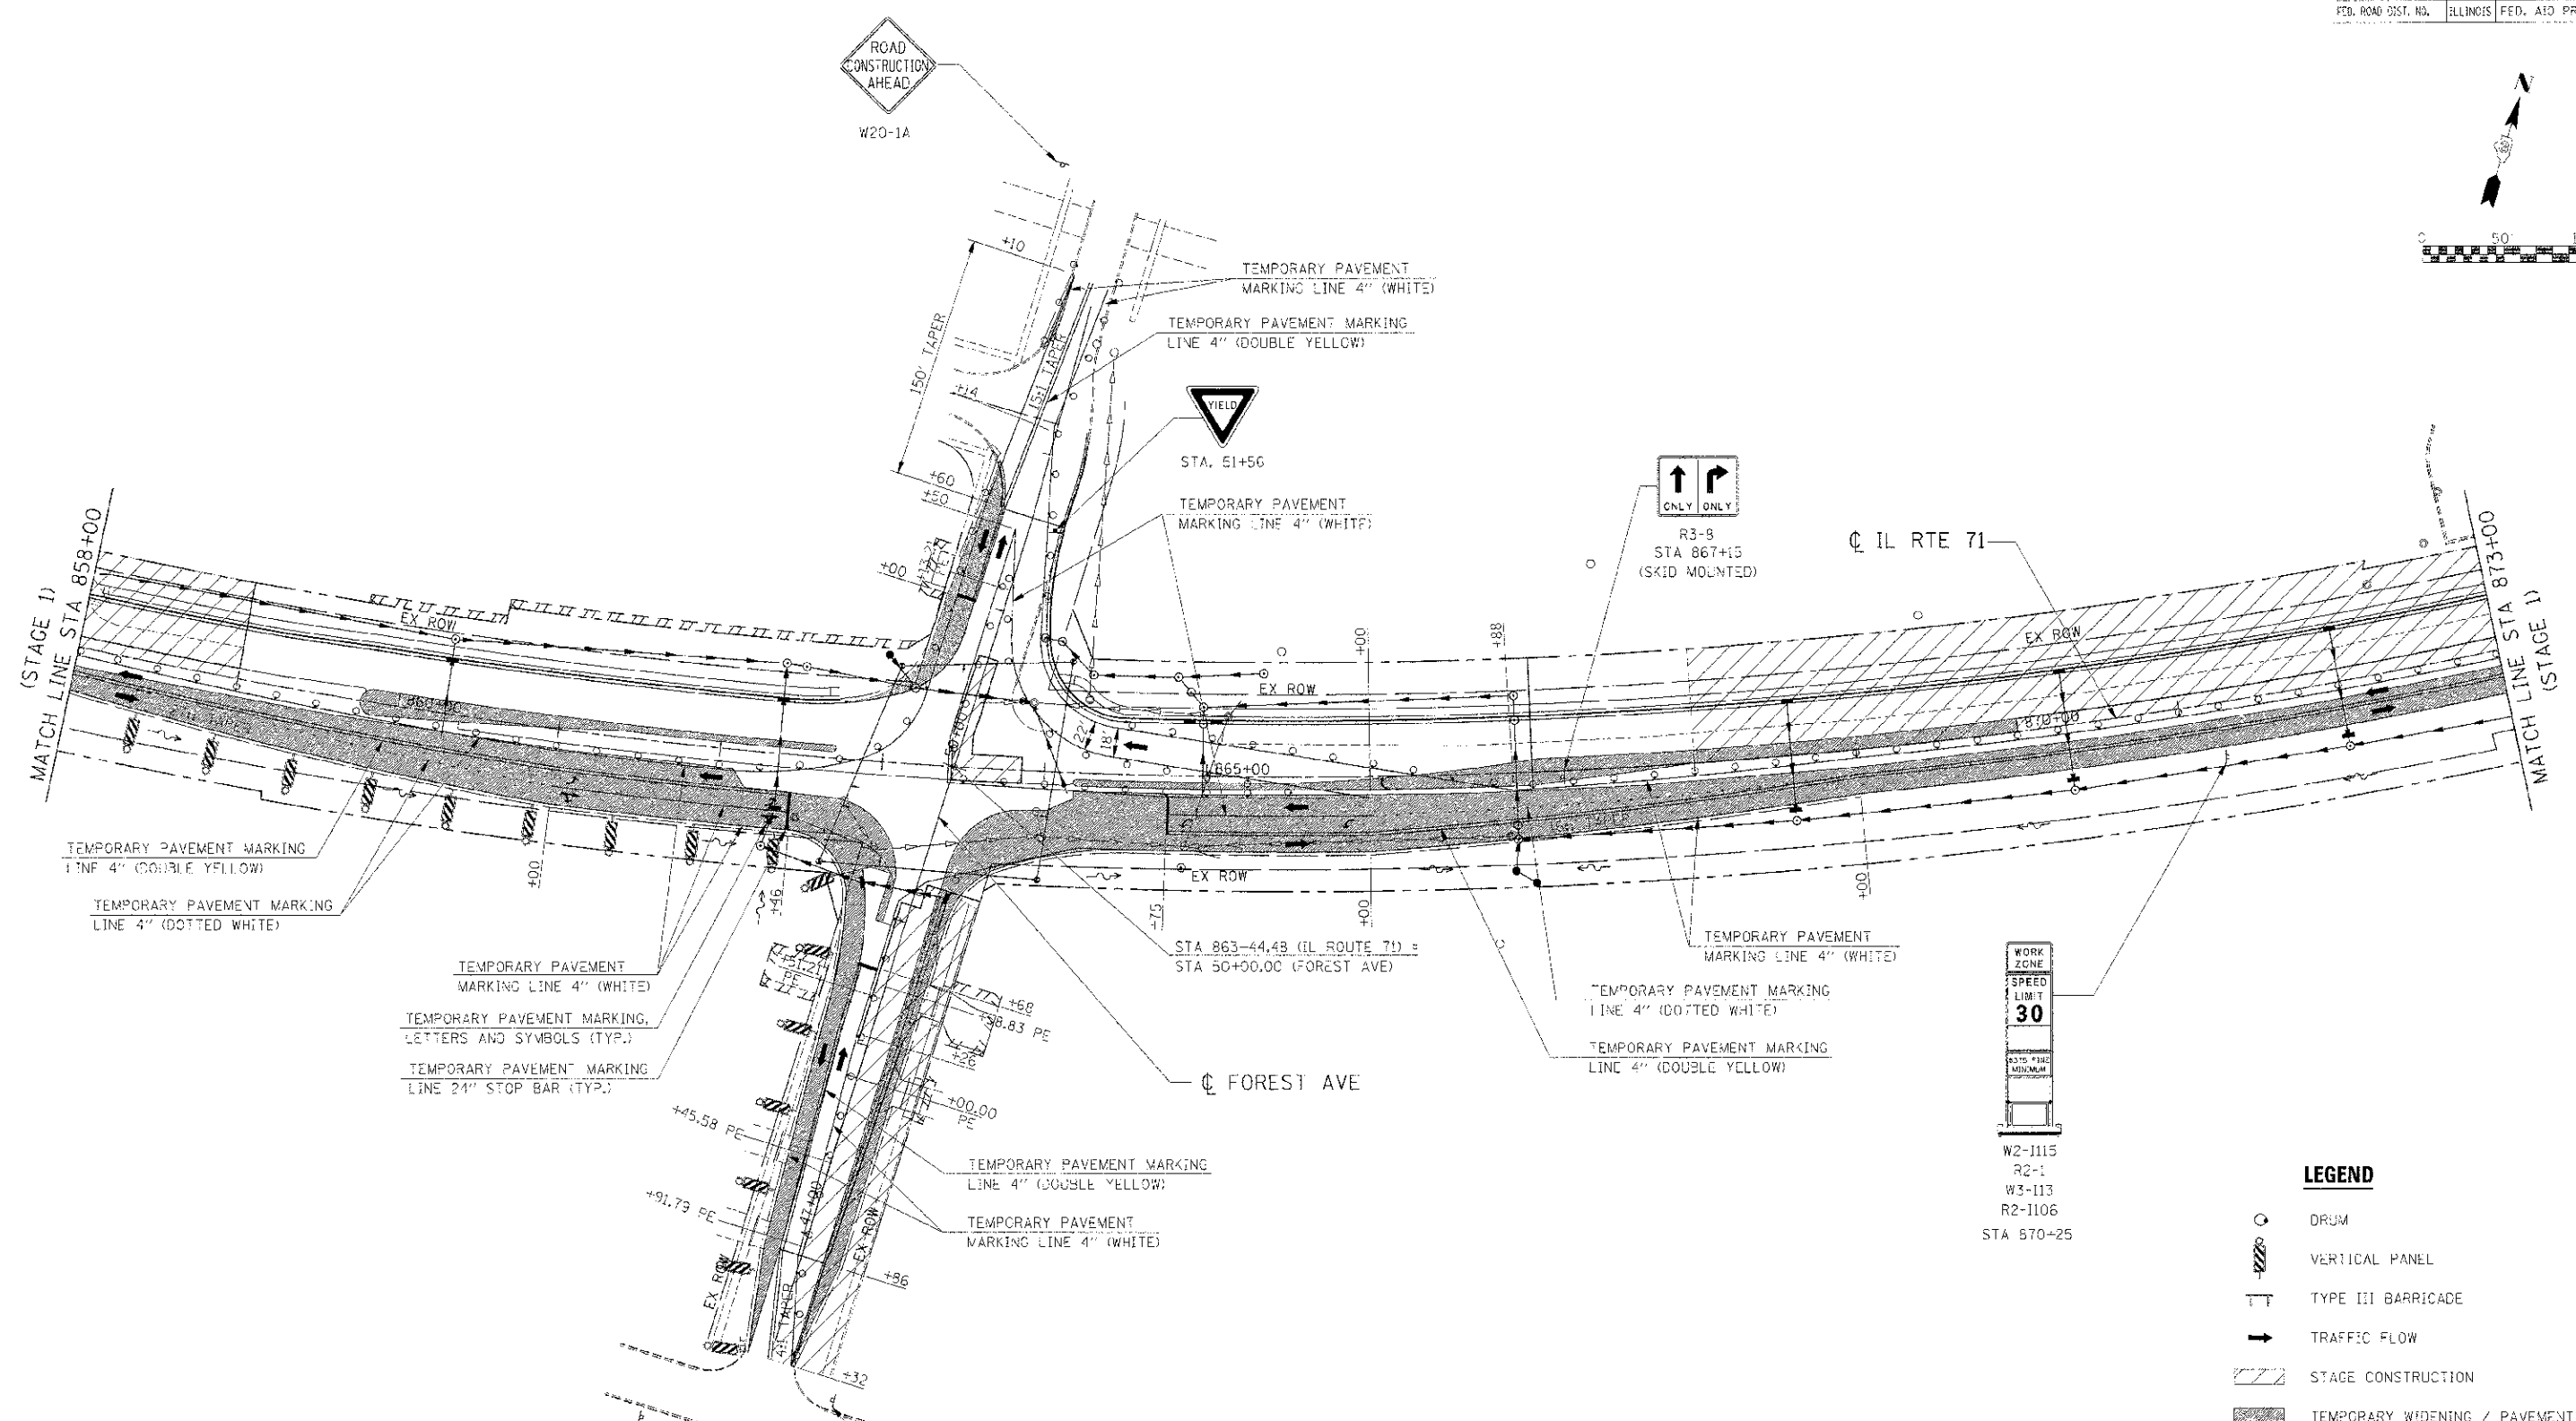


F.A.D. RTS.	SECTION	COUNTY	TOTAL SHEETS	SHEET NO.
311	(1-1) R	KENDALL	514	166
STA. 858+00		TO STA. 873+00		
FED. ROAD DIST. NO.		ILLINOIS FED. AID PROJECT		

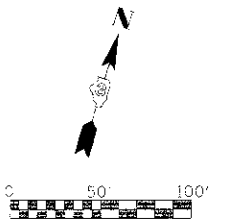

- LEGEND**
- DRUM
 - VERTICAL PANEL
 - TYPE III BARRICADE
 - TRAFFIC FLOW
 - STAGE CONSTRUCTION
 - TEMPORARY WIDENING / PAVEMENT

REVISIONS	
NAME	DATE

ILLINOIS DEPARTMENT OF TRANSPORTATION
MAINTENANCE OF TRAFFIC
STAGE 1C (IL RTE 71)
STA 858+00 TO STA 873+00

SCALE: 1"=50'
 DATE: 7/3/2012
 DRAWN BY:
 CHECKED BY: RG

NOTE:
 CONTRACTOR SHALL MAINTAIN ACCESS TO ENTRANCES AND SIDE ROADS AT ALL TIMES EXCEPT AS NOTED TO BE CLOSED.

I.E. CONSULTANTS, INC. 6420 SOUTH 6TH STREET, SPRINGFIELD, ILLINOIS 62712 (217) 529-8027
 PROJECT: 45809202
 PLOT DATE: 7/3/2012
 FILE NAME: G:\516625\CONTR\PLAN\1111\1111.DWG