



F.A.P. RTE.	SECTION	COUNTY	TOTAL SHEETS	SHEET NO.
311	(1-2) R	KENDALL	514	168
STA. 873+00		TO STA. 888+00		
FED. ROAD DIST. NO.		ILLINOIS FED. AID PROJECT		

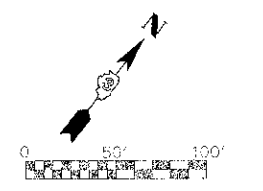

WORK ZONE  
SPEED LIMIT  
30  
W2-1115  
R2-1  
W3-113  
R2-1106  
STA 873+00

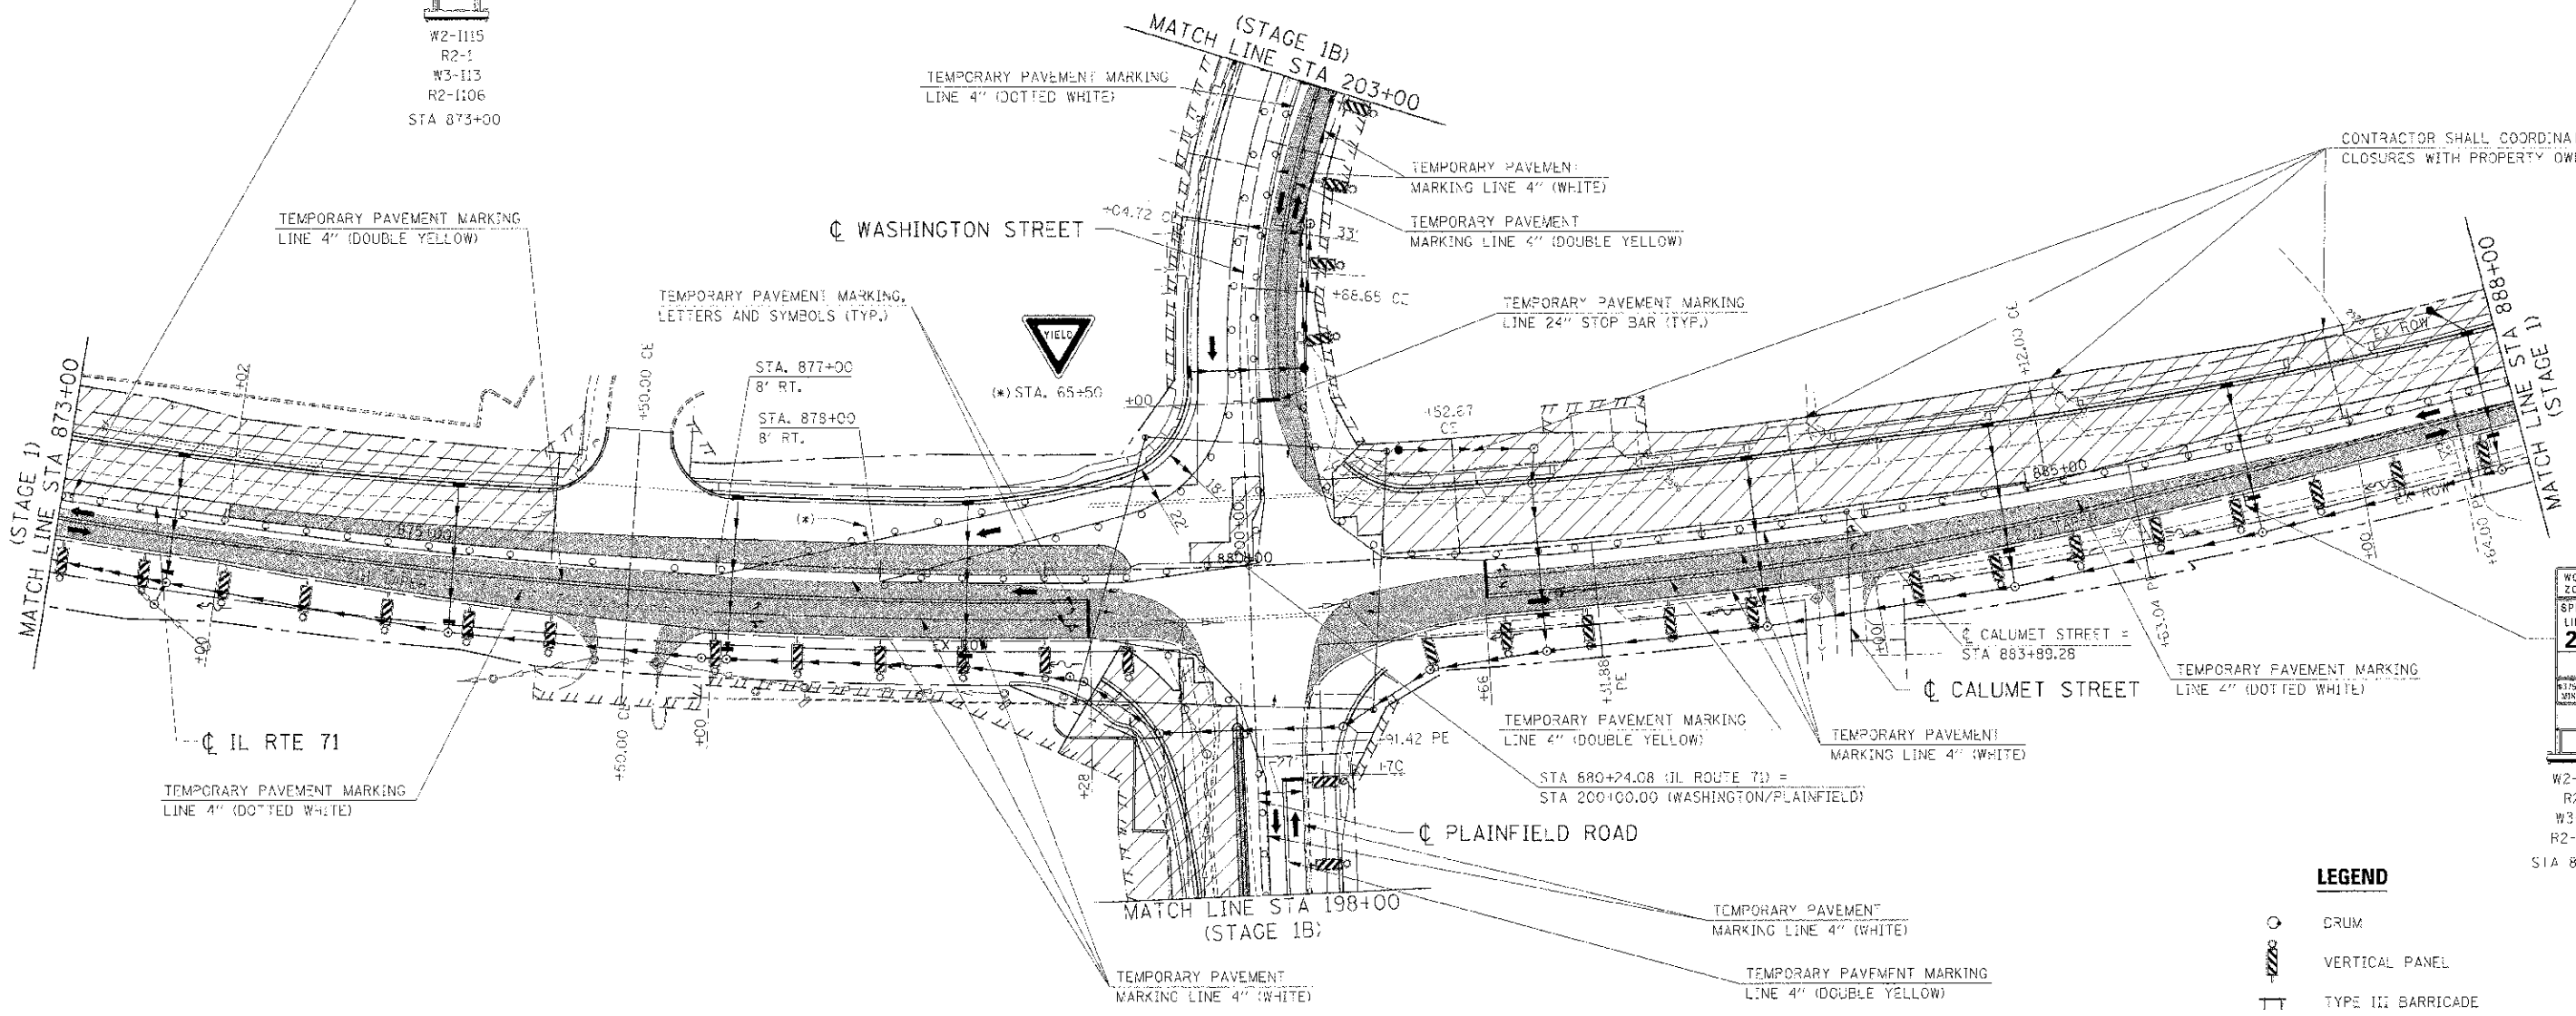

WORK ZONE  
SPEED LIMIT  
25  
W2-1115  
R2-1  
W3-113  
R2-1106  
STA 886+25

**LEGEND**

- DRUM
- VERTICAL PANEL
- TYPE III BARRICADE
- TRAFFIC FLOW
- STAGE CONSTRUCTION
- TEMPORARY WIDENING / PAVEMENT

**NOTE:**

CONTRACTOR SHALL MAINTAIN ACCESS TO ENTRANCES AND SIDE ROADS AT ALL TIMES EXCEPT AS NOTED TO BE CLOSED.

REVISIONS	
NAME	DATE

ILLINOIS DEPARTMENT OF TRANSPORTATION

**MAINTENANCE OF TRAFFIC**  
**STAGE 1B (IL RTE 71)**  
**STA 873+00 TO STA 888+00**

SCALE: 1"=50'  
DATE: 7/3/2012

DRAWN BY:  
CHECKED BY: RG

P: PROJ: 66420  
 PLOT DATE: 7/3/2012  
 FILE NAME: G:\66420\CAD\171\101\_1B\_2012.dwg