



F.A.P. RTE.	SECTION	COUNTY	TOTAL SHEETS	SHEET NO.
311	(I-D) R	KENDALL	514	172
STA. 873+00		TO STA. 888+00		
FED. #043 DIST. NO. ILLINOIS FED. AID PROJECT				

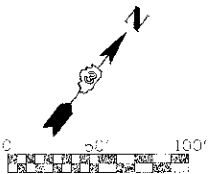

WORK ZONE
SPEED LIMIT
30
W2-1115
R2-1
W3-1113
R2-1106
STA 873+00

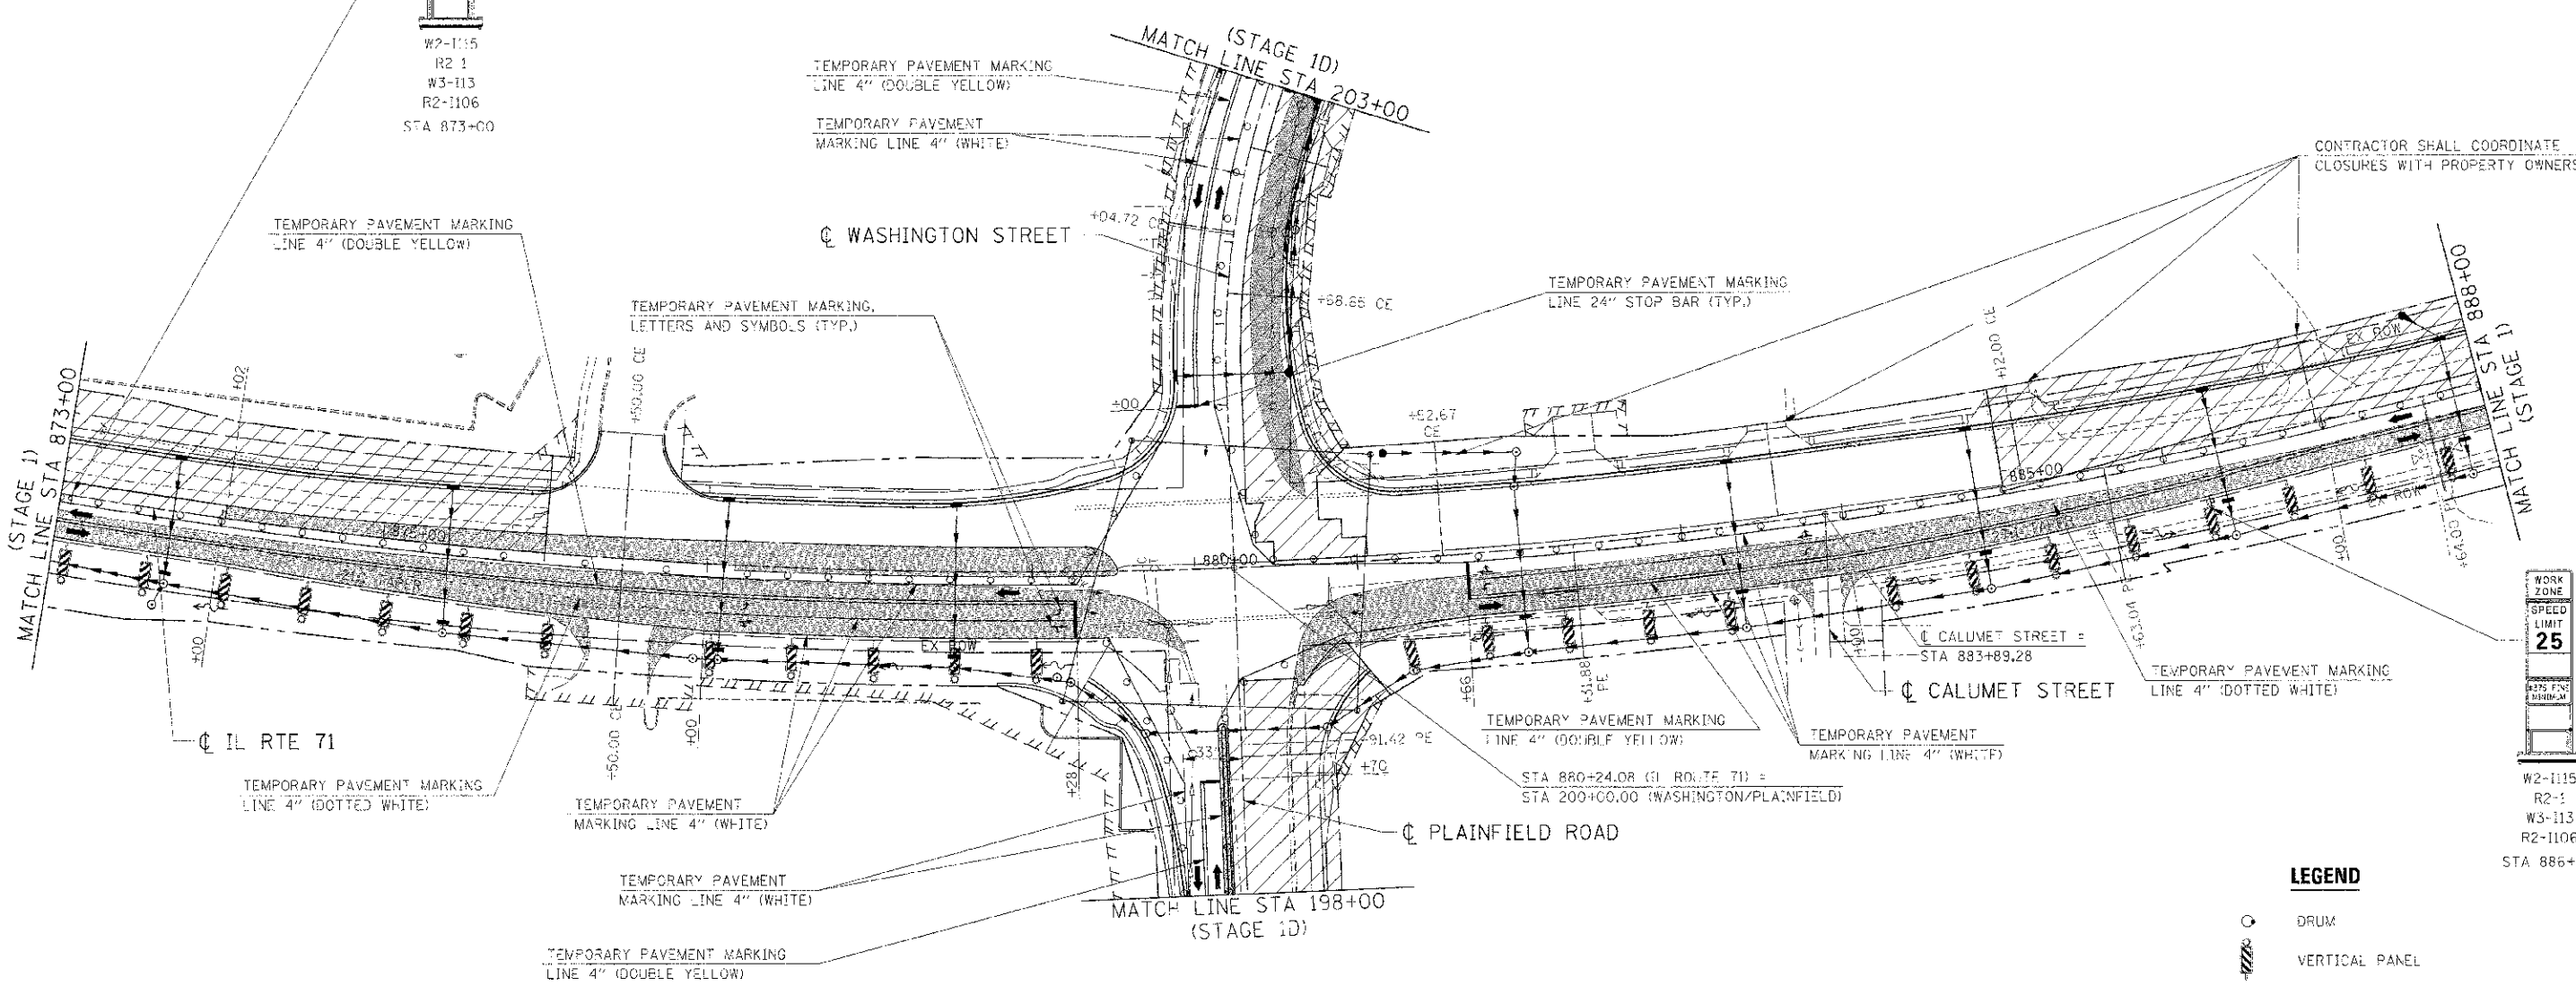

CONTRACTOR SHALL COORDINATE CLOSURES WITH PROPERTY OWNERS.

WORK ZONE
SPEED LIMIT
25
W2-1115
R2-1
W3-1113
R2-1106
STA 886+25

LEGEND

- DRUM
- VERTICAL PANEL
- TYPE III BARRICADE
- TRAFFIC FLOW
- STAGE CONSTRUCTION
- TEMPORARY WIDENING / PAVEMENT

NOTE:
CONTRACTOR SHALL MAINTAIN ACCESS TO ENTRANCES AND SIDE ROADS AT ALL TIMES EXCEPT AS NOTED TO BE CLOSED.

REVISIONS	
NAME	DATE

ILLINOIS DEPARTMENT OF TRANSPORTATION
**MAINTENANCE OF TRAFFIC
STAGE 1D (IL RTE 71)
STA 873+00 TO STA 888+00**
SCALE: 1"=50'
DATE: 7/3/2012
DRAWN BY:
CHECKED BY: RG

IE PROJ: 585925
FILE DATE: 7/3/2012
FILE NAME: G:\585925\CAD\171\107_ID_06.DWG