
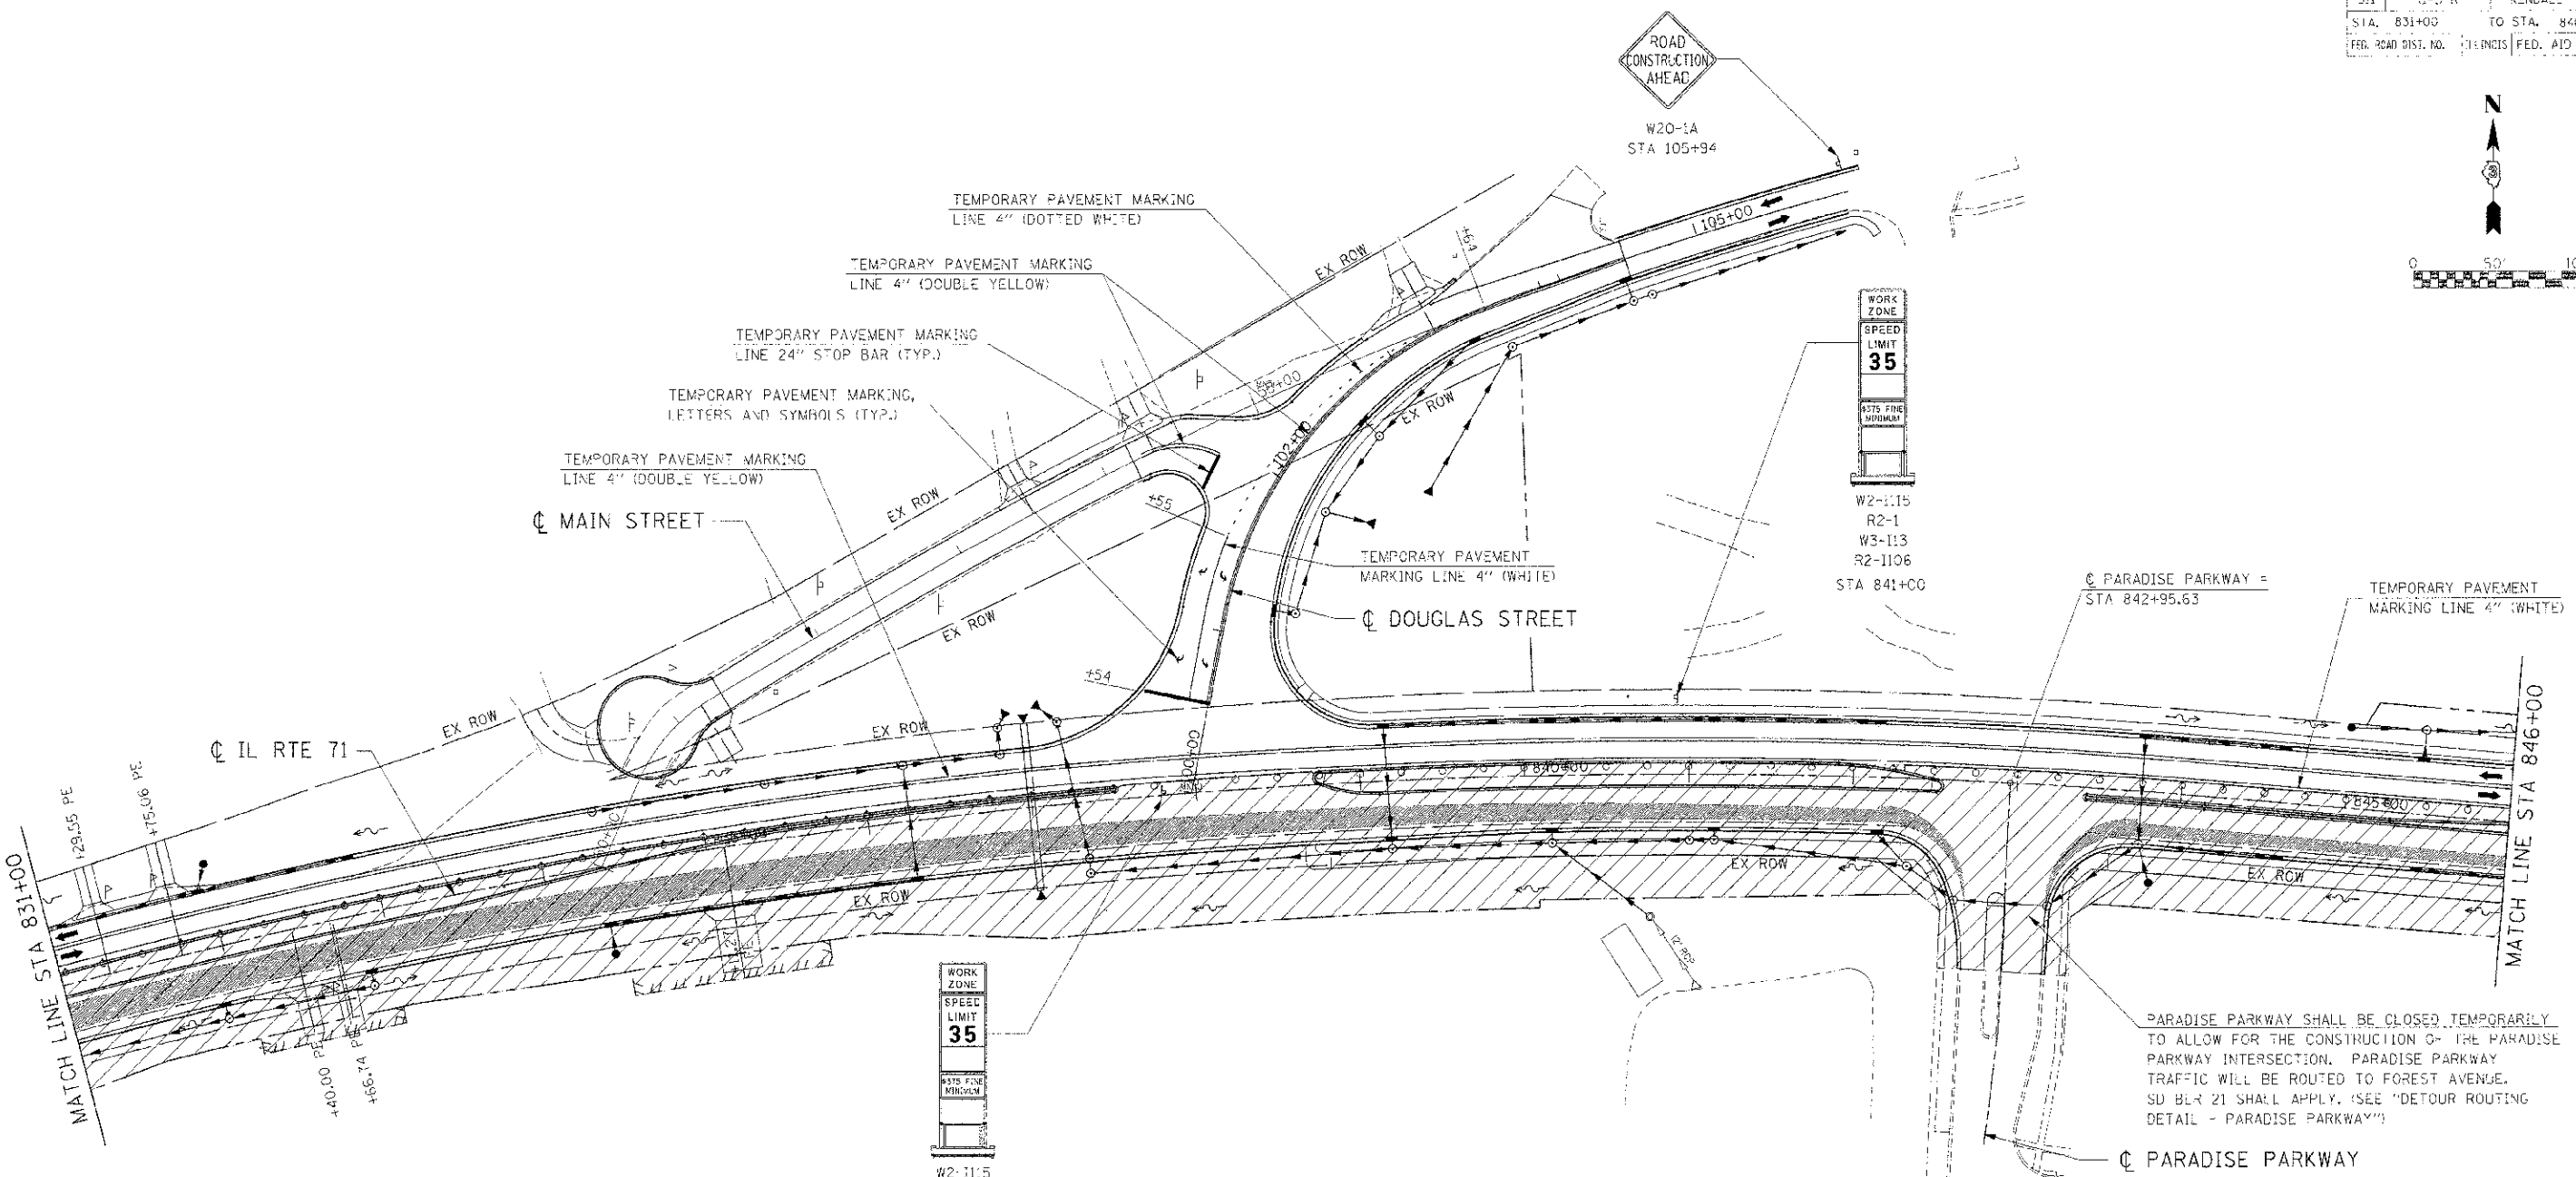


PLAN SHEET NO.	SECTION	COUNTY	TOTAL SHEETS
311	0-0 R	KENDALL	514
STA. 831+00	TO STA. 846+00		
FED. ROAD DIST. NO.	ILLINOIS	FED. AID PROJECT	

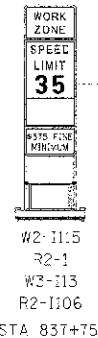

PARADISE PARKWAY SHALL BE CLOSED TEMPORARILY TO ALLOW FOR THE CONSTRUCTION OF THE PARADISE PARKWAY INTERSECTION. PARADISE PARKWAY TRAFFIC WILL BE ROUTED TO FOREST AVENUE. SD BLR 21 SHALL APPLY. (SEE "DETOUR ROUTING DETAIL - PARADISE PARKWAY")

**LEGEND**

- DRUM
- VERTICAL PANEL
- TYPE III BARRICADE
- TRAFFIC FLCW
- STAGE CONSTRUCTION
- TEMPORARY WIDENING / PAVEMENT

**NOTE:**

CONTRACTOR SHALL MAINTAIN ACCESS TO ENTRANCES AND SIDE ROADS AT ALL TIMES EXCEPT AS NOTED TO BE CLOSED.

REVISIONS	
NAME	DATE

ILLINOIS DEPARTMENT OF TRANSPORTATION  
**MAINTENANCE OF TRAFFIC**  
**STAGE 2 (IL RTE 71)**  
**STA 831+00 TO STA 846+00**

SCALE: 1"=50'  
 DATE: 7/3/2012  
 DRAWN BY: AAD  
 CHECKED BY: RG

I.E. PROJ. # 66420-25  
 PLOT DATE: 7/3/2012  
 FILE NAME: 66420-25-2-851.DWG