



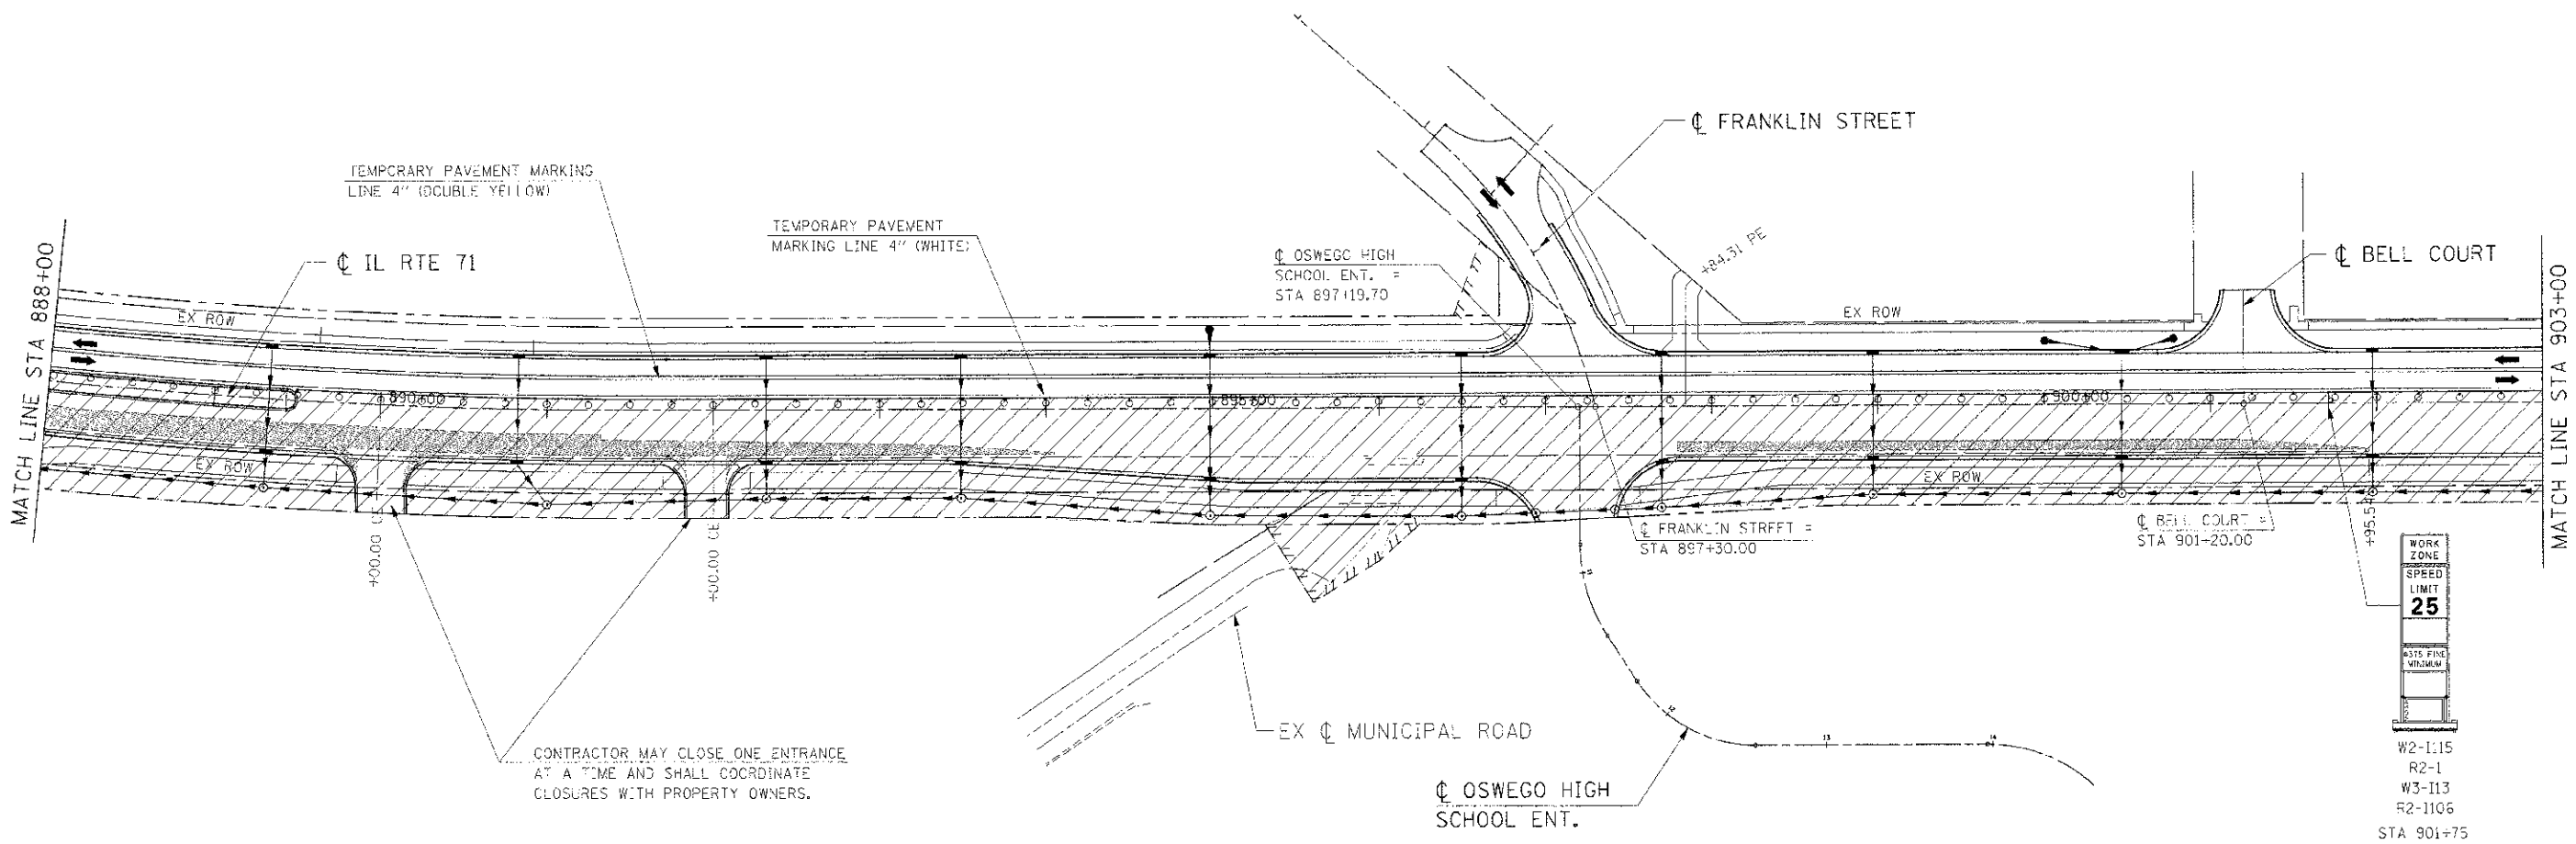

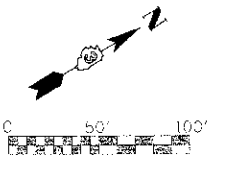



F.A.P. RTE.	SECTION	COUNTY	TOTAL SHEETS	SHEET NO.
311	(1-1) R	KENDAL	514	183
STA. 888+00		TO STA. 903+00		
FED. ROAD DIST. NO.		ILLINOIS FED. AID PROJECT		



CONTRACTOR MAY CLOSE ONE ENTRANCE AT A TIME AND SHALL COORDINATE CLOSURES WITH PROPERTY OWNERS.

 

LEGEND

-  DRAIN
-  VERTICAL PANEL
-  TYPE II BARRICADE
-  TRAFFIC FLOW
-  STAGE CONSTRUCTION
-  TEMPORARY WIDENING / PAVEMENT

NOTE:

CONTRACTOR SHALL MAINTAIN ACCESS TO ENTRANCES AND SIDE ROADS AT ALL TIMES EXCEPT AS NOTED TO BE CLOSED.

REVISIONS	
NAME	DATE

ILLINOIS DEPARTMENT OF TRANSPORTATION

**MAINTENANCE OF TRAFFIC
STAGE 2 (IL RTE 71)
STA 888+00 TO STA 903+00**

SCALE: 1"=50'
DATE: 7/3/2012

DRAWN BY: AAD
CHECKED BY: RG

I:\PROJECTS\66420\71\71.DWG
 FILE NAME: 66420_71.DWG
 PLOT DATE: 7/3/2012
 IFC: 7/3/2012