
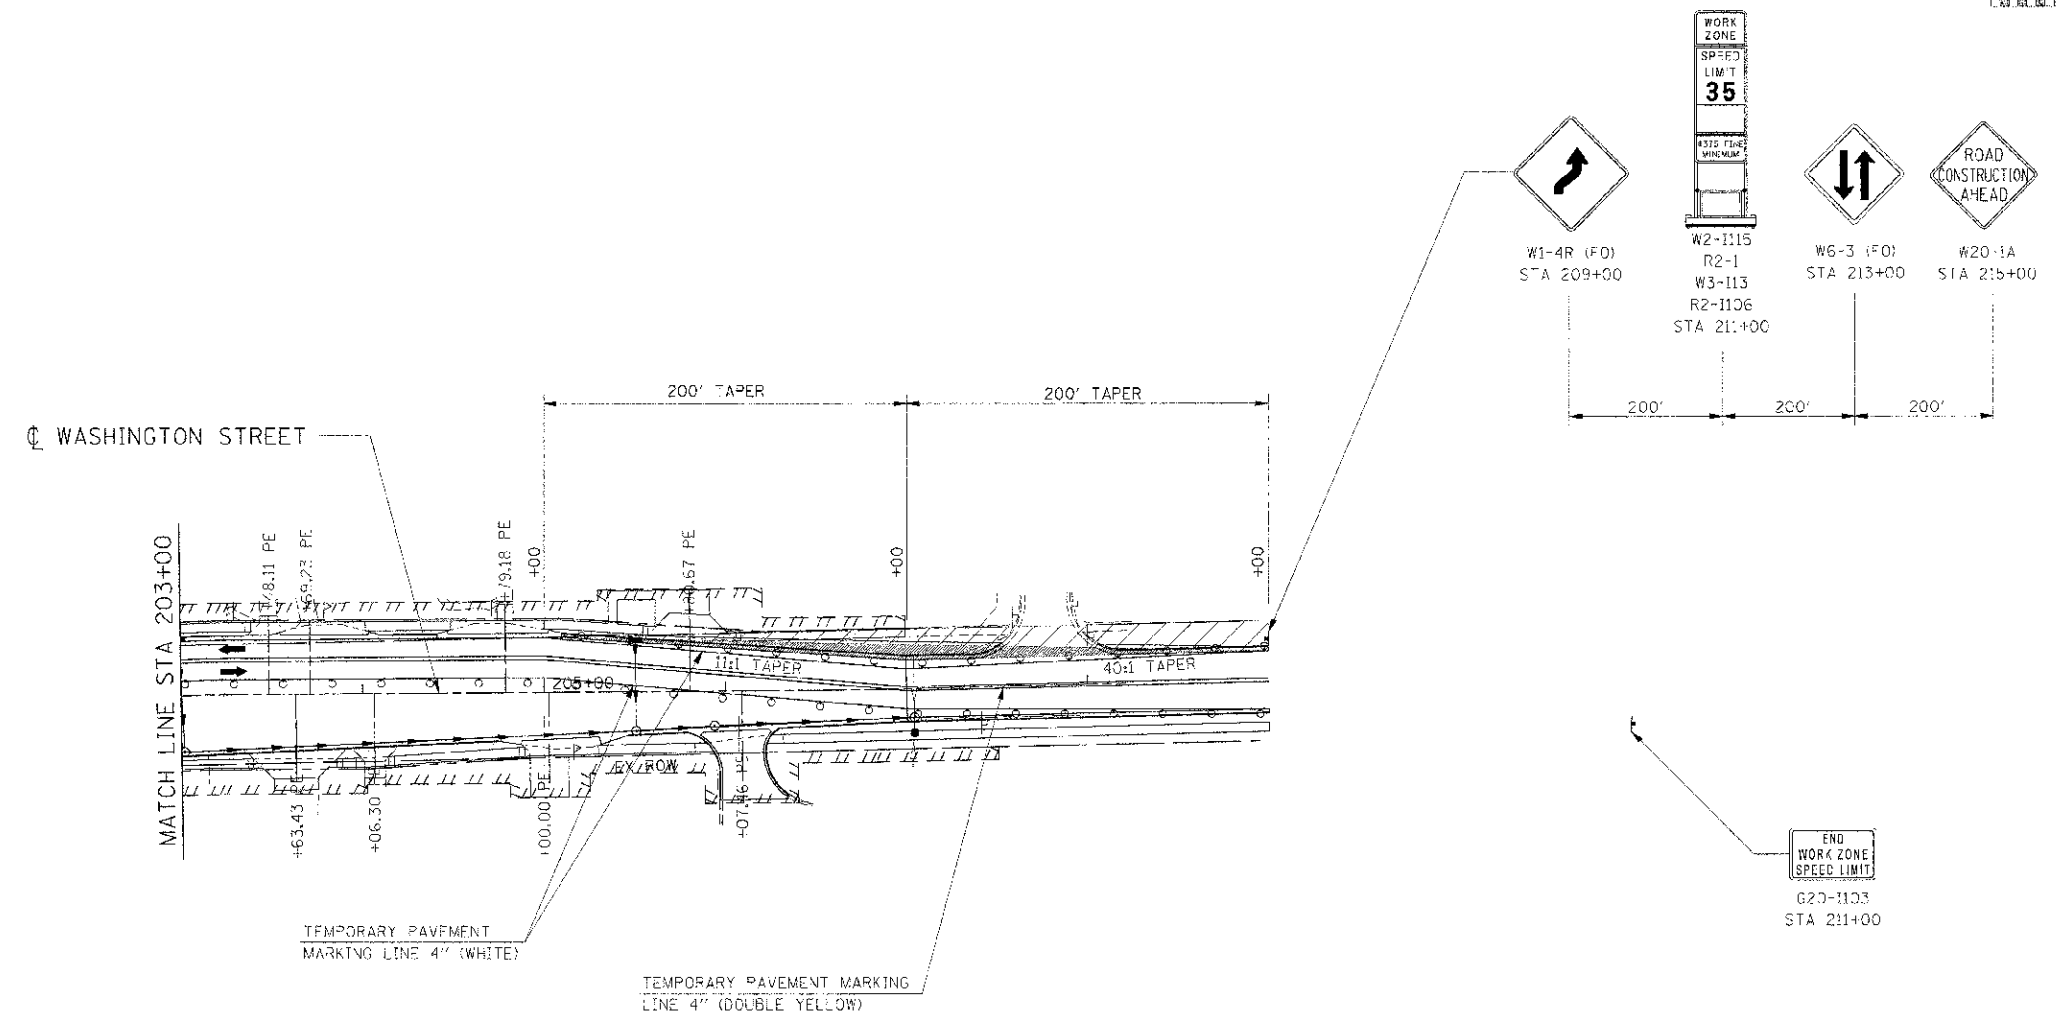


F.A.P. RTE.	SECTION	COUNTY	TOTAL SHEETS	SHEET NO.
311	11-11 R	KENDALL	614	187
STA. 188+00		FO STA. 139+25		
FED. ROAD DIST. NO.		ILLINOIS FED. AID PROJECT		

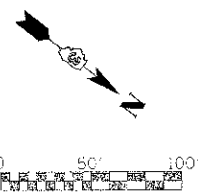

NOTE:
CONTRACTOR SHALL MAINTAIN ACCESS TO ENTRANCES AND SIDE ROADS AT ALL TIMES EXCEPT AS NOTED TO BE CLOSED.

REVISIONS	
NAME	DATE

ILLINOIS DEPARTMENT OF TRANSPORTATION
**MAINTENANCE OF TRAFFIC
STAGE 2 WASHINGTON ST
STA 203+00 TO STA 209+00**
SCALE: 1"=50'
DATE: 7/3/2012
DRAWN BY:
CHECKED BY: RC

IE PROJ: 66420
 FILE NAME: G:\66420\DRAWING\71107_22.DWG