
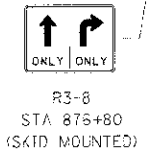
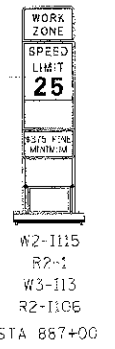
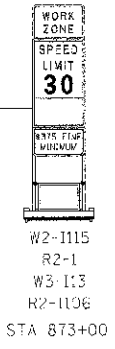
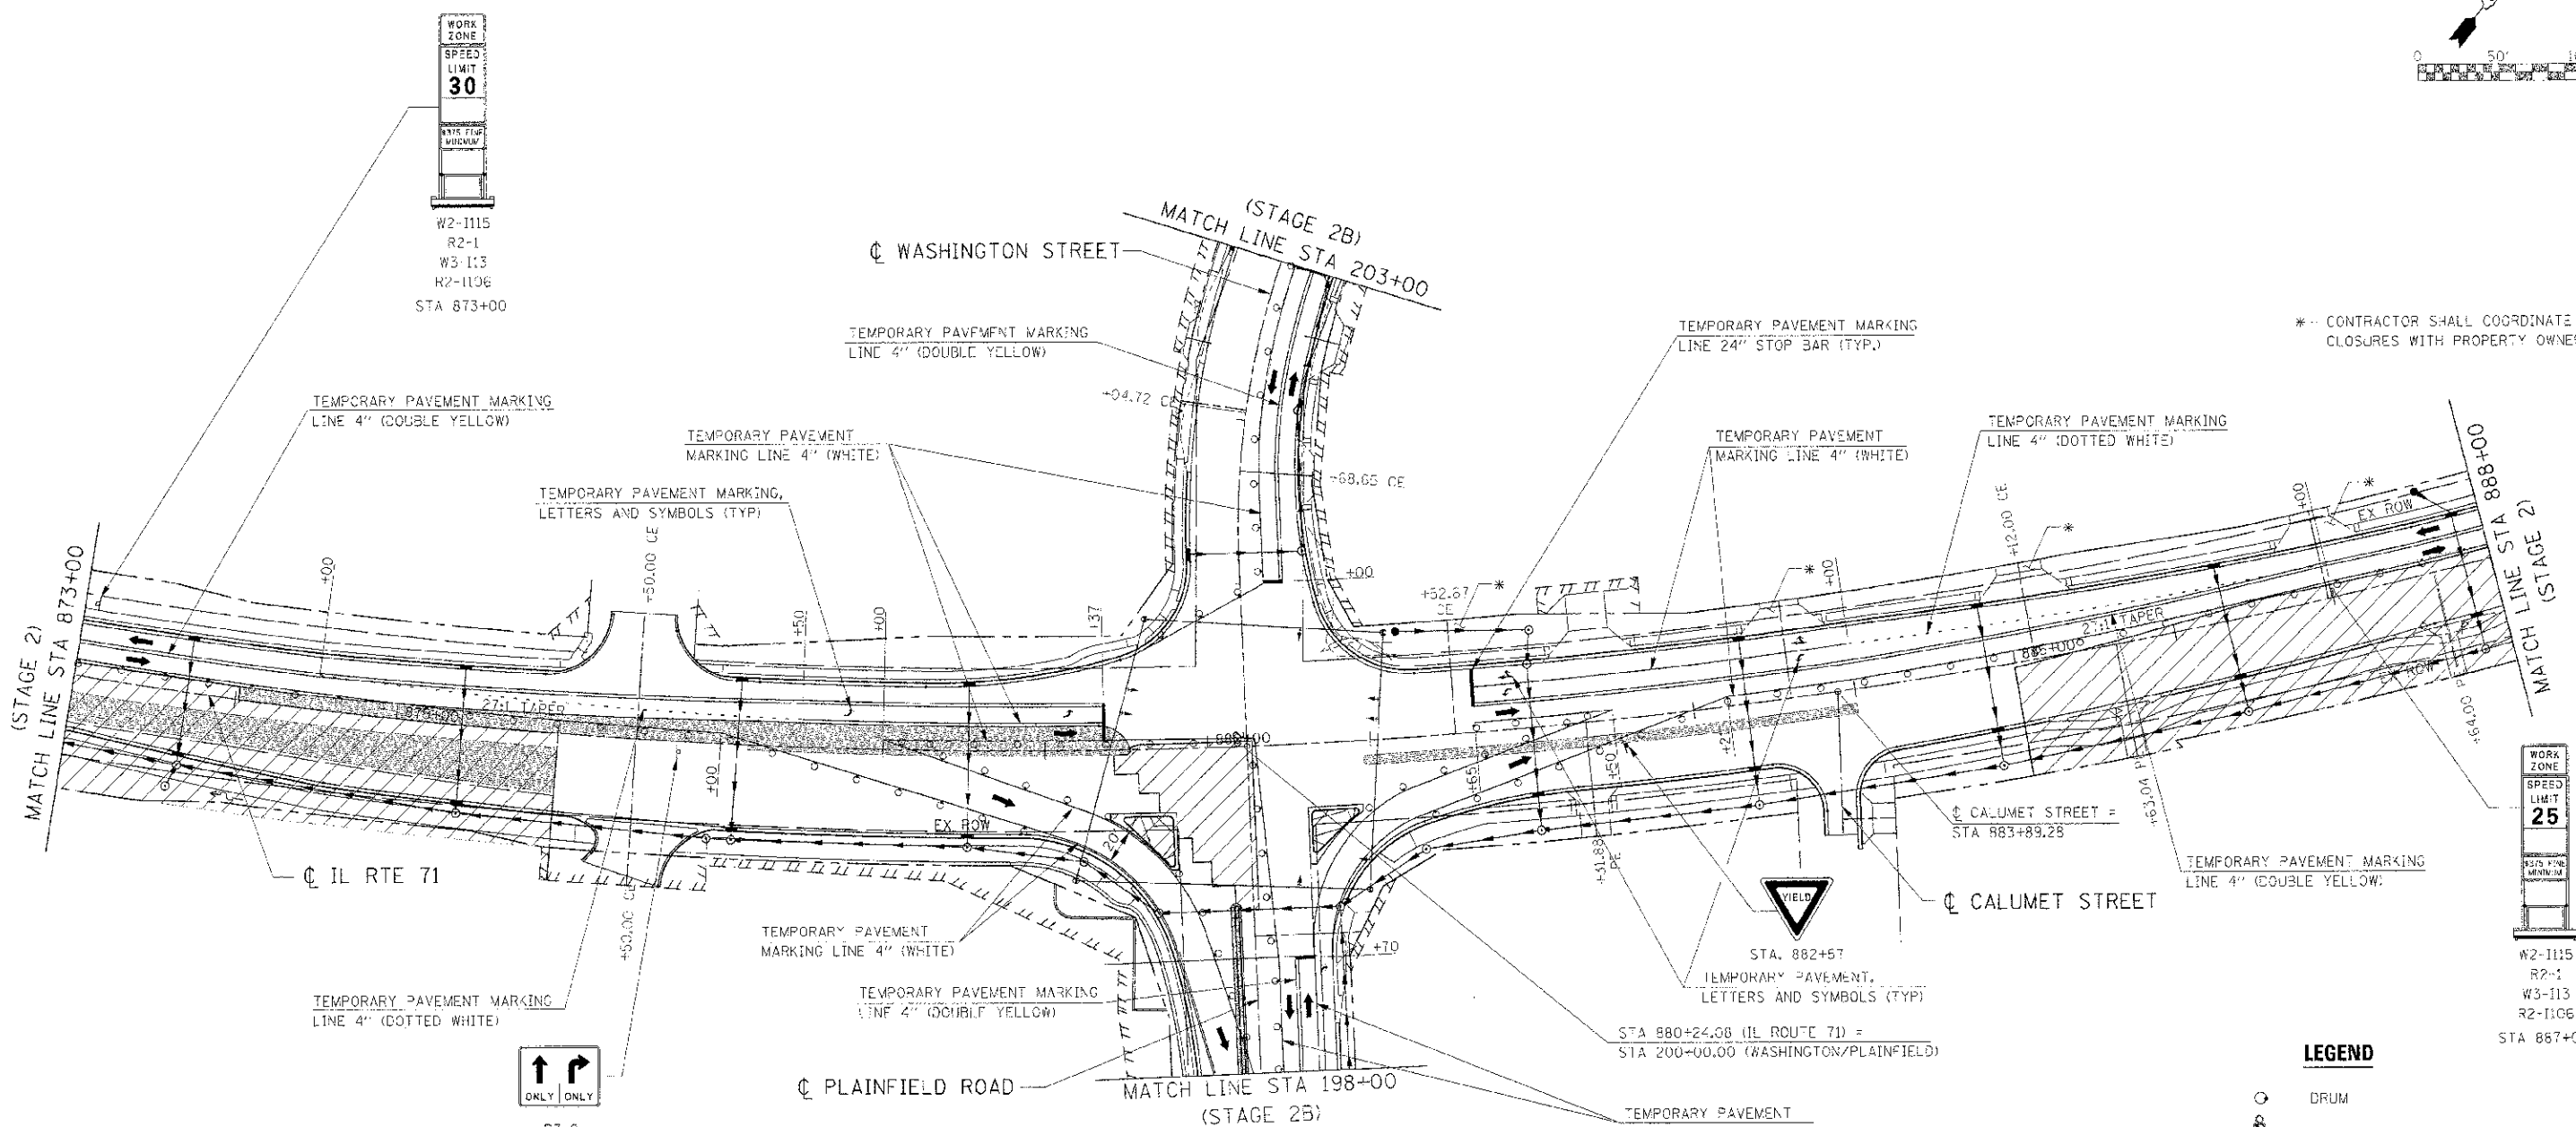


CONTRACT NO. 66420				
F.A.R. RTE.	SECTION	COUNTY	TOTAL SHEETS	SHEET NO.
311	1-11 R	KENDALL	514	193
STA.	873+00	TO STA.	888+00	
FED. ROAD DIST. NO.	ILLINOIS	FED. AID PROJECT		

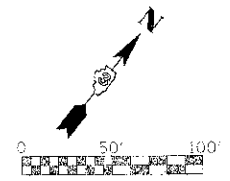

\* - CONTRACTOR SHALL COORDINATE CLOSURES WITH PROPERTY OWNERS.

**LEGEND**

- DRUM
- VERTICAL PANEL
- TYPE II BARRICADE
- TRAFFIC FLOW
- STAGE CONSTRUCTION
- TEMPORARY WIDENING / PAVEMENT

REVISIONS	
NAME	DATE

**NOTE:**  
CONTRACTOR SHALL MAINTAIN ACCESS TO ENTRANCES AND SIDE ROADS AT ALL TIMES EXCEPT AS NOTED TO BE CLOSED.

ILLINOIS DEPARTMENT OF TRANSPORTATION  
**MAINTENANCE OF TRAFFIC**  
**STAGE 2B (IL RTE 71)**  
**STA 873+00 TO STA 888+00**  
SCALE: 1"=50'  
DATE: 7/3/2012  
DRAWN BY:  
CHECKED BY: RG

IE PROJ: 506925  
 PLOT DATE: 7/3/2012  
 FILE NAME: G:\506925\DRAWING\71.MXD