
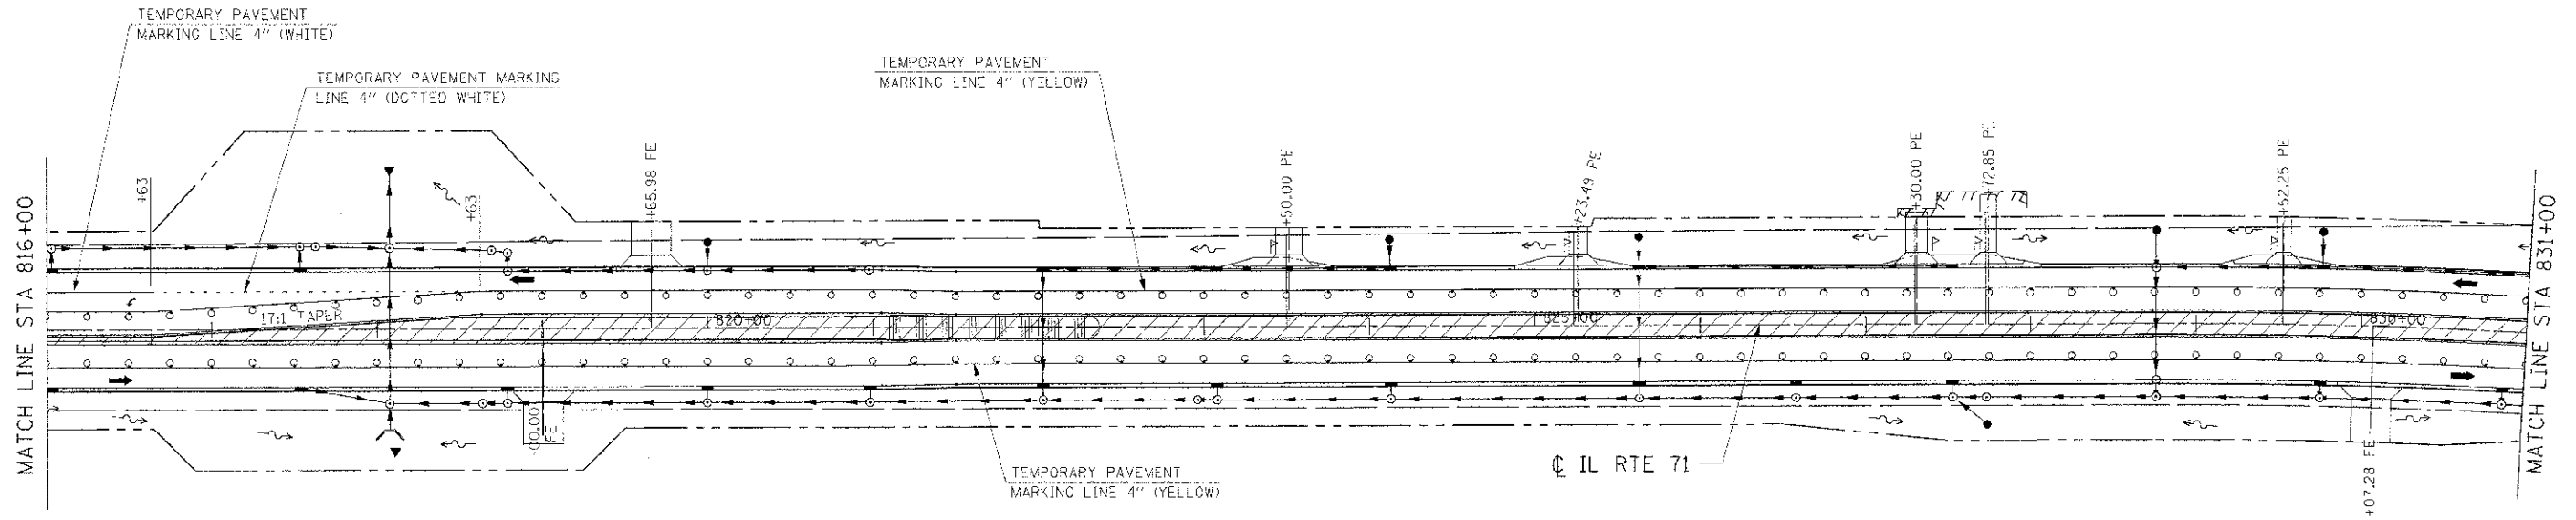


F.A.P. RTE.	SECTION	COUNTY	TOTAL SHEETS	SHEET NO.
311	(1-1) R	KENDALL	514	197
STA. 816+00	TO STA. 831+00			
FED. ROAD DIST. NO.	ILLINOIS FED. AID PROJECT			

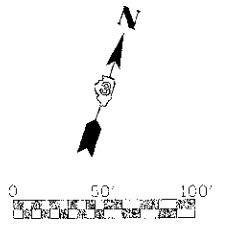

**LEGEND**

- DRUM
- VERTICAL PANEL
- TYPE III BARRICADE
- TRAFFIC FLOW
- STAGE CONSTRUCTION
- TEMPORARY WIDENING / PAVEMENT

REVISIONS	
NAME	DATE

ILLINOIS DEPARTMENT OF TRANSPORTATION  
**MAINTENANCE OF TRAFFIC**  
**STAGE 3 (IL RTE 71)**  
**STA 816+00 TO STA 831+00**

SCALE: 1"=50'  
 DATE: 7/3/2012  
 DRAWN BY:  
 CHECKED BY: RG

IE PROJ: 66420  
 PLOT DATE: 7/3/2012  
 FILE NAME: G:\311\025\ORD\171\DOT\_3\_04.SHT