
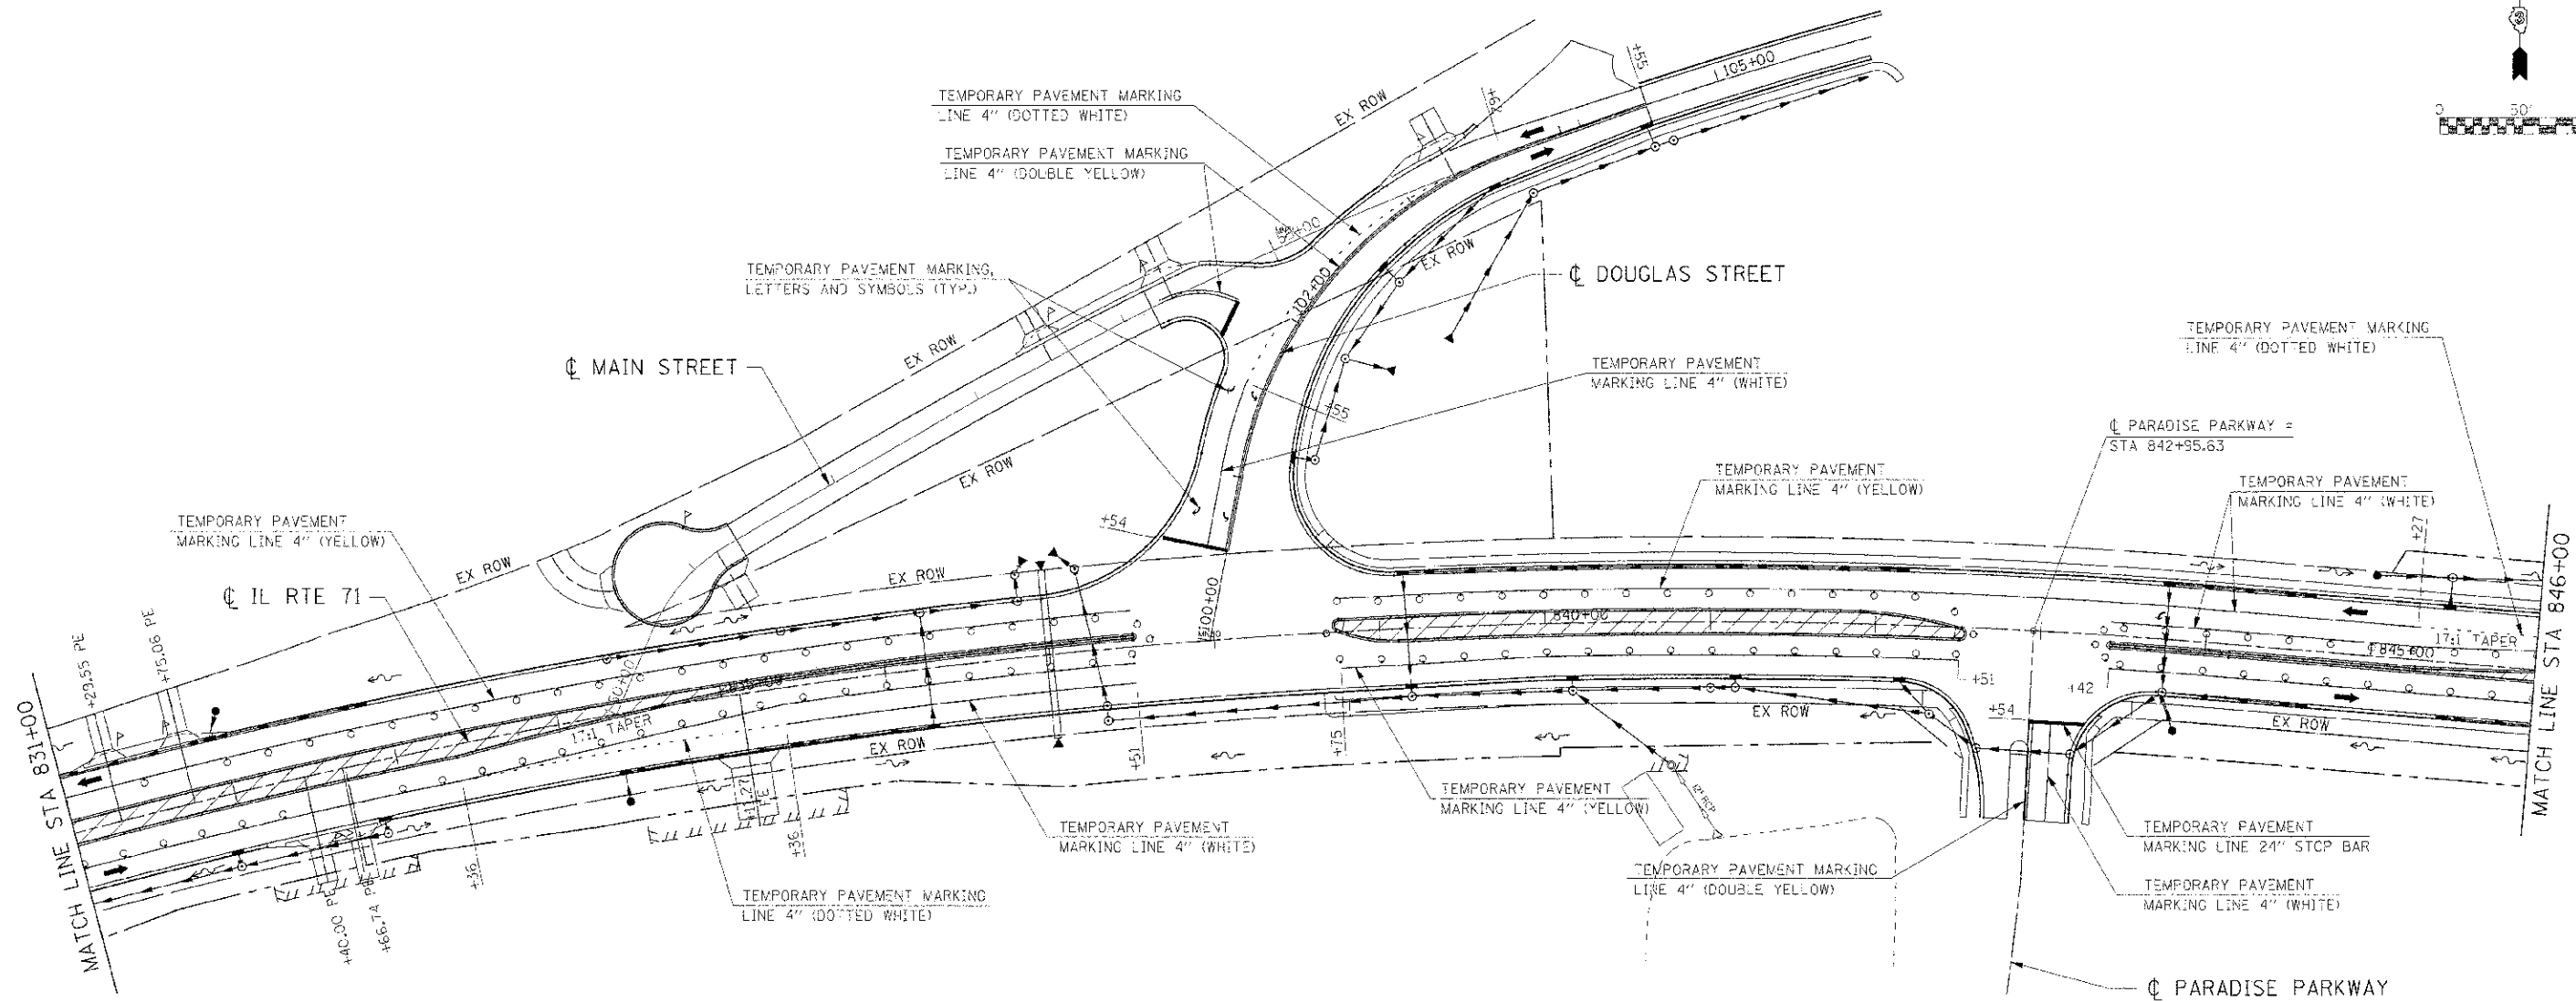


CONTRACT NO. 66420			
F.A.P. R.E.	SECTION	COUNTY	TOTAL SHEETS
311	(H-1) R	KENDALL	5:4 196
STA. 831+00	TO STA. 846+00		
FED. ROAD DIST. NO.	ILLINOIS	FED. AID PROJECT	

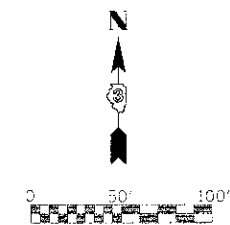

LEGEND

- DRUM
- VERICAL PANEL
- TYPE III BARRICADE
- TRAFFIC FLOW
- STAGE CONSTRUCTION
- TEMPORARY WIDENING / PAVEMENT

REVISIONS	
NAME	DATE

ILLINOIS DEPARTMENT OF TRANSPORTATION
MAINTENANCE OF TRAFFIC
STAGE 3 (IL RTE 71)
STA 831+00 TO STA 846+00

SCALE: 1"=50'
DATE 7/3/2012
DRAWN BY
CHECKED BY RG

IE PROJ: 032005
PLOT DATE: 7/3/2012
FILE NAME: I:\31100\31100\PLAN\71.MKT_3.dwg