
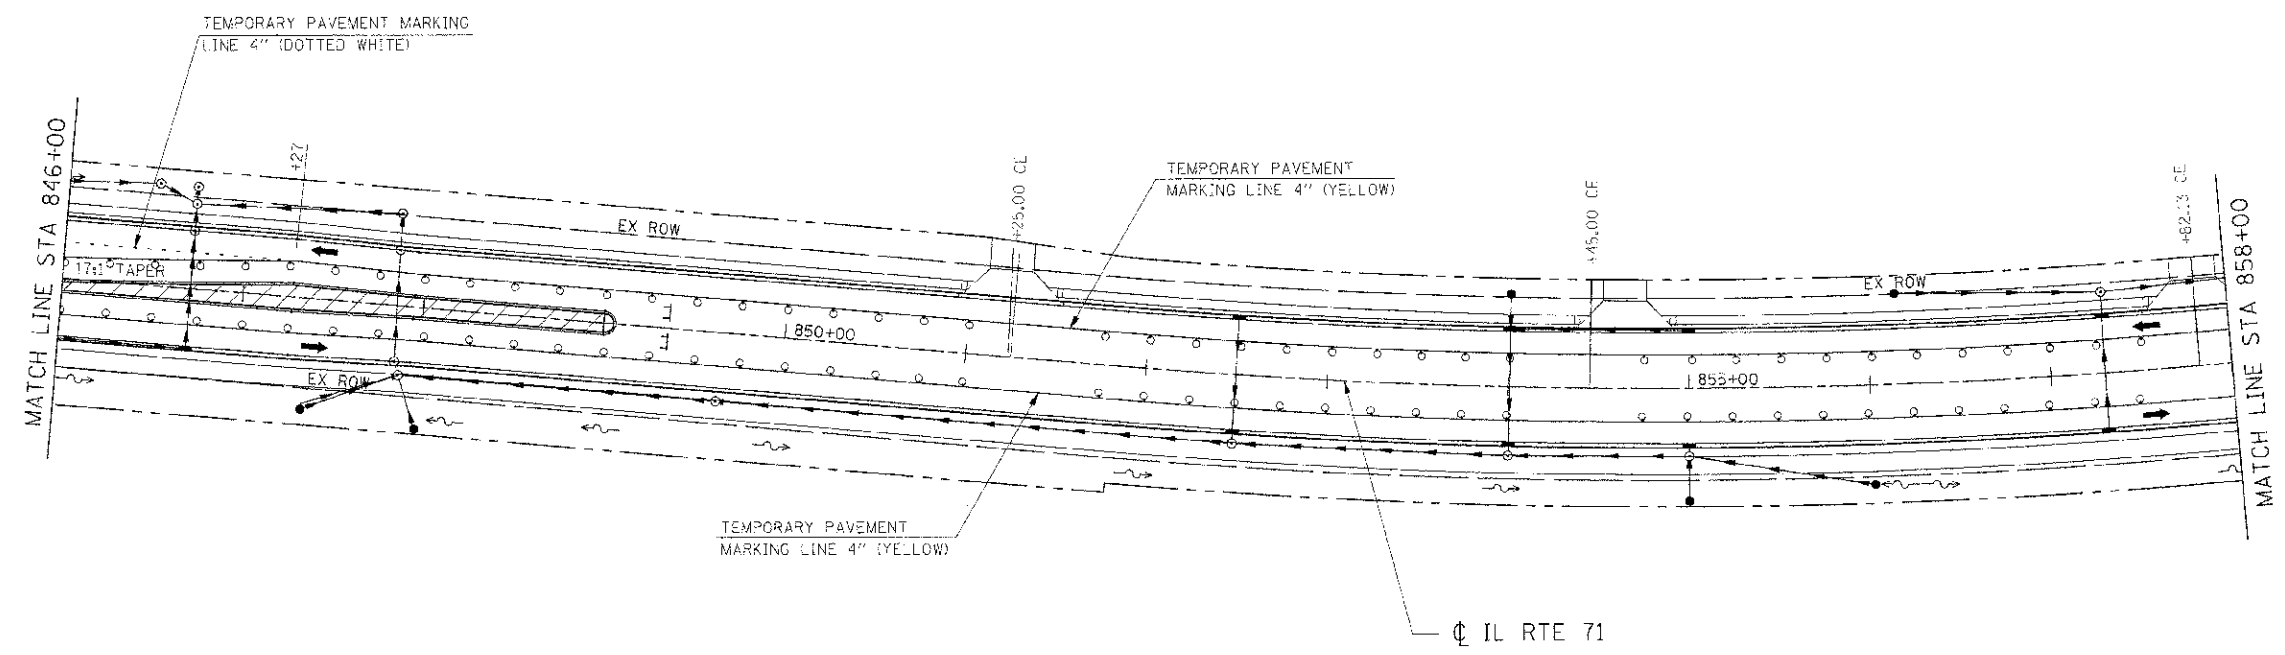


F.A.P. RTE.	SECTION	COUNTY	TOTAL SHEETS	SHEET NO.
311	11-11 R	KENDALL	514	199
STA. 846+00		TO STA. 858+00		
FED. ROAD DIST. NO.		ILLINOIS FED. AID PROJECT		

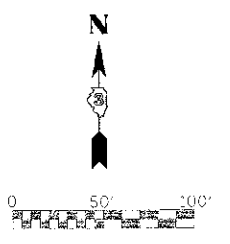

LEGEND

- DRUM
- VERTICAL PANEL
- TYPE III BARRICADE
- TRAFFIC FLOW
- STAGE CONSTRUCTION
- TEMPORARY WIDENING / PAVEMENT

REVISIONS	
NAME	DATE

ILLINOIS DEPARTMENT OF TRANSPORTATION
MAINTENANCE OF TRAFFIC
STAGE 3 (IL RTE 71)
STA 846+00 TO STA 858+00

SCALE: 1"=50'
 DATE 7/3/2012
 DRAWN BY
 CHECKED BY RG

IF PROJ. # 507025
 PLT. DATE 7/3/2012
 FILE NAME I:\507025\CD\11\NET_3_06.SHT