
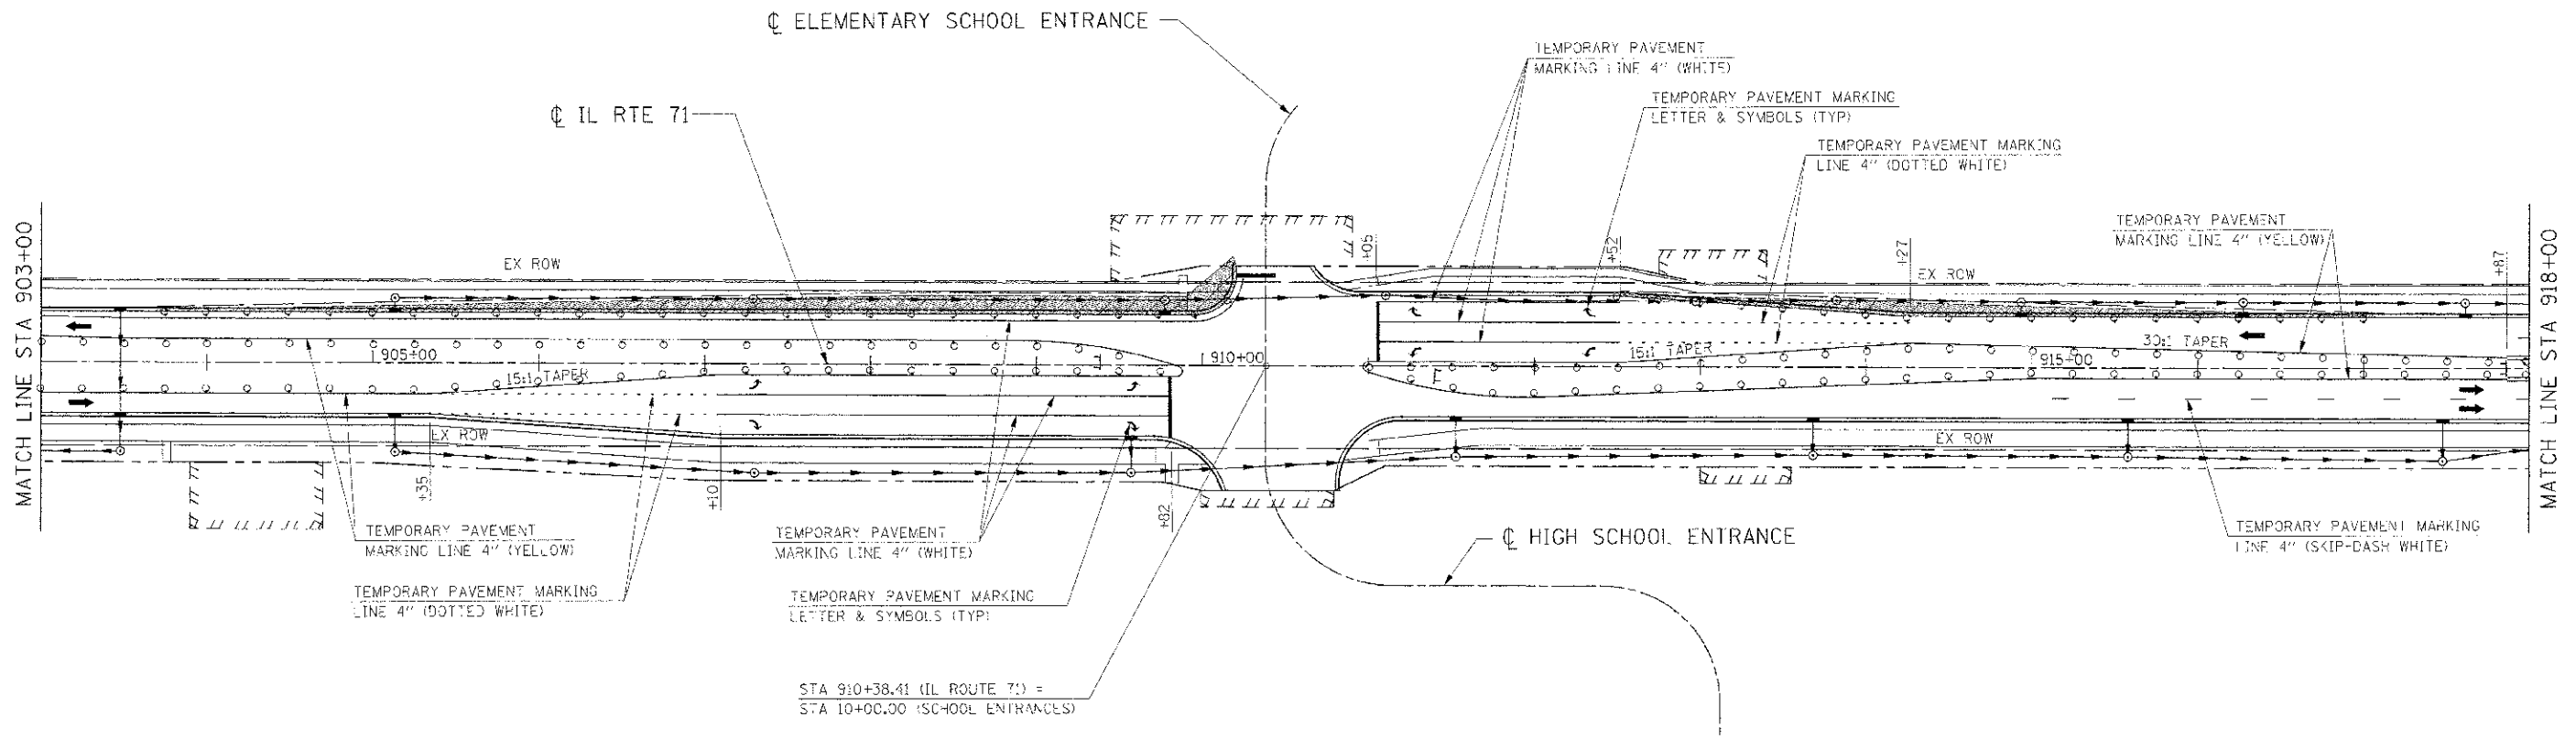


F.A.P. RTE.	SECTION	COUNTY	TOTAL SHEETS	SHEET NO.
311	(1-1) R	KENDALL	514	203
STA. 903+00		TO STA. 918+00		
FED. ROAD DIST. NO.		LENGTH	FED. AID PROJECT	

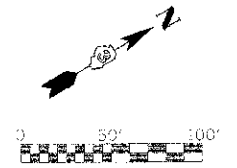

STA 910+38.41 (IL ROUTE 71) =
STA 10+00.00 (SCHOOL ENTRANCES)

LEGEND

- DRJM
- VERTICAL PANEL
- TYPE III BARRICADE
- TRAFFIC FLOW
- STAGE CONSTRUCTION
- TEMPORARY WIDENING / PAVEMENT

REVISIONS	
NAME	DATE

ILLINOIS DEPARTMENT OF TRANSPORTATION
MAINTENANCE OF TRAFFIC
STAGE 3 (IL RTE 71)
STA 903+00 TO STA 918+00

SCALE: 1"=50'
DATE: 7/3/2012
DRAWN BY:
CHECKED BY: RG

IE PROJ: 66420
 PLOT DATE: 7/3/2012
 FILE NAME: GASB6025\CARDINAL 71\DOT_318L51