


F.A.P. R.T.E.	SECTION	COUNTY	TOTAL SHEETS	SHEET NO.
311	11-11 R	KENDALL	64	215
STA. 65+00	TO STA. 78+00			
FED. ROAD DIST. NO.	ILLINOIS FED. AID PROJECT			

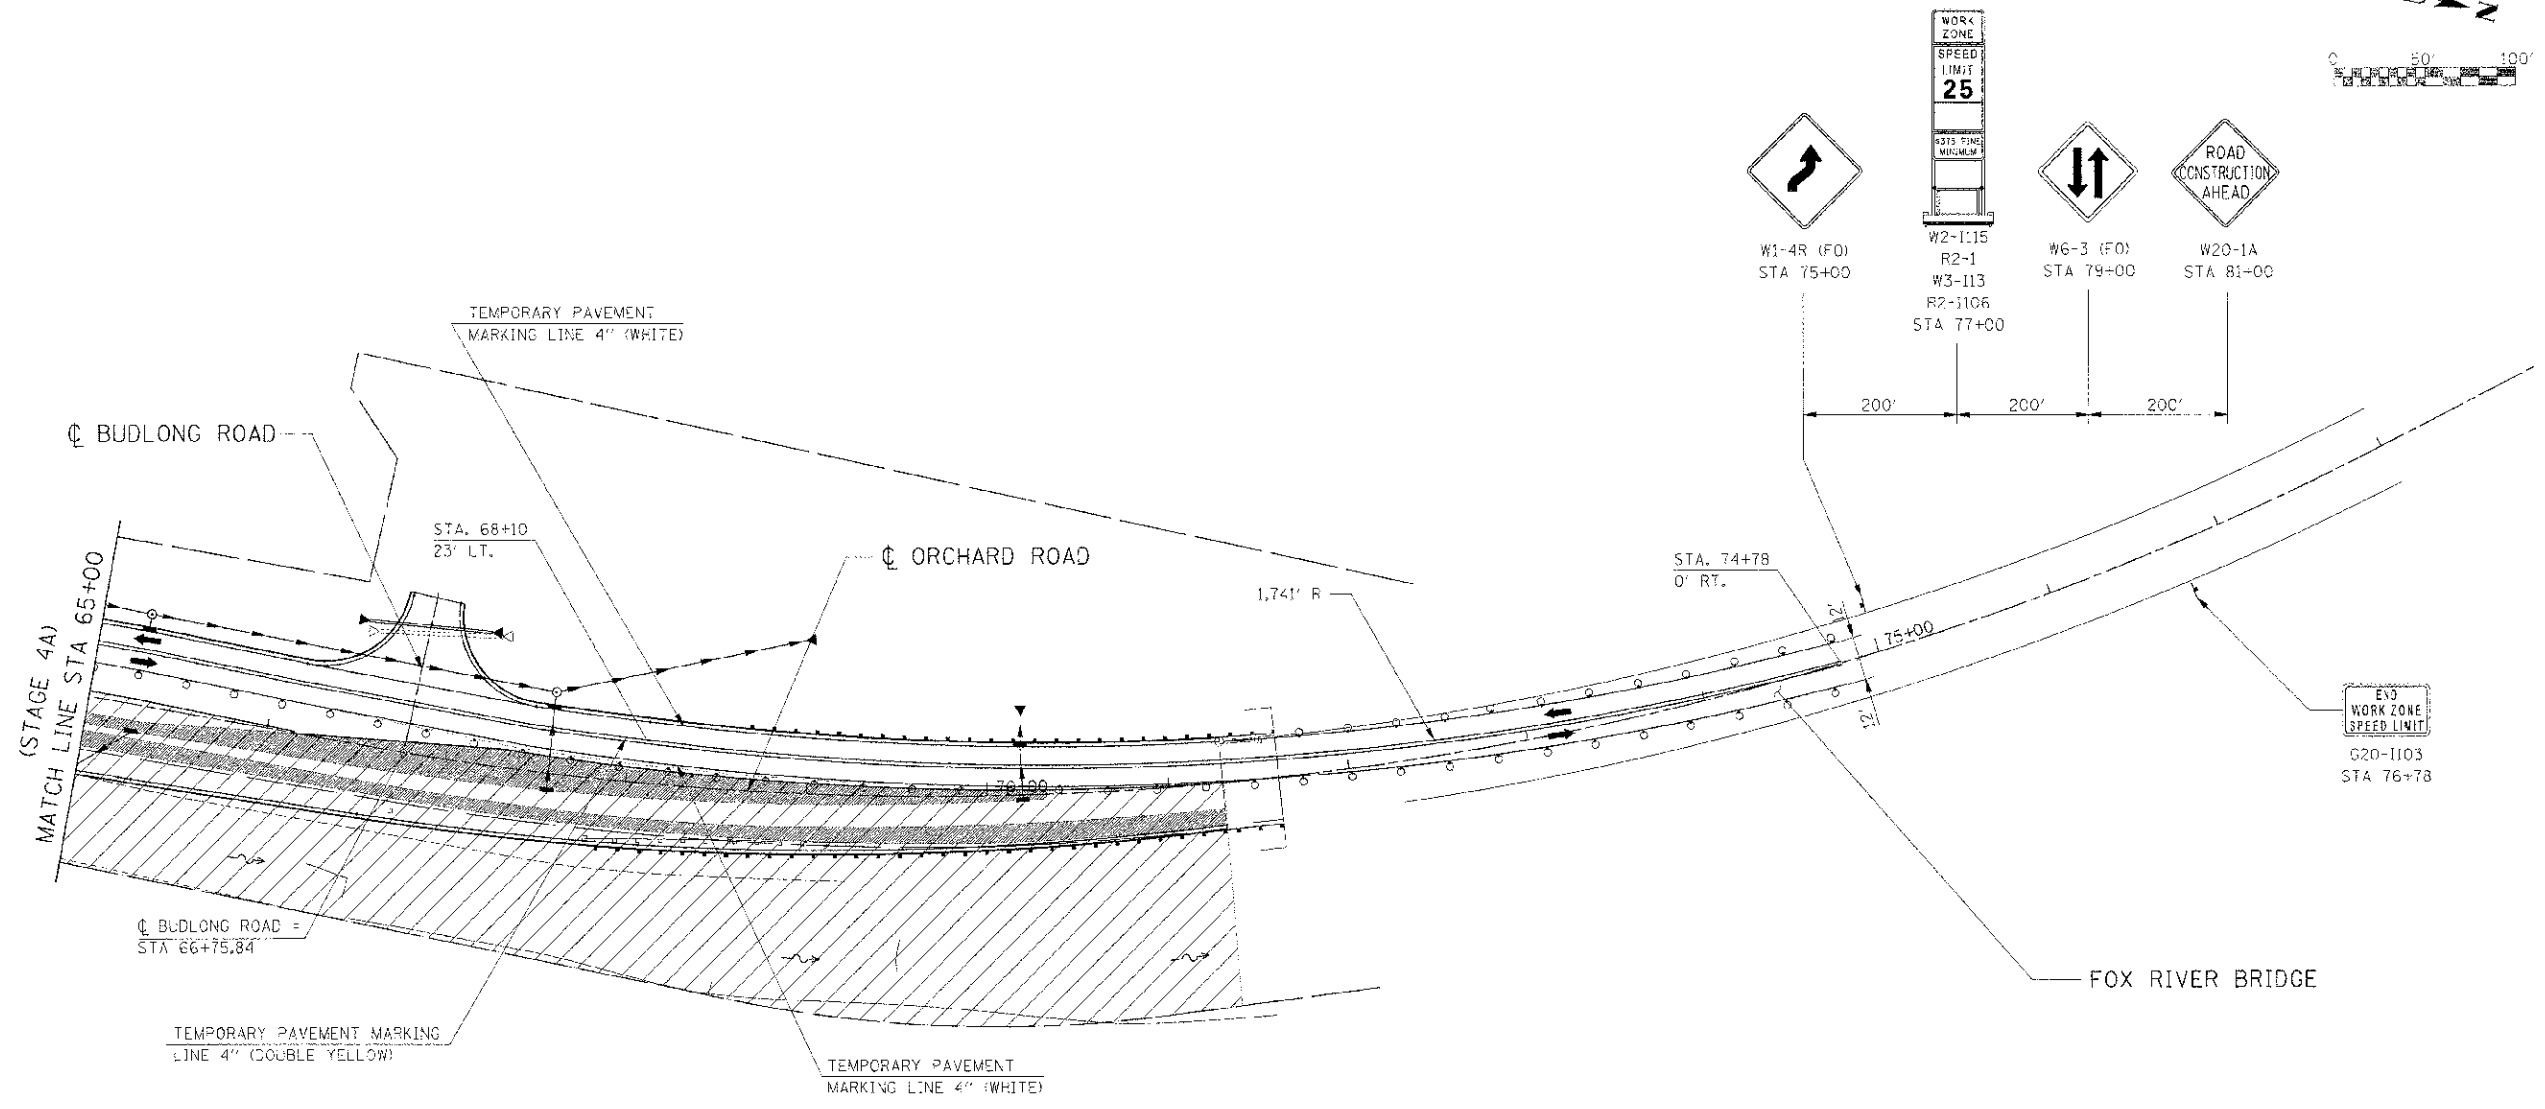

LEGEND

- DRUM
- VERTICAL PANEL
- TYPE III BARRICADE
- TRAFFIC FLOW
- STAGE CONSTRUCTION
- TEMPORARY WIDENING / PAVEMENT

NOTE:

CONTRACTOR SHALL MAINTAIN ACCESS TO ENTRANCES AND SIDE ROADS AT ALL TIMES EXCEPT AS NOTED TO BE CLOSED.

REVISIONS	
NAME	DATE

ILLINOIS DEPARTMENT OF TRANSPORTATION

**MAINTENANCE OF TRAFFIC
STAGE 4A ORCHARD ROAD
STA 65+00 TO STA 78+00**

SCALE: 1"=50'
DATE: 7/3/2012

DRAWN BY:
CHECKED BY: RG

DE PROJ: 66420/25
 PLOT DAY: 7/3/2012
 FILE NAME: GASBRRP25.CH01.71.MOT.4A.DR.SHT