
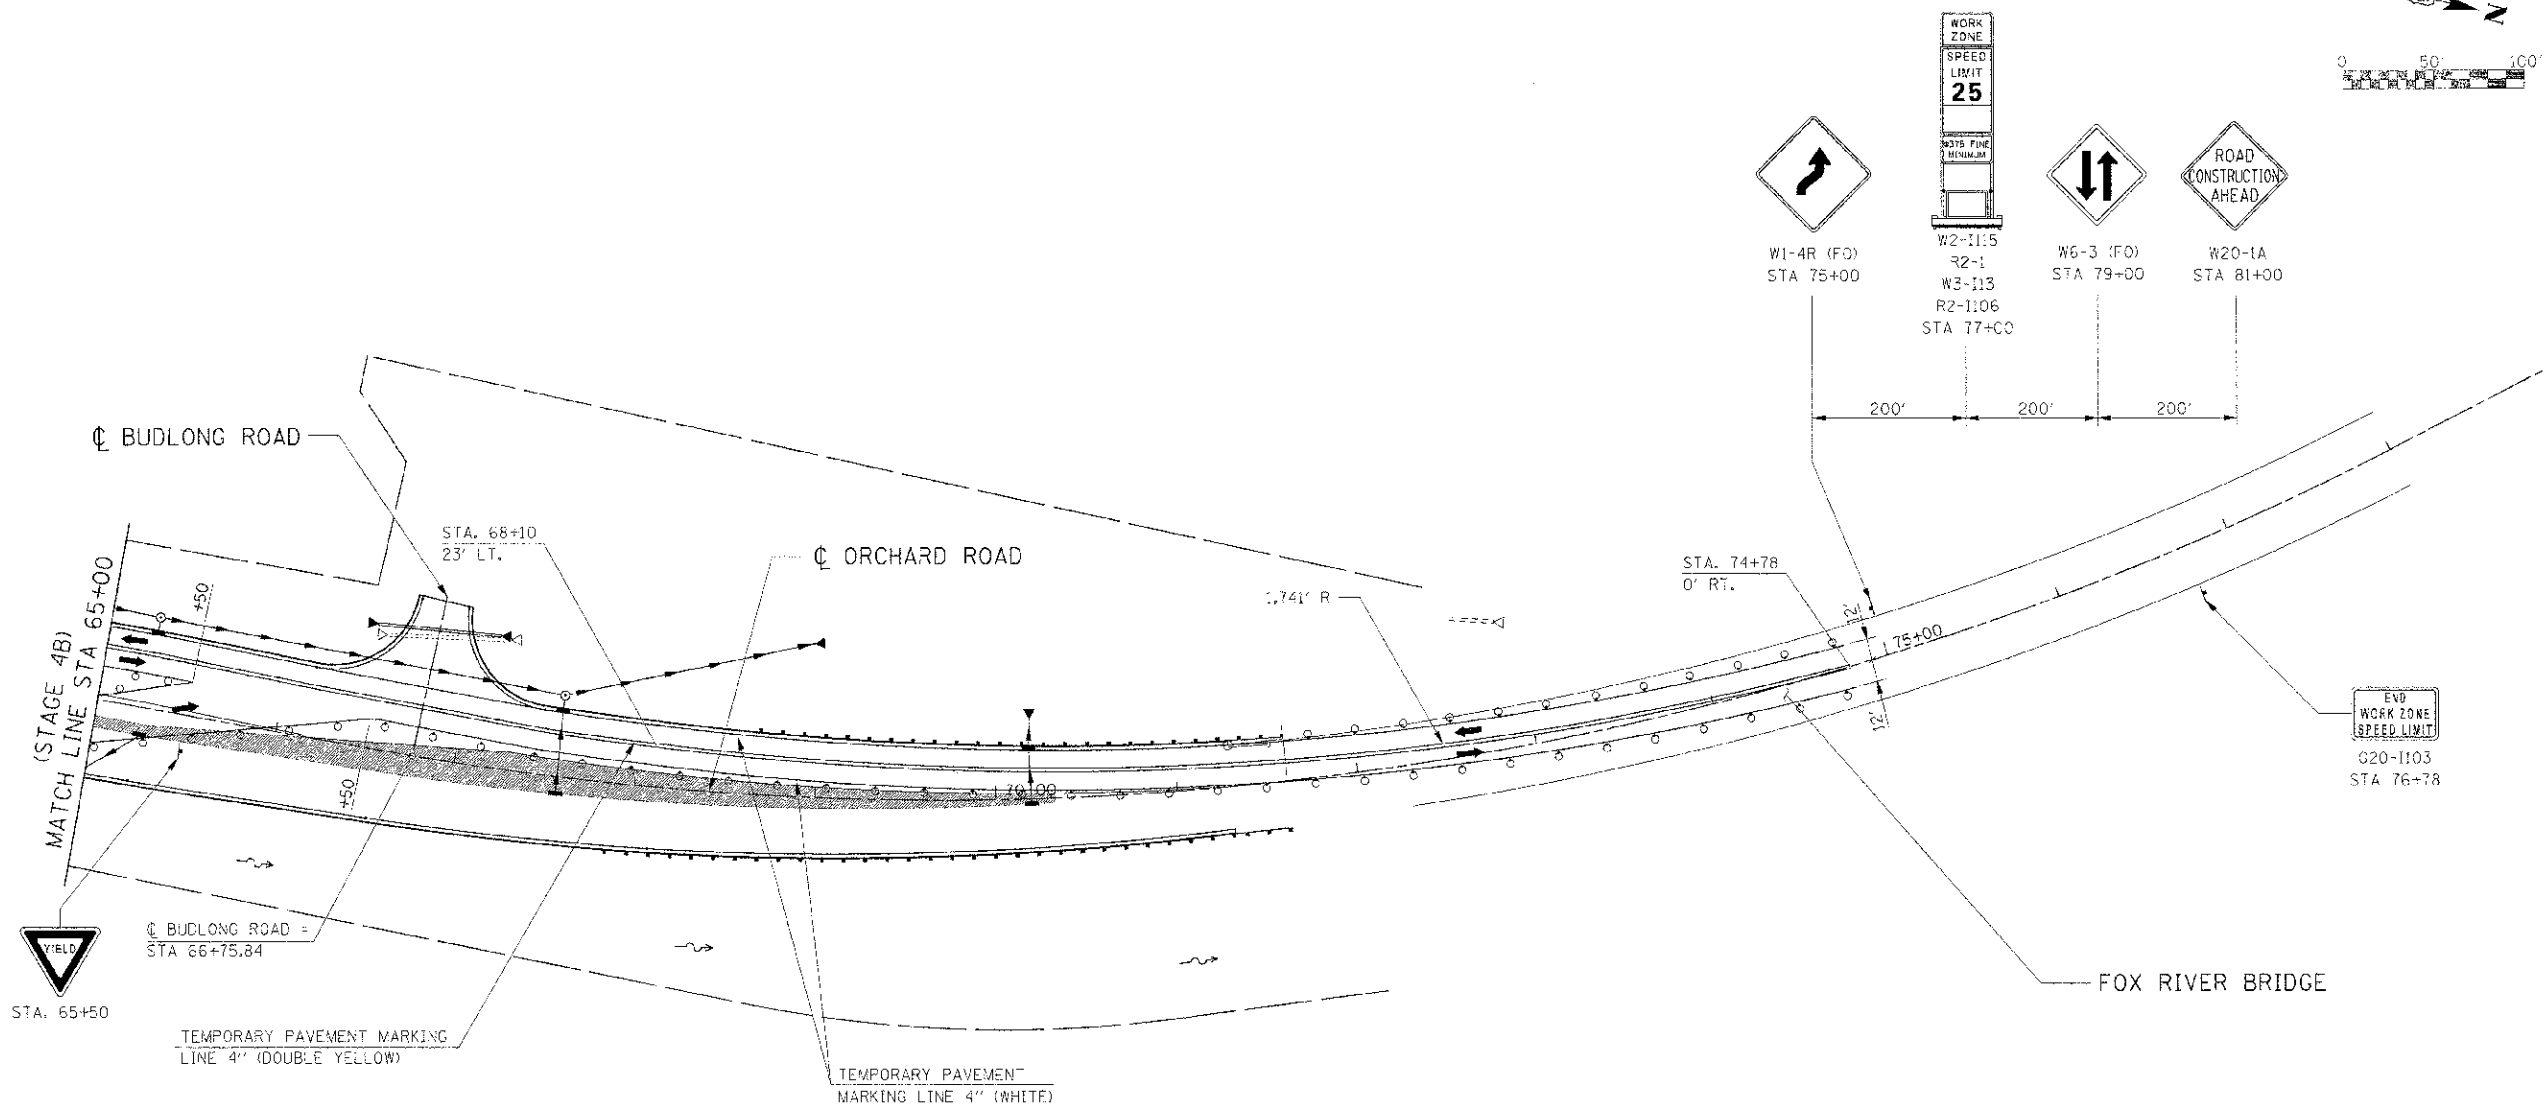


F.A.P. SITE	SECTION	COUNTY	TOTAL SHEETS	SHEET NO.
311	(1-3) R	KENDALL	514	218
STA. 65+00		TO STA.		75+00
FED. ROAD DIST. NO.		ILLINOIS FED. AID PROJECT		

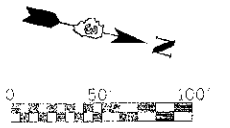

LEGEND

- DRUM
- VERTICAL PANEL
- TYPE III BARRICADE
- TRAFFIC FLOW
- STAGE CONSTRUCTION
- TEMPORARY WIDENING / PAVEMENT

NOTE:

CONTRACTOR SHALL MAINTAIN ACCESS TO ENTRANCES AND SIDE ROADS AT ALL TIMES EXCEPT AS NOTED TO BE CLOSED.

REVISIONS	
NAME	DATE

ILLINOIS DEPARTMENT OF TRANSPORTATION

**MAINTENANCE OF TRAFFIC
STAGE 4B ORCHARD ROAD
STA 65+00 TO STA 78+00**

SCALE: 1"=50'
DATE 7/3/2012

DRAWN BY
CHECKED BY PG

IE PROJ: 66420
 PLOT DATE: 7/3/2012
 FILE NAME: G:\66420\3\CD\1171.MXD -6-20.SHP