
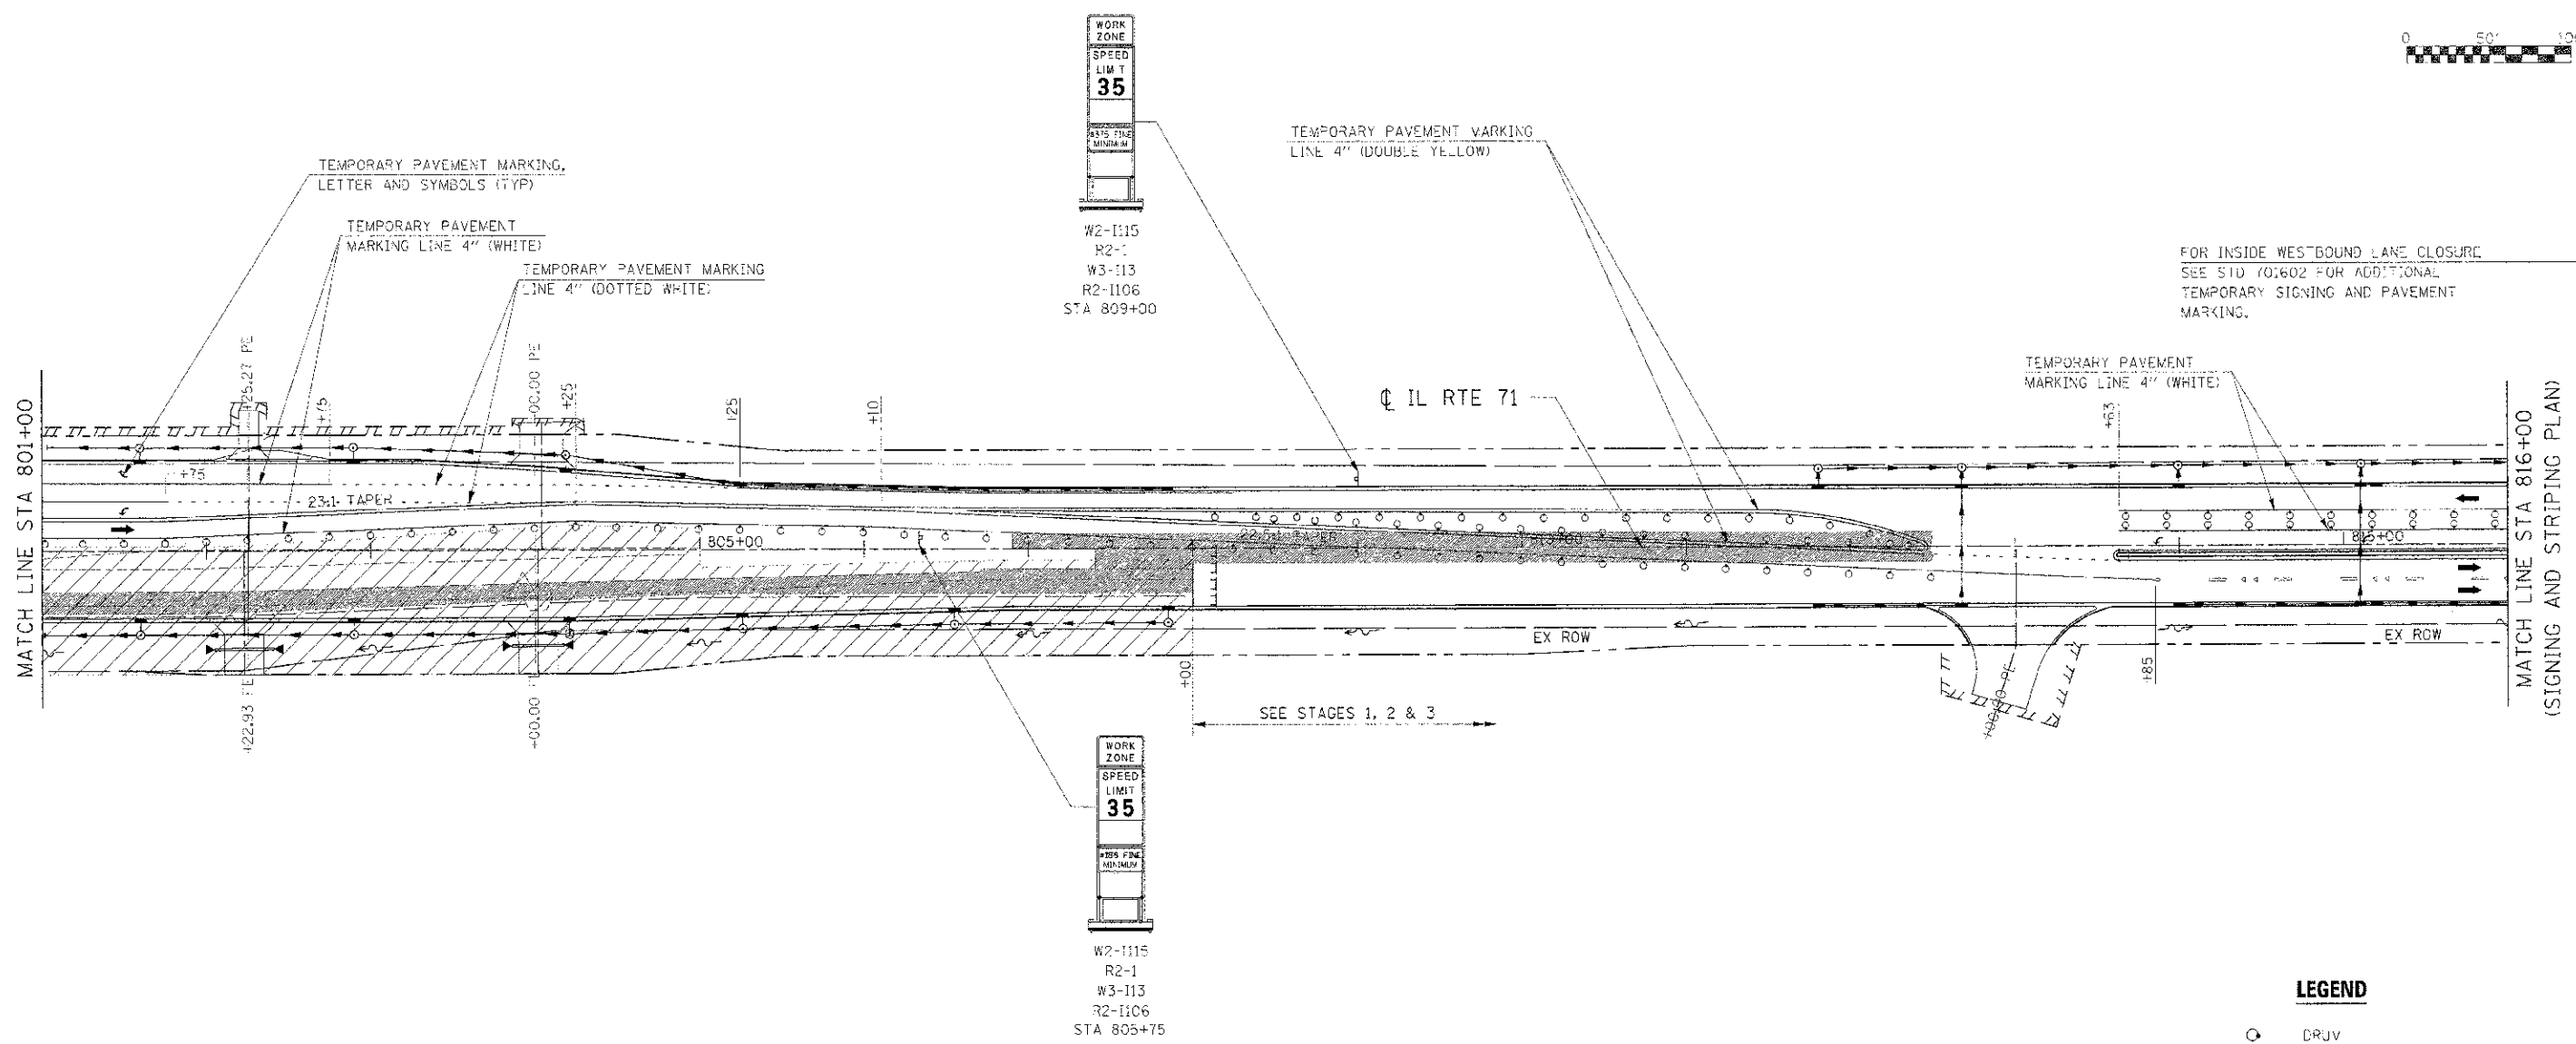


F.A.P. NO.	SECTION	COUNTY	TOTAL SHEETS	SHEET NO.
311	(I-J) R	KENDALL	514	223
STA. 801+00	TO STA. 816+00			
FED. ROAD DIST. NO.	ILLINOIS	FED. AID PROJECT		

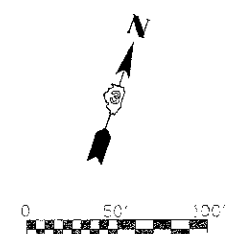

FOR INSIDE WEST-BOUND LANE CLOSURE  
SEE STD 701602 FOR ADDITIONAL  
TEMPORARY SIGNING AND PAVEMENT  
MARKING.

**LEGEND**

- DRIV
- VERTICAL PANEL
- TYPE III BARRICADE
- TRAFFIC FLOW
- STAGE CONSTRUCTION
- TEMPORARY WIDENING / PAVEMENT

REVISIONS	
NAME	DATE

ILLINOIS DEPARTMENT OF TRANSPORTATION  
**MAINTENANCE OF TRAFFIC  
STAGE 5 (IL RTE 71)  
STA 801+00 TO STA 816+00**  
SCALE: 1"=50'  
DATE 7/3/2012  
DRAWN BY AAD  
CHECKED BY RG

**NOTE:**  
CONTRACTOR SHALL MAINTAIN ACCESS  
TO ENTRANCES AND SIDE ROADS AT  
ALL TIMES EXCEPT AS NOTED TO BE  
CLOSED.

IR: P:\11\6\116675\7/3/2012  
 FILE NAME: G:\ASB\66420\CA\N17\LOT\_5\_665.SHT