
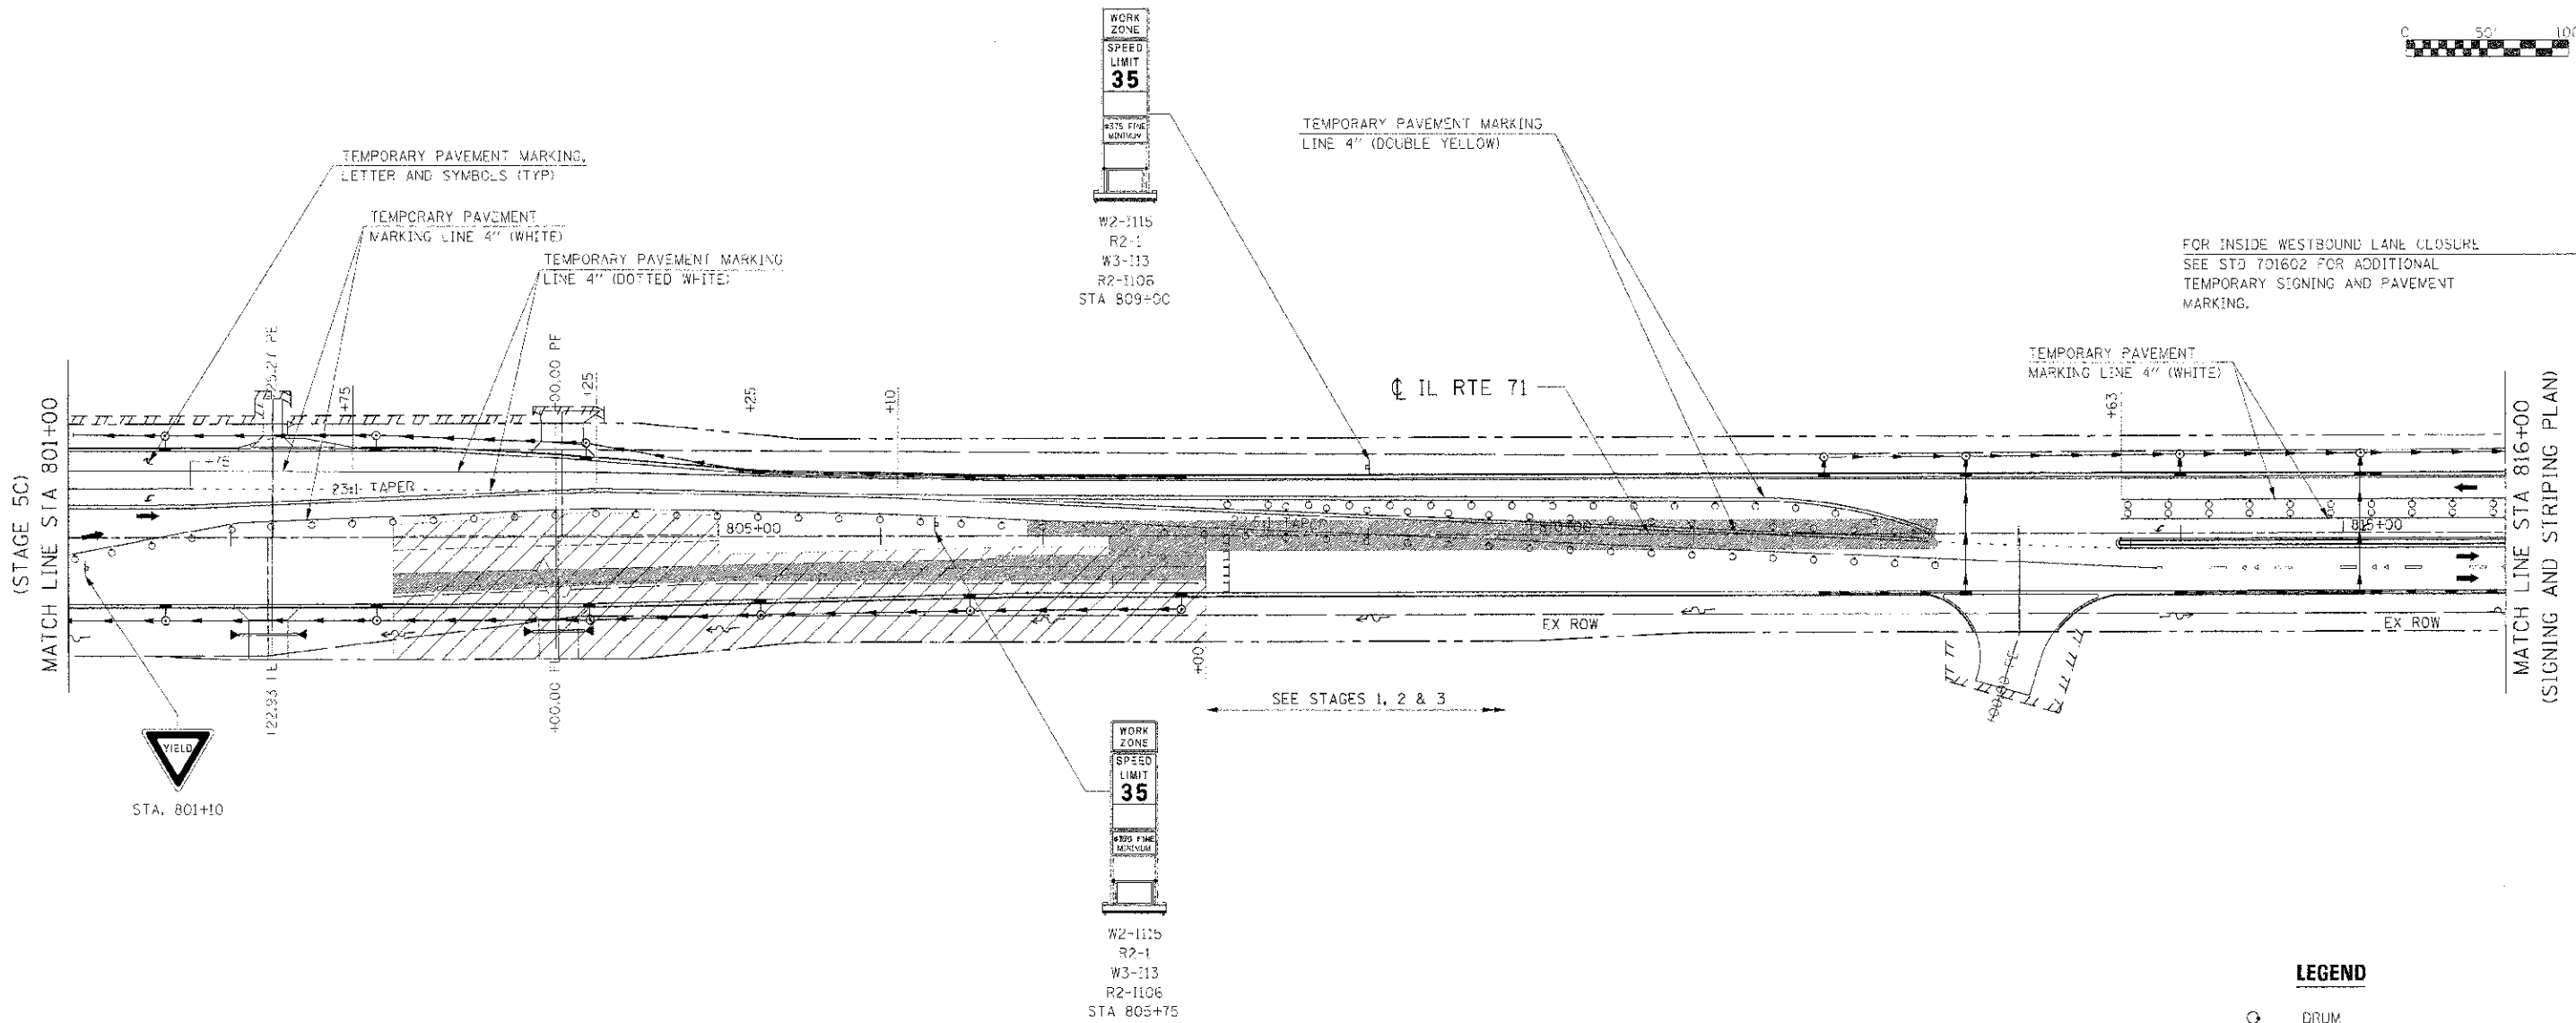


F.A.P. SITE	SECTION	COUNTY	TOTAL SHEETS	SHEET NO.
311	(1-D) R	KENDALL	514	229
STA. 801+00	TO STA.	816+00		
FED. ROAD DIST. NO.	ILLINOIS	FED. AID PROJECT		

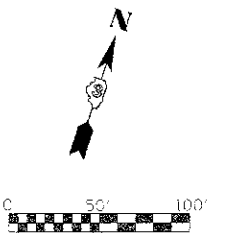

FOR INSIDE WESTBOUND LANE CLOSURE
SEE STD 701602 FOR ADDITIONAL
TEMPORARY SIGNING AND PAVEMENT
MARKING.

LEGEND

- DRUM
- VERTICAL PANEL
- TYPE III BARRICADE
- TRAFFIC FLOW
- STAGE CONSTRUCTION
- TEMPORARY WIDENING / PAVEMENT

REVISIONS	
NAME	DATE

ILLINOIS DEPARTMENT OF TRANSPORTATION
MAINTENANCE OF TRAFFIC
STAGE 5C (IL RTE 71)
STA 801+00 TO STA 816+00

SCALE: 1"=50'
DATE: 11/5/2012
DRAWN BY: AAD
CHECKED BY: RG

NOTE:
CONTRACTOR SHALL MAINTAIN ACCESS
TO ENTRANCES AND SIDE ROADS AT
ALL TIMES EXCEPT AS NOTED TO BE
CLOSED.

IF PROJ. # 56420
 PLOT DATE = 7/1/2012
 FILE NAME = G:\56420\CAO\171\WOT_5C_835.rvt