



F.A.P. RTE.	SECTION	COUNTY	TOTAL SHEETS	SHEET NO.
311	(1-1) R	KENDALL	524	230
STA. 771+70.50 TO STA. 787+00				
FED. ROAD DIST. NO.	ILLINOIS	FED. AID PROJECT		

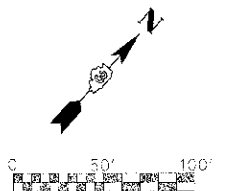

NOTE:
THE CONTRACTOR SHALL NOT WORK ON BOTH SIDES OF ADJACENT TRAFFIC SIMULTANEOUSLY.

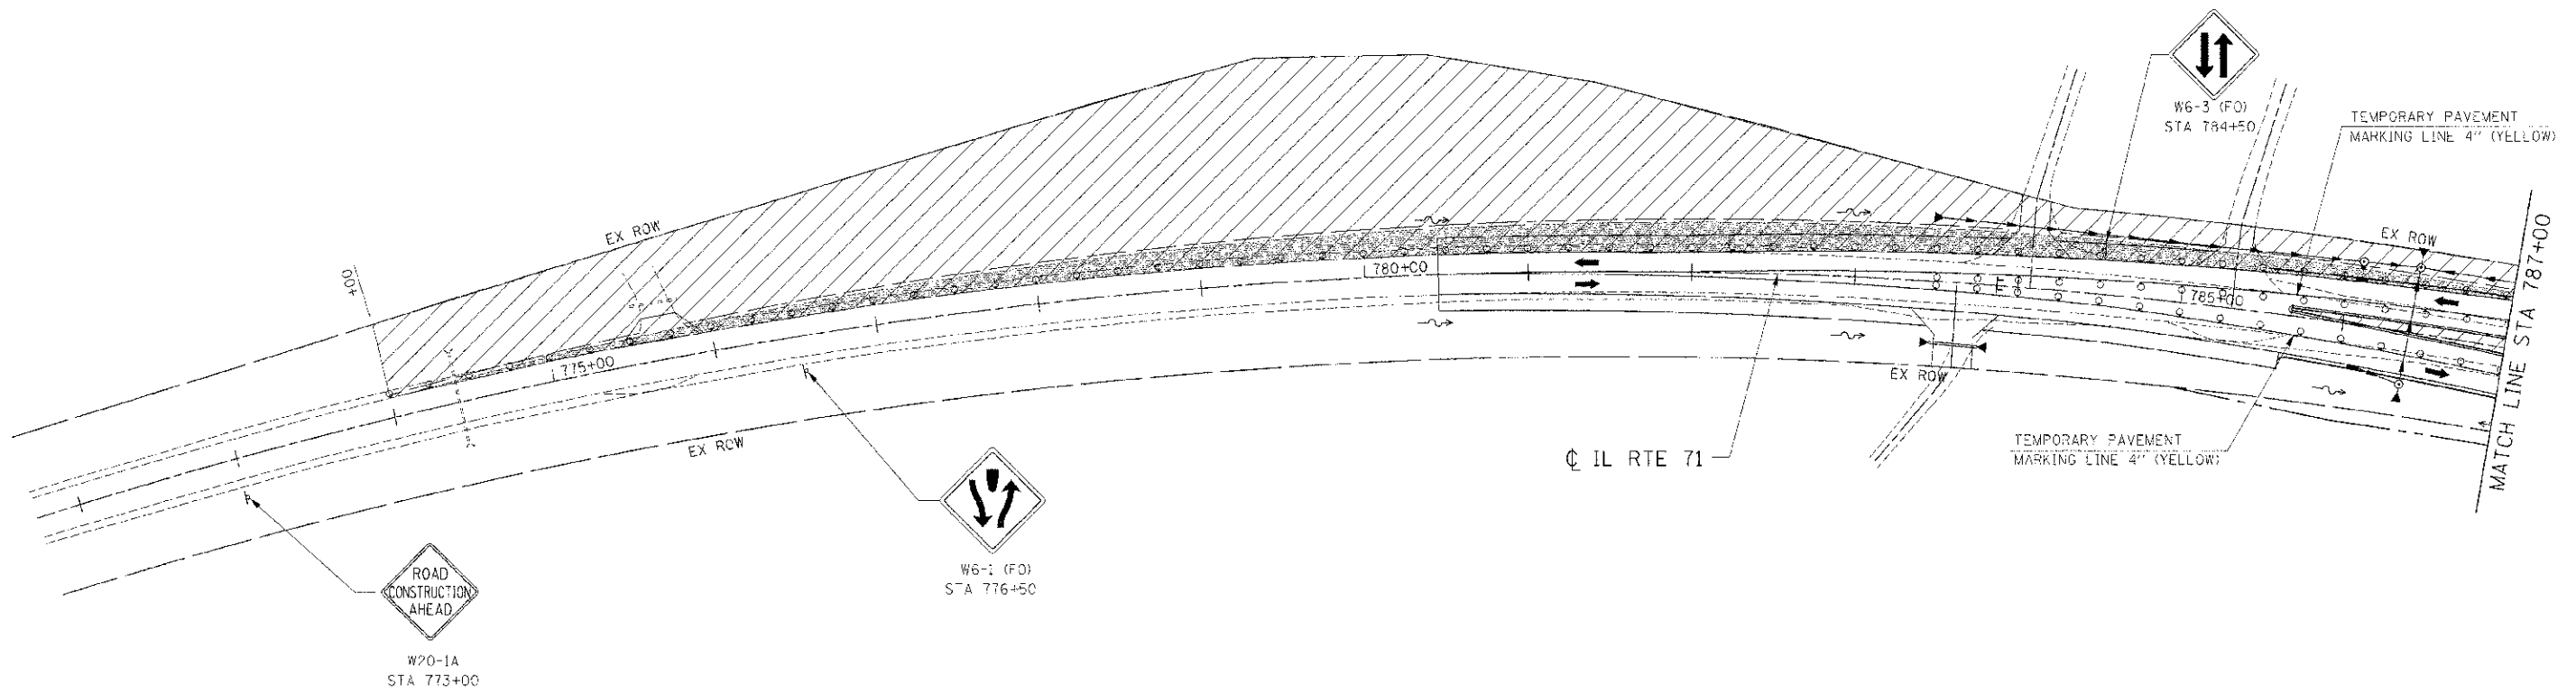

LEGEND

- DRUM
- VERTICAL PANEL
- TYPE III BARRICADE
- TRAFFIC FLOW
- STAGE CONSTRUCTION
- TEMPORARY WIDENING / PAVEMENT

REVISIONS	
NAME	DATE

ILLINOIS DEPARTMENT OF TRANSPORTATION
MAINTENANCE OF TRAFFIC
STAGE 6 (IL RTE 71)
STA 771+70.50 TO STA 787+00

SCALE: 1"=50'
DATE: 7/3/2012

DRAWN BY: _____
CHECKED BY: RC

IE PROJ: 066025
 PLOT DATE: 7/3/2012
 FILE NAME: G:\ASB\025\CON\IE 71\DOT 6.BUILD