


F.A.P. RTE.	SECTION	COUNTY	TOTAL SHEETS	SHEET NO.
311	(1-1) R	KENDAL	514	232
STA. 801+00	TO STA. 816+00			
FED. ROAD DIST. NO.	ILLINOIS FED. AID PROJECT			



FOR INSIDE WESTBOUND LANE CLOSURE
SEE STD 70160 FOR ADDITIONAL
TEMPORARY SIGNING AND PAVEMENT
MARKING.

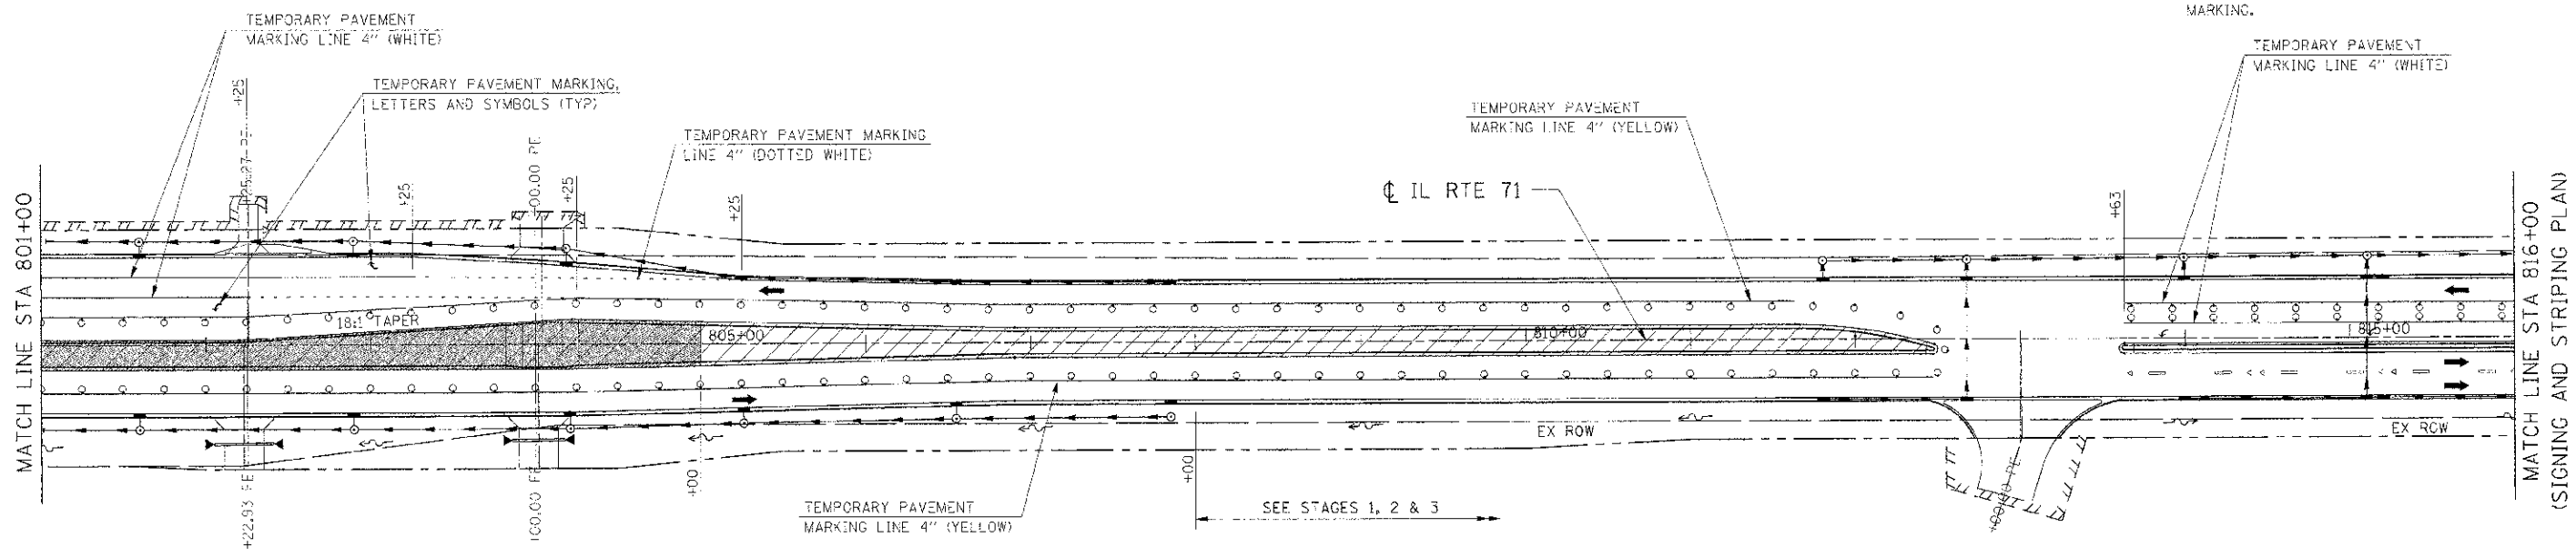

LEGEND

- DRAW
- VERTICAL PANEL
- TYPE III BARRICADE
- TRAFFIC FLOW
- STAGE CONSTRUCTION
- TEMPORARY WIDENING / PAVEMENT

REVISIONS	
NAME	DATE

ILLINOIS DEPARTMENT OF TRANSPORTATION

**MAINTENANCE OF TRAFFIC
STAGE 6 (IL RTE 71)
STA 801+00 TO STA 816+00**

SCALE: 3"=50'
DATE: 7/3/2012

DRAWN BY:
CHECKED BY: RG

IF PROJ. #588025
PLOT DATE = 7/3/2012
FILE NAME = C:\ASB025\CAD\IL 71\MOT.6.815.DWG